
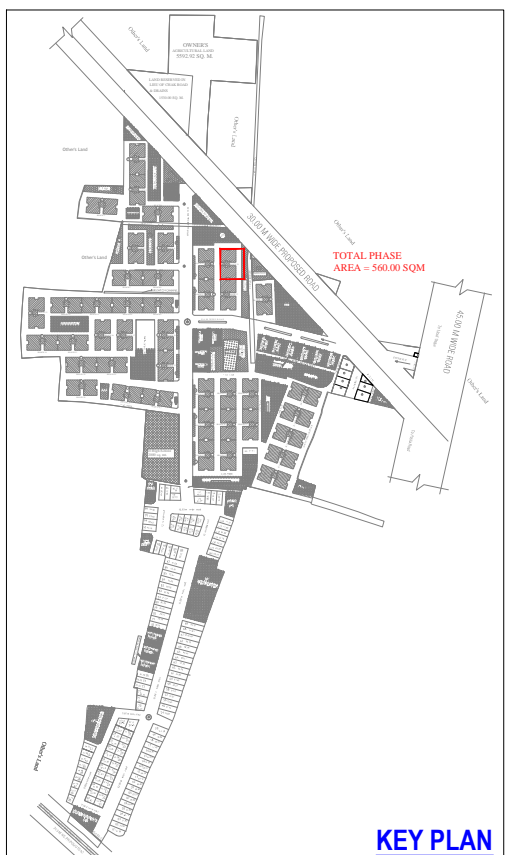


30.00 M WIDE PROPOSED ROAD

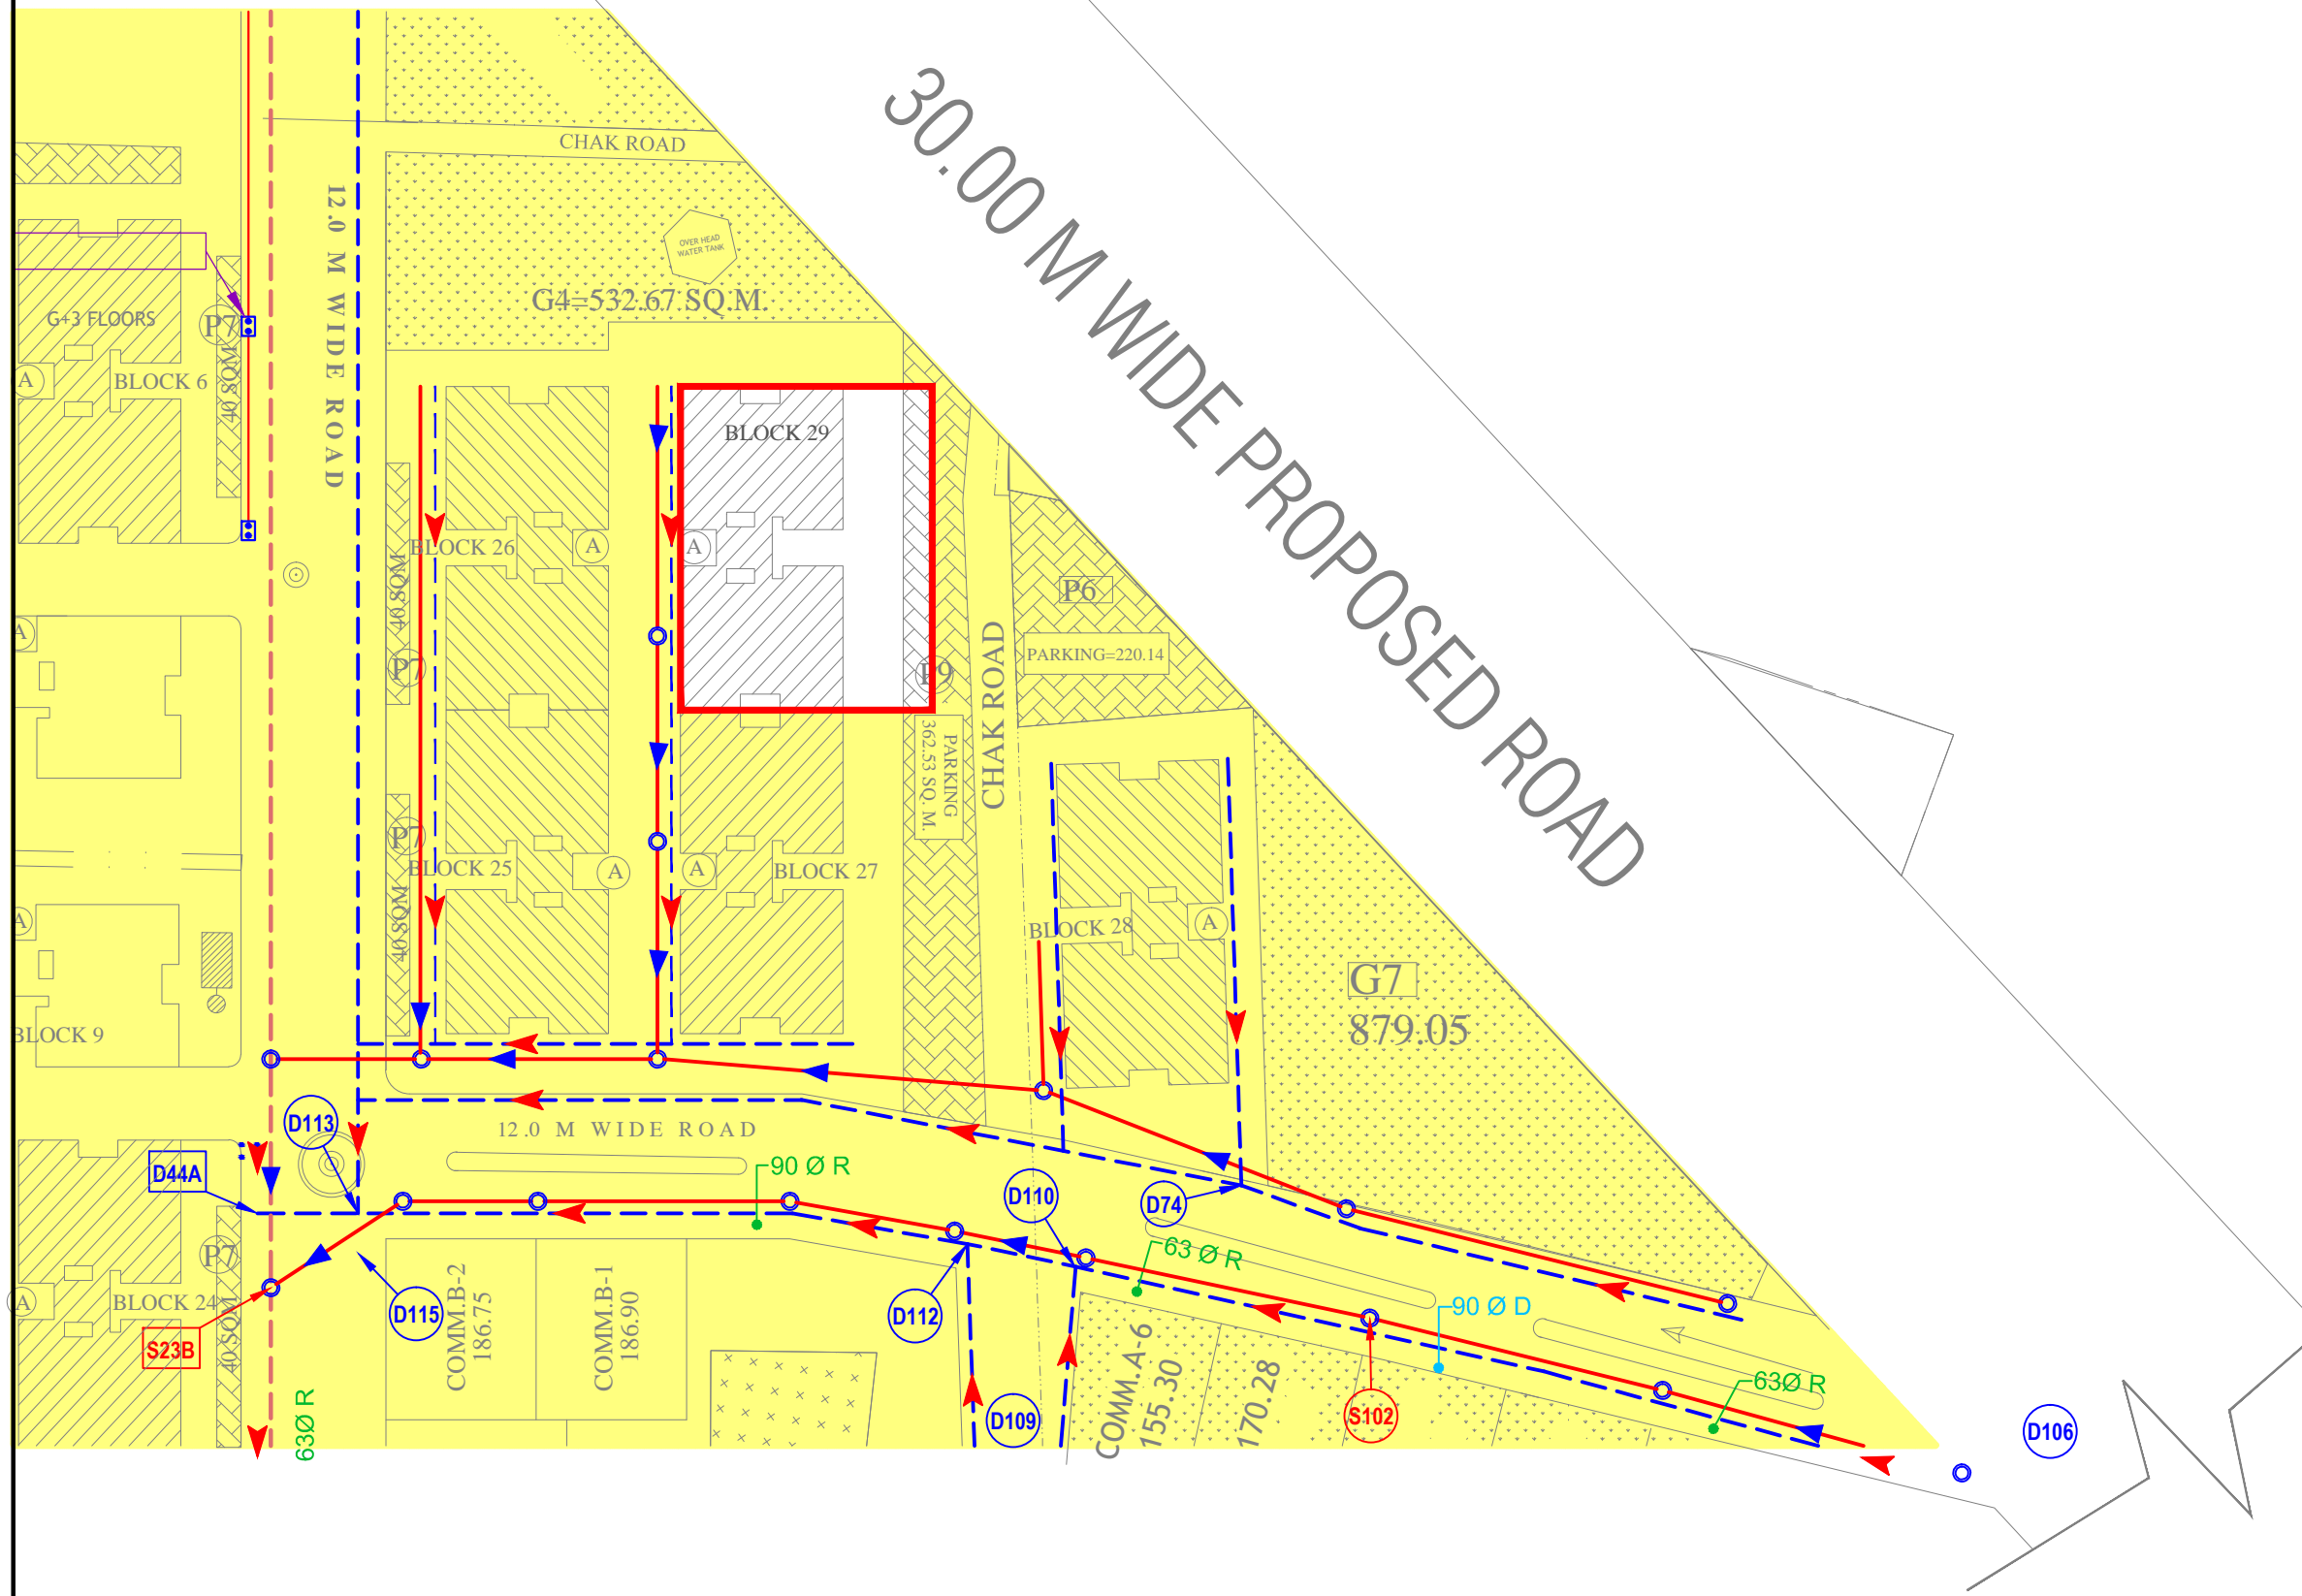

KEY PLAN

**LEGEND :**

S. No.	SYMBOL	DESCRIPTION
1.	M.H.	MANHOLE
2.		SEWER LINE
3.		SURFACE DRAIN
4.		TRUNK SURFACE DRAIN

project  
**DINESH NAGAR**  
 AT PILAKHUWA., DISTT.- GAZIABAD, UP

title  
**LAYOUT PLAN**

subtitle  
**EXTERNAL SEWER SUPPLY SYSTEM**

drawing released for

<input type="checkbox"/> APPROVAL	<input type="checkbox"/> SUBMISSION
<input type="checkbox"/> ADVANCE COPY	<input checked="" type="checkbox"/> CONSTRUCTION

drg. no. Pilakhua / ES - 03A drawn by Amit Kamboj

scale 1 : 600 designed by Nitesh Kumar

date checked by Anand Havelia

architects  
**SHILP KRITI ARCHITECTS**  
 ARCHITECTS AND INTERIOR DESIGNERS. CA / 97 / 21784  
 G - 127 A, PATEL NAGAR - III, GHAZIABAD.  
 PHONE : 91 - 2833323, 9986108042, EMAIL : SHILPA.AGRAWAL@SHILPKRITI.COM

services consultant  
**Consummate Engineering Services (P) Ltd.**  
 Noida Office : B - 67, Sector - 67, Noida - 201 301  
 Tel : (0120) 2593500 ( 30 Lines )  
 Lko. Office : R 006, Rohtas Plumeria, Gomti Nagar, Lucknow  
 Tel : (0522) 6515455  
 e mail : mail@cespl.in, website : www.cespl.in

