

PROPOSED NAMAN TOWER AT
SHERVANI LEGACY AT PART OF ARAZI
133, 134, 135, 142, 143, 144 MAUZA SULEM
SARAI, ARAZI NO. 1, 17 AND 18 MAUZA
JAIRAM PUR AND ARAZI NO. 442, 443 OF
MAUZA HARWARA ALLAHABAD.
DEVELOPED BY SHERVANI INDUSTRIAL
SYNDICATE LTD.

SCHEDULE OF DOOR & WINDOW

S.N.	TYPES	SIZE	DESCRIPTION
1.	D	1200X2100	DOOR
2.	D1	1050X2100	DOOR
3.	D2	1000X2100	DOOR
4.	D3	900X2100	DOOR
5.	D4	750X2100	DOOR
6.	SD1	2100X2100	SLIDING DOOR
7.	SD2	1800X2100	SLIDING DOOR
8.	W1	2400X1350	WINDOW
9.	W2	1800X1200	WINDOW
10.	W3	1500X1050	WINDOW
11.	W4	1500X1350	WINDOW
12.	W5	1200X1350	WINDOW
13.	W6	900X1350	WINDOW
14.	W7	900X1050	WINDOW
15.	W8	800X1050	WINDOW
16.	W9	750X1350	WINDOW
17.	V1	900X600	VENTILATOR
18.	V2	750X600	VENTILATOR


Drawing Title
SUBMISSION DRAWING
TERRACE, STILT & BASEMENT PLAN

OWNERS:
SHERVANI INDUSTRIAL SYNDICATE LTD

Drg. No. 04/17
(TERRACE, STILT & BASEMENT PLAN)

Scale 1 : 250

Date 04 JULY 2018

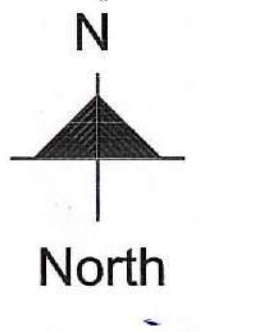

ARCHITECT SIGN.

Architect
MANISH GUJRAL
(B. Arch, F.I.V.)
TARANA NASEER
(B. Arch, M. Plan)
Architects and Interior
Designers

52/ 25 B MUIR ROAD, ALLAHABAD


यह स्वीकृत/निर्माण अनुमति है। 'पूरेता प्रमाण-पत्र'
प्राप्त करने के बाद ही इस परिसर का वास्तविक
उपयोग किया जा सकेगा।

अपर सचिव
इलाहाबाद विकास प्राधिकरण
इलाहाबाद




सहायक अभियन्ता
इलाहाबाद विकास प्राधिकरण
इलाहाबाद

सहायक अभियन्ता
इलाहाबाद विकास प्राधिकरण
इलाहाबाद


अपर सचिव
इलाहाबाद विकास प्राधिकरण
इलाहाबाद

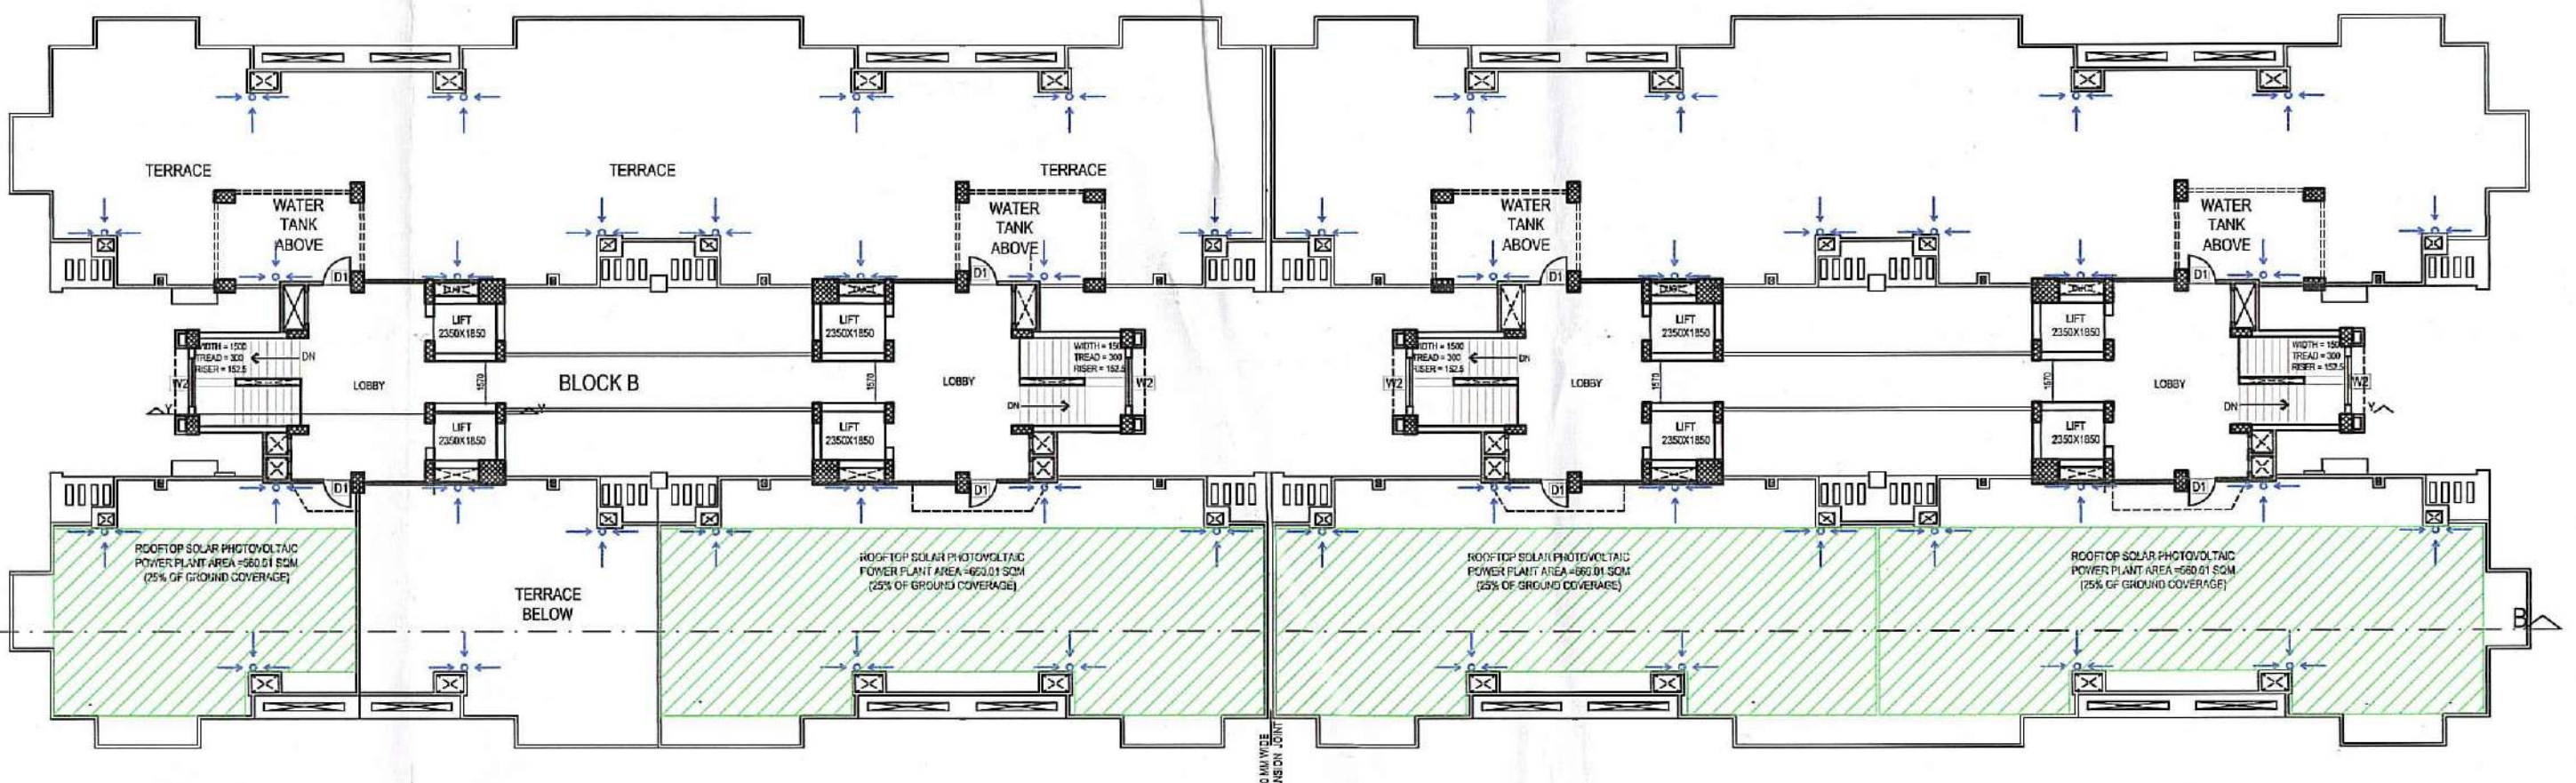

TERRACE FLOOR

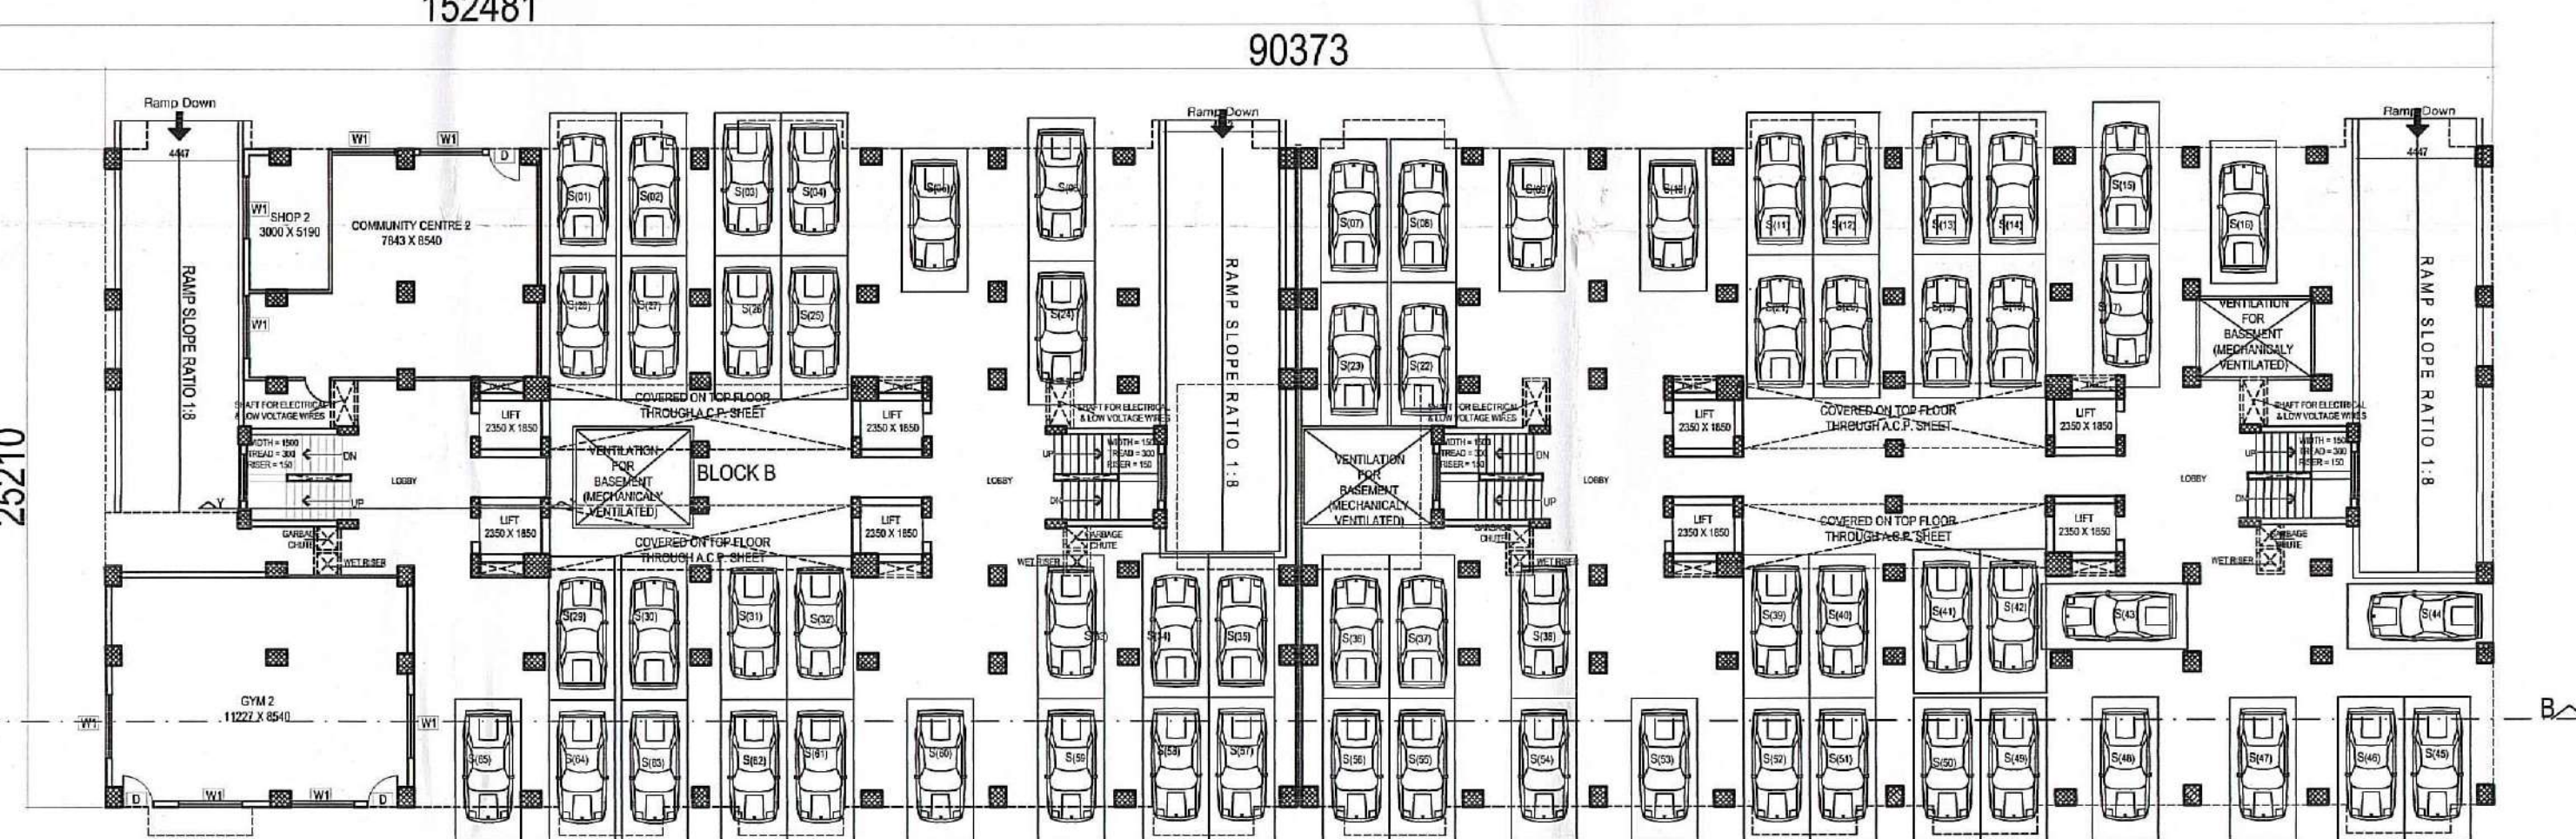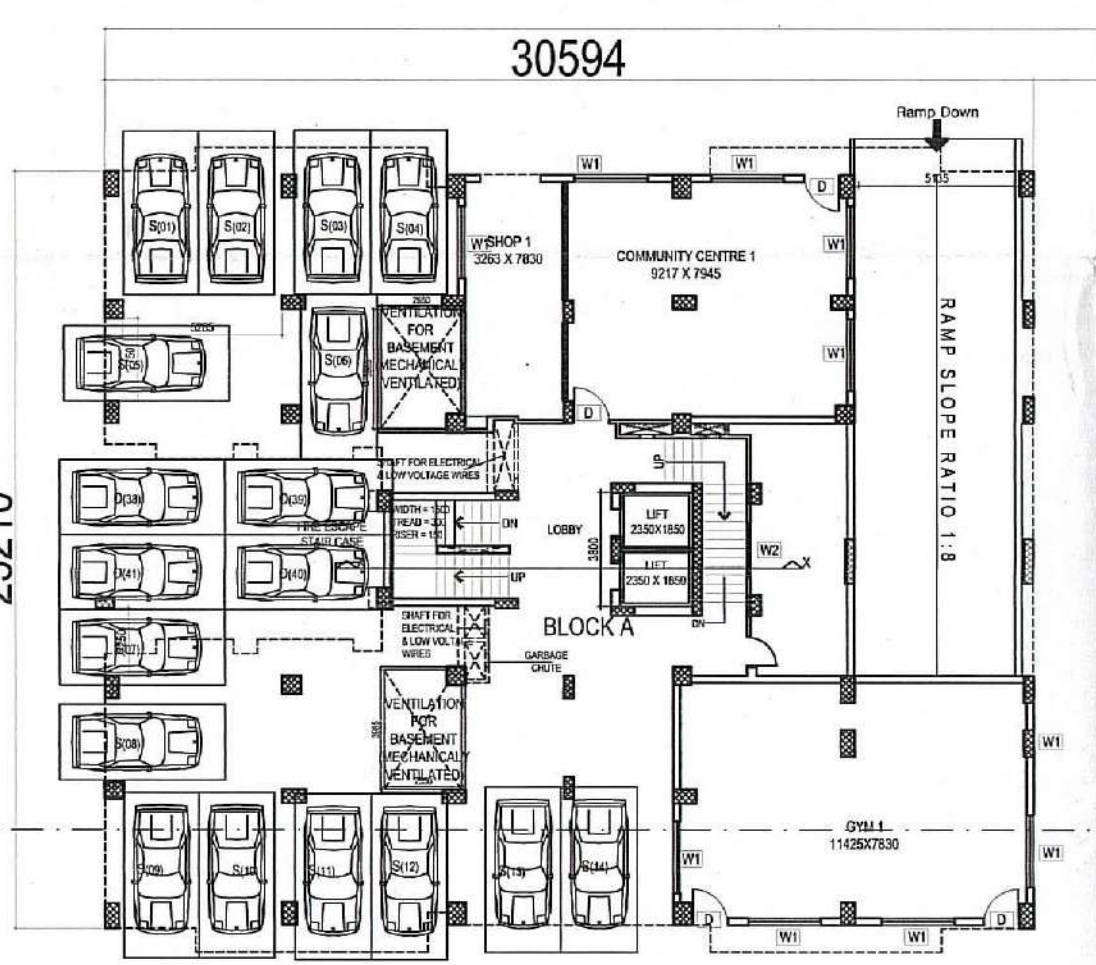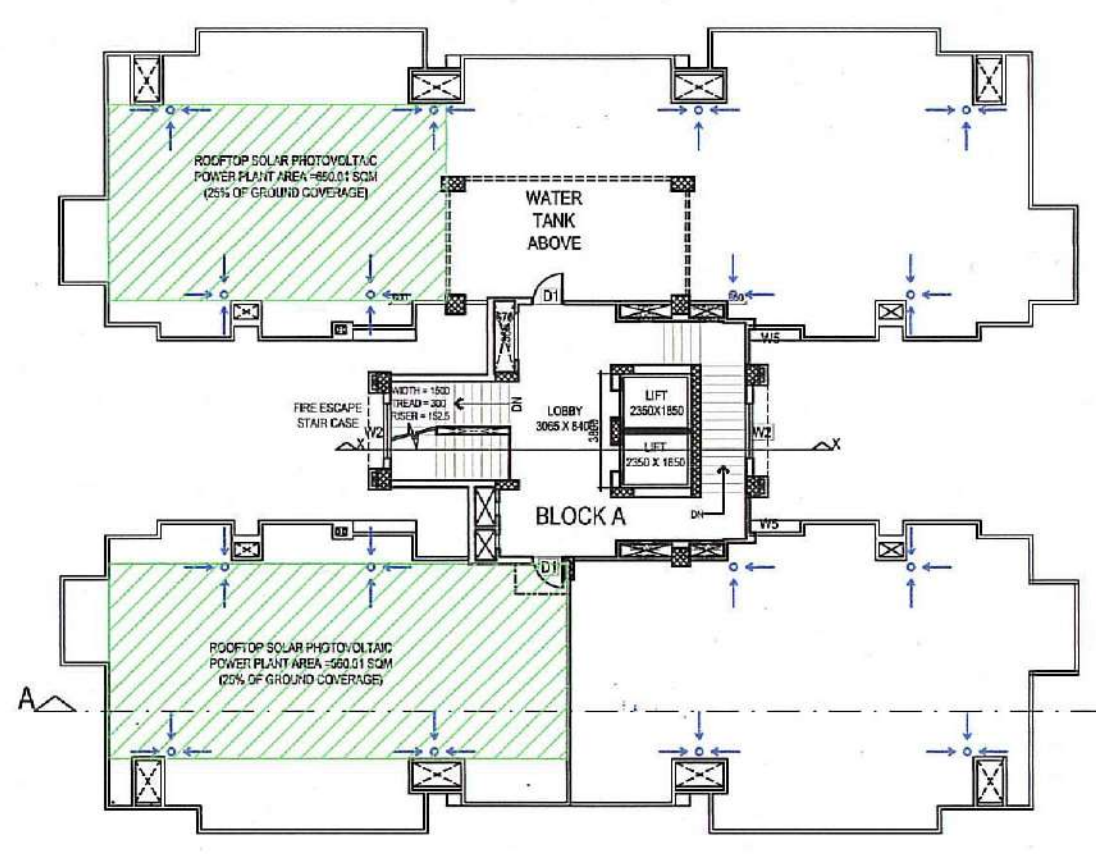

STILT FLOOR

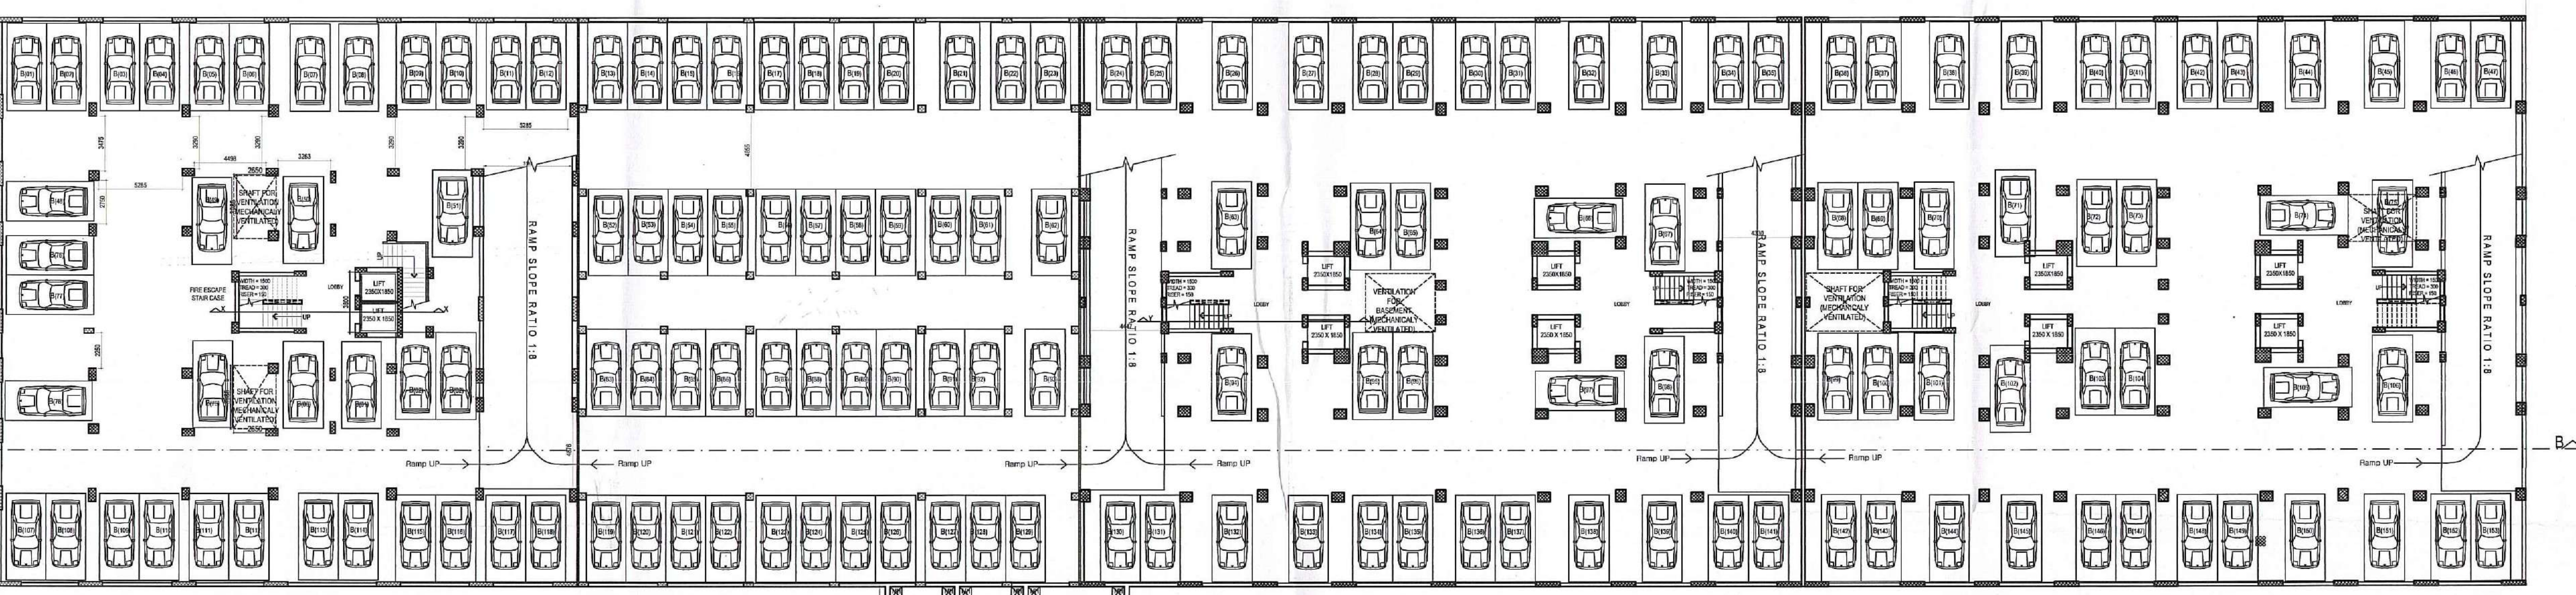

BASEMENT (MECHANICALLY VENTILATED)