


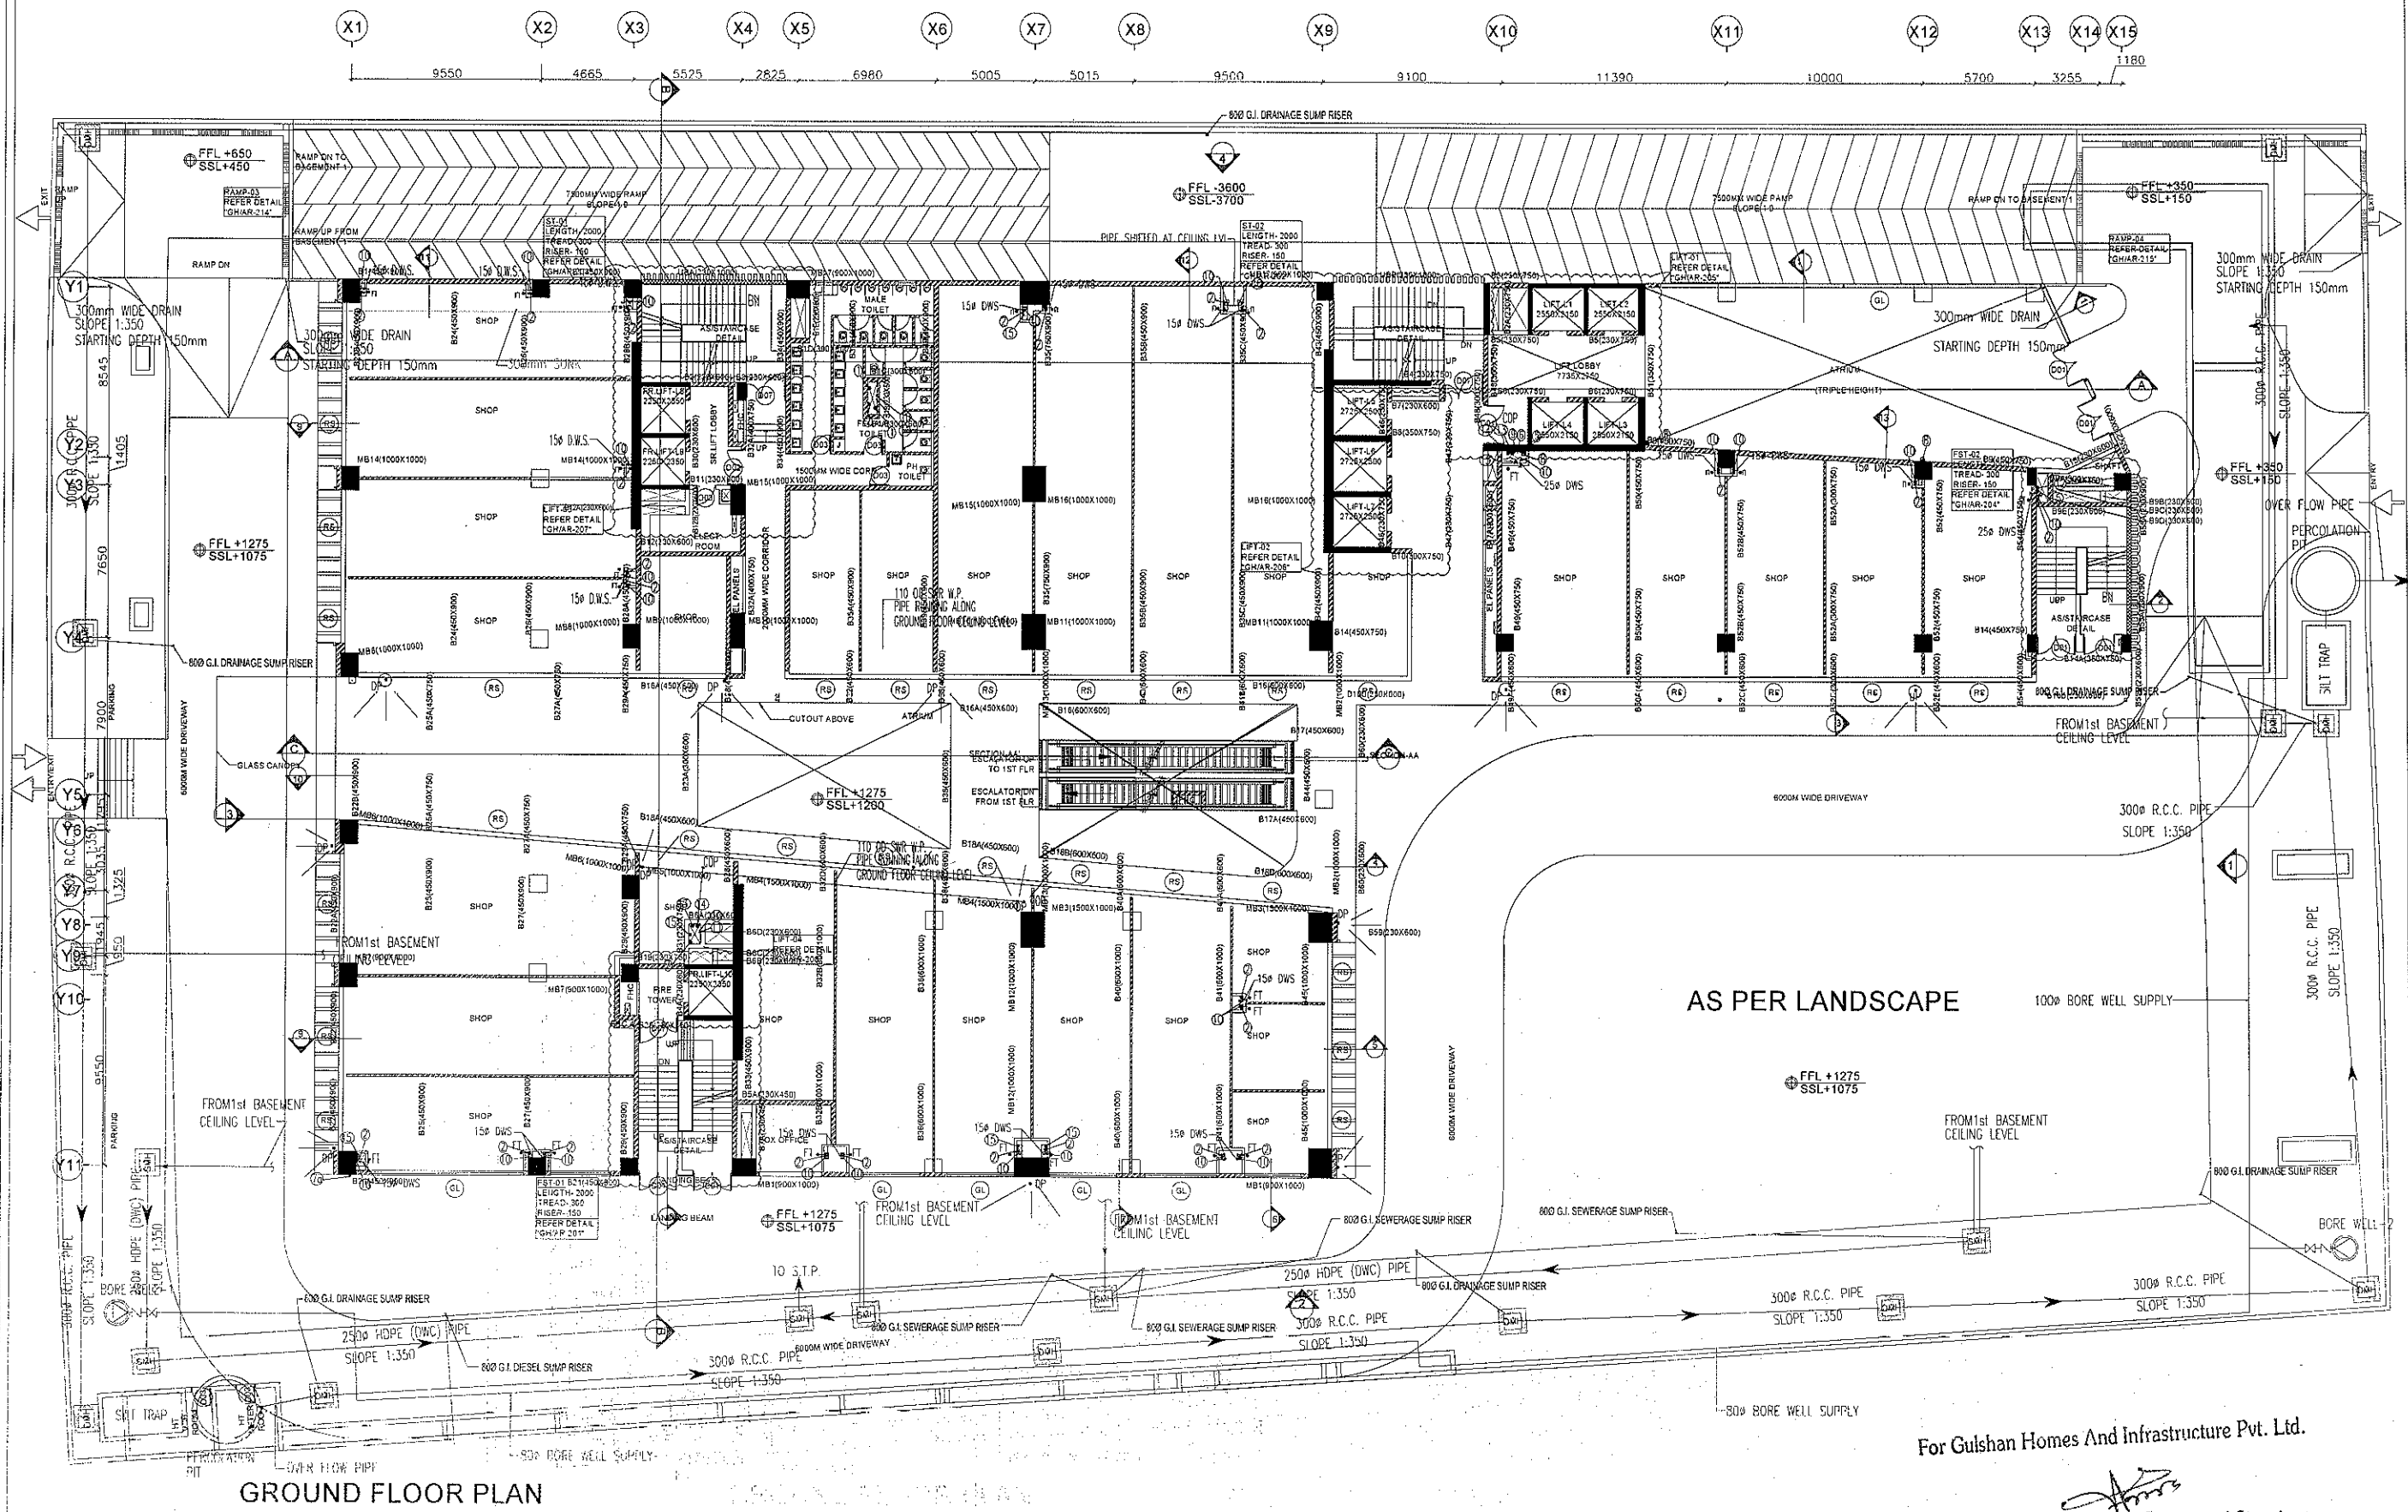

PROJECT
COMMERCIAL AT PLOT NO. C3-E1, SECTOR-129, NOIDA

PROVIDER
GULSHAN HOMZ

DRAWING TITLE
GROUND FLOOR
WASTE DISPOSAL PLAN

ARCHITECTS
GIAN P. MATHUR AND ASSOCIATES (P) LTD.
C-55, East Of Kailash, New Delhi-110065
T: 46599599 IF 46599512
E: info@gpamindia.com I W: www.gpamindia.com

