
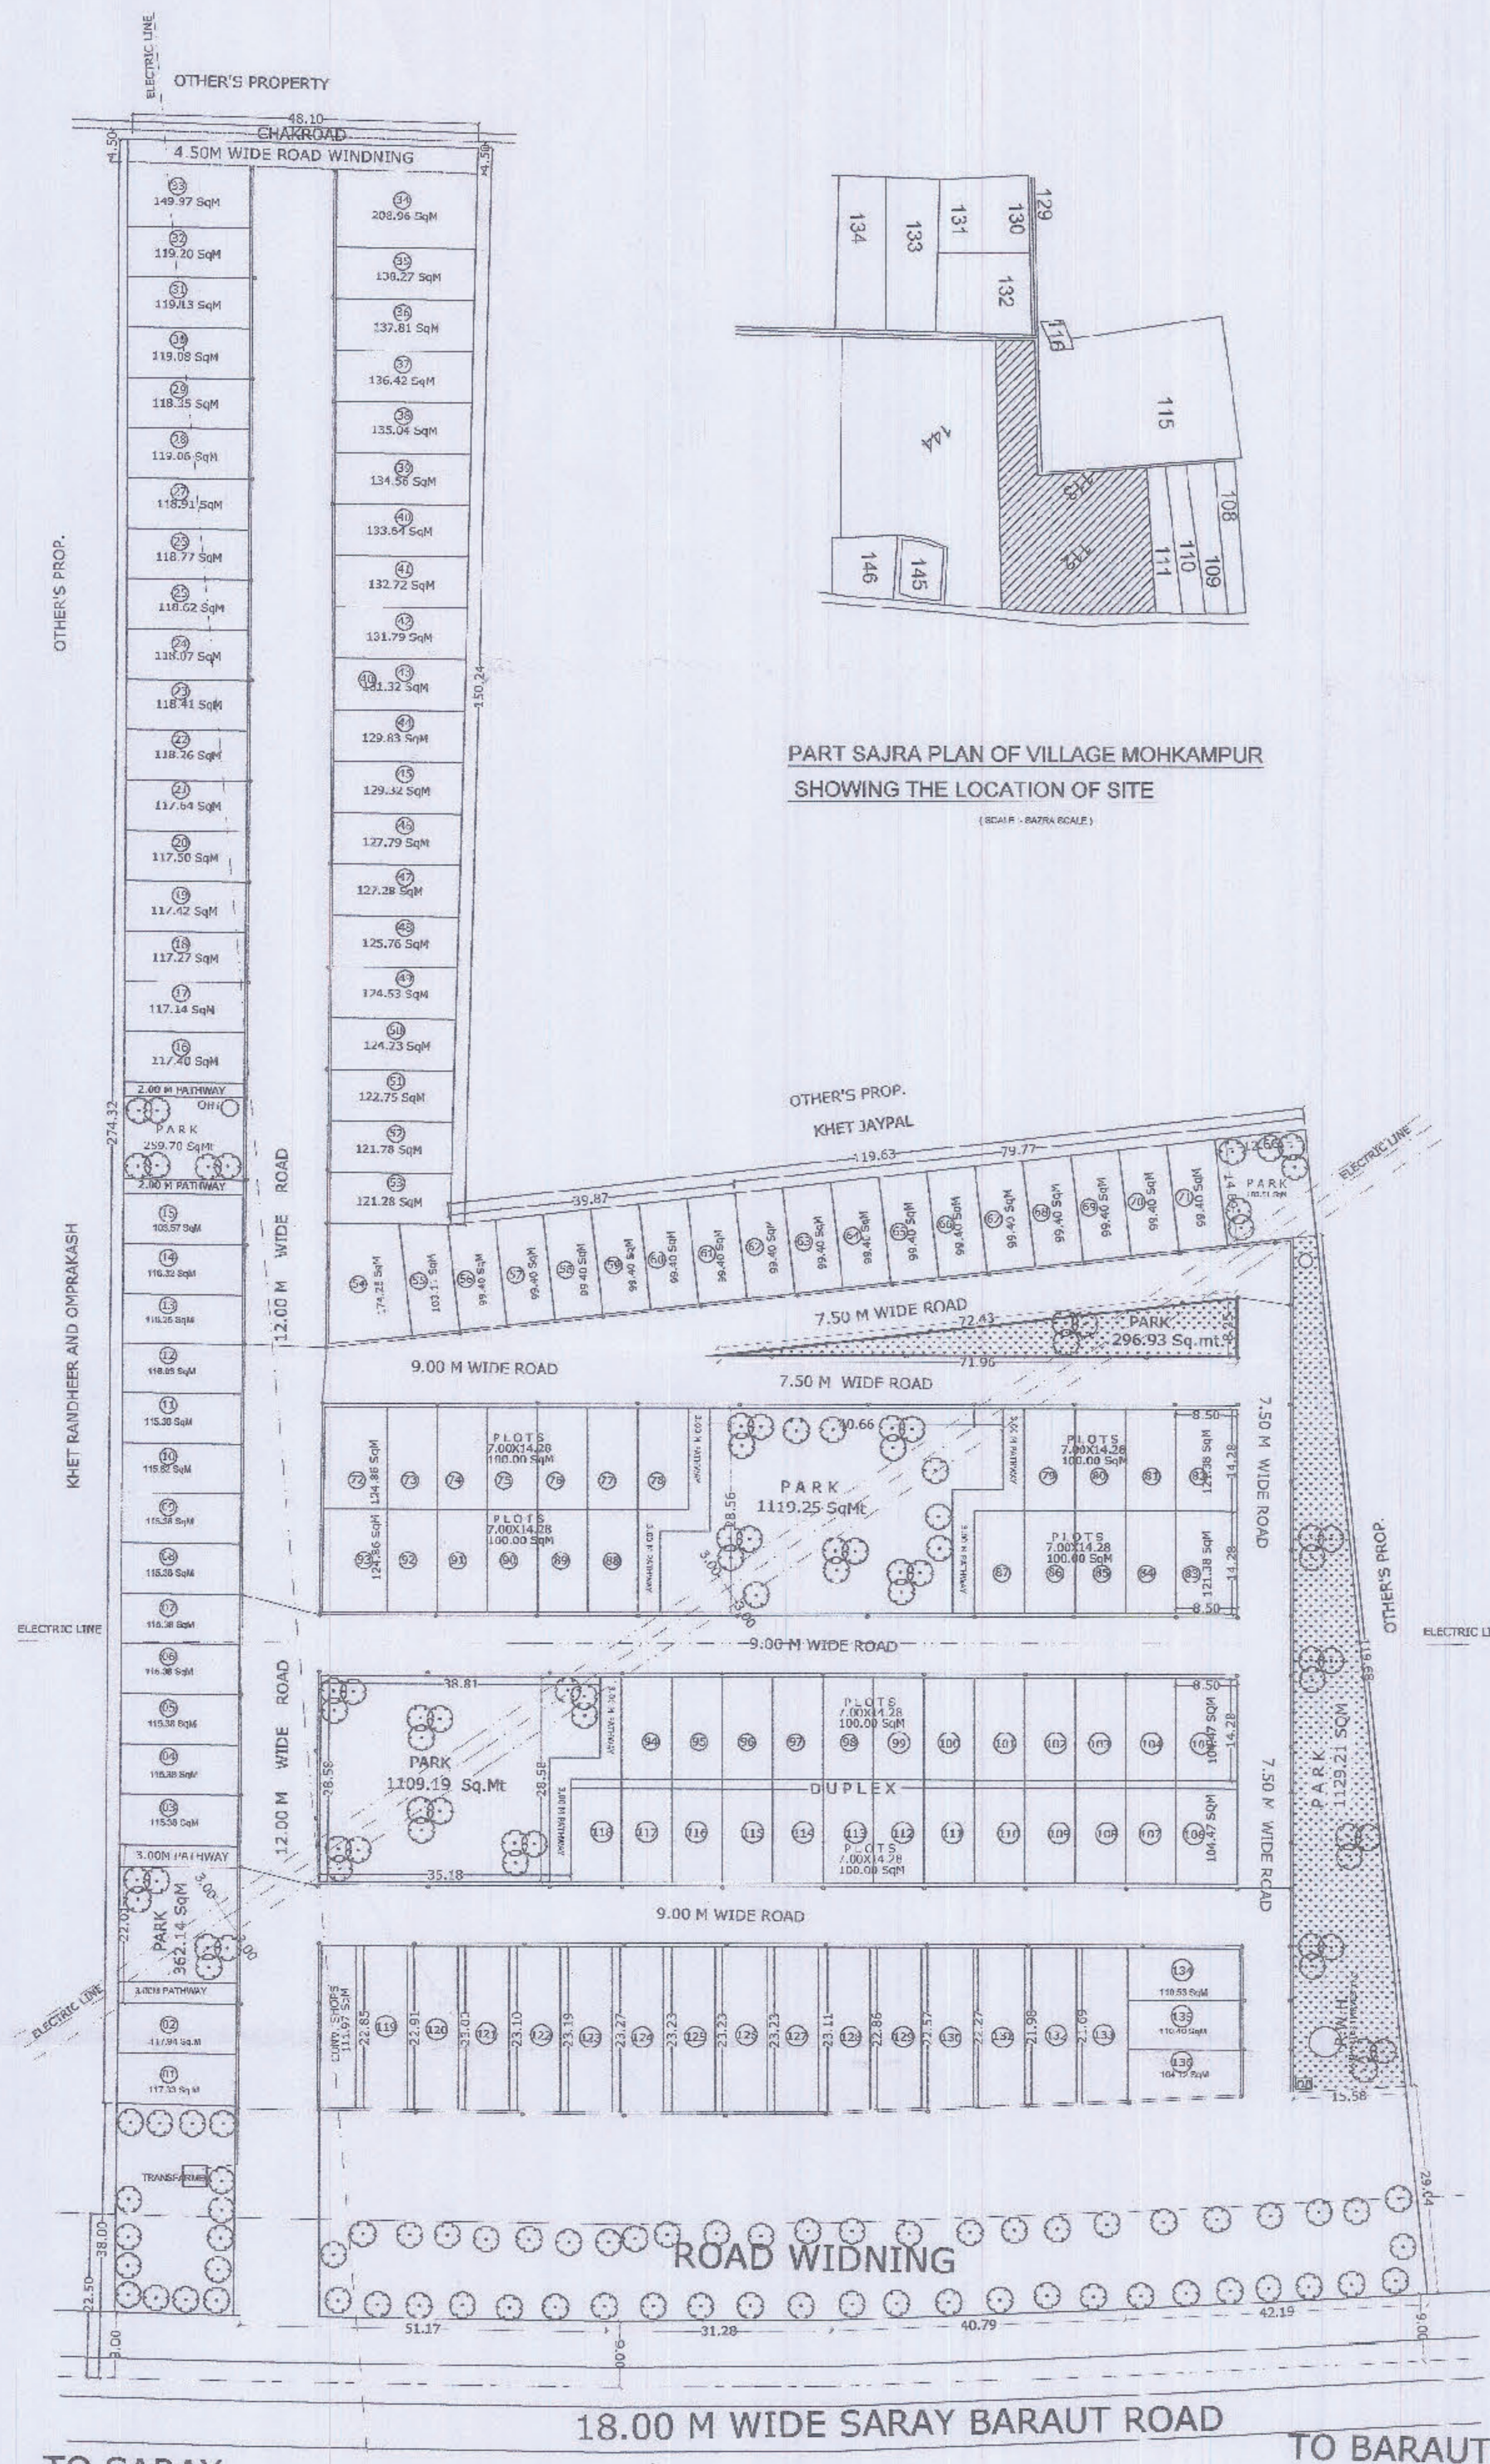
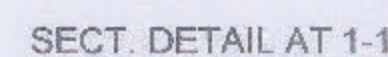
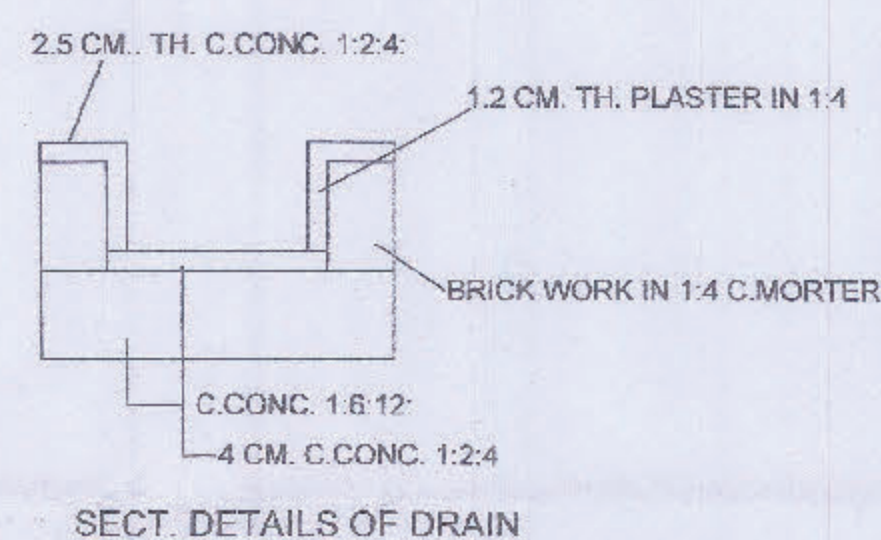
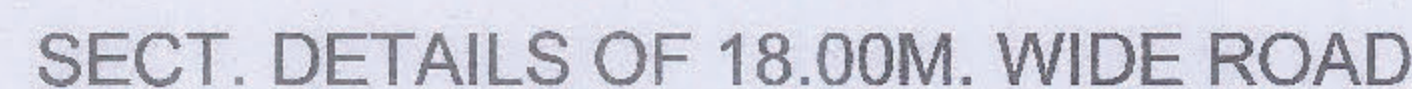
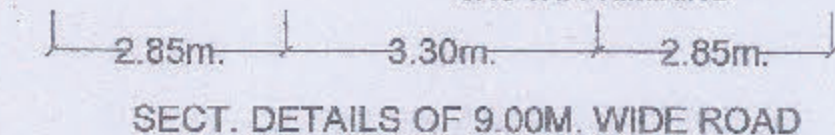


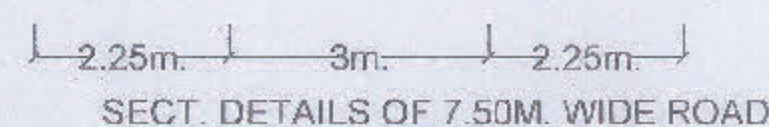

ELECTRIC PLAN

SCALE:- 1:500


- बागपत, ब्रजौत, खेकडा विकास प्राधिकरण
मानचित्र संख्या 25/13

जयरा अभयन्तः
विकास प्राधिकर
वासपत

स्वीकृत
अवधि दिनांक ०१/१२/२०२१ से ०१/०१/२०२२
प्रवर्ती अधिकारी

PROPOSED RESIDENTIAL LAY-OUT
PLAN OF GREEN PARK (SINGLE-
RESIDENTIAL) AT
AMINAGAR SARAY ROAD, BARAUT.
OF VILL. GURANA, BARAUT

LEGEND :-

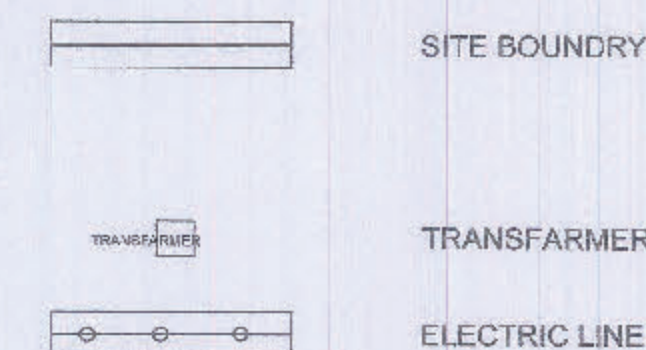

OWNER:

AMIT CHAUDHARY S/O SH. NAGENDRA SINGH
SHYAM SUNDAR S/O SH. ATAR SINGH
HARISH SHARMA S/O LATE SH. LALCHAND SHARMA
P.O.H- GULSHAN KUMAR
GIRISH ANAND S/O SH. T.R. ANAND
PARTNAR LAKSHMI ASSOCIATES M-78 JACATRA PARK
LAKSHMINAGAR DELHI-92

APPLICANT

Commit
Commit
Commit

Griffin (a) (Griffin) (Griffin)

PARTNAR LAKSHMI ASSOCIATES M-78 JAGATRAM PAR
LAKSHMINAGAR DELHI 82

ARCHITECT / PLANNER SEAL:

JITENDRA SHARMA
3 ARCH
SHELTER REG No. CA. 95/2010
ARCHITECTS AND ENGINEERS
Off. : 103 1st Floor, Agarwal Market
Dehi Road, Meerut (U.P.)

ARCHITECT / PLANNER

AR. JITENDRA SHARMA



SHELTER

ARCHITECT'S AND ENGINEERS

103, FIRST FLOOR, AGARWAL MARKET

DELHI ROAD, MEERUT-250001
CELL 0-6310400806

mail- jitendra_shelter@rediffmail.com

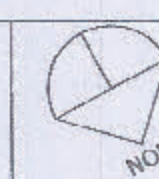

SCALE : 1:500

DATE :- JUNE 13