

दी गई अनुज्ञा स्वीकृति के दि० 03/11/2021 तक
से पाँच वर्ष के लिए मान्य होगी।

यह स्वीकृति उत्तर प्रदेश योजना और विकास अधिनियम 1973
(राष्ट्रपति अधिनियम संख्या-11-1973) की धारा 15 उपधारा
3 एवं इस विषय में सम्बन्धित नियमों/उपविधियों के अनुसार की
गई है। इस स्वीकृति से आपको कोई विशेष अधिकार प्राप्त नहीं
होगा। इस स्वीकृति का कोई प्रभाव सामग्री सम्बन्धी किसी
अधिकार पर नहीं पड़ेगा और न ही कोई कानूनी रोकटोक होगी।

सचिव
मथुरा-वृन्दावन विकास प्राधिकरण, मथुरा
दिनांक 03/11/2021





श्रीने सलन मानचित्र का गती भाँति परीक्षण कर
लिया है।
मानचित्र उ० प्र० नगर योजना एवं विकास अधिनियम
1973 की धारा 32 शयन उपविधि के अनुसार है
तथा यमन योग्य है।

अवर अभियन्ता

सीट न० 1 / 1 पर बप्पा सभी
शर्त मान्य होगी।

Windows OLE Object

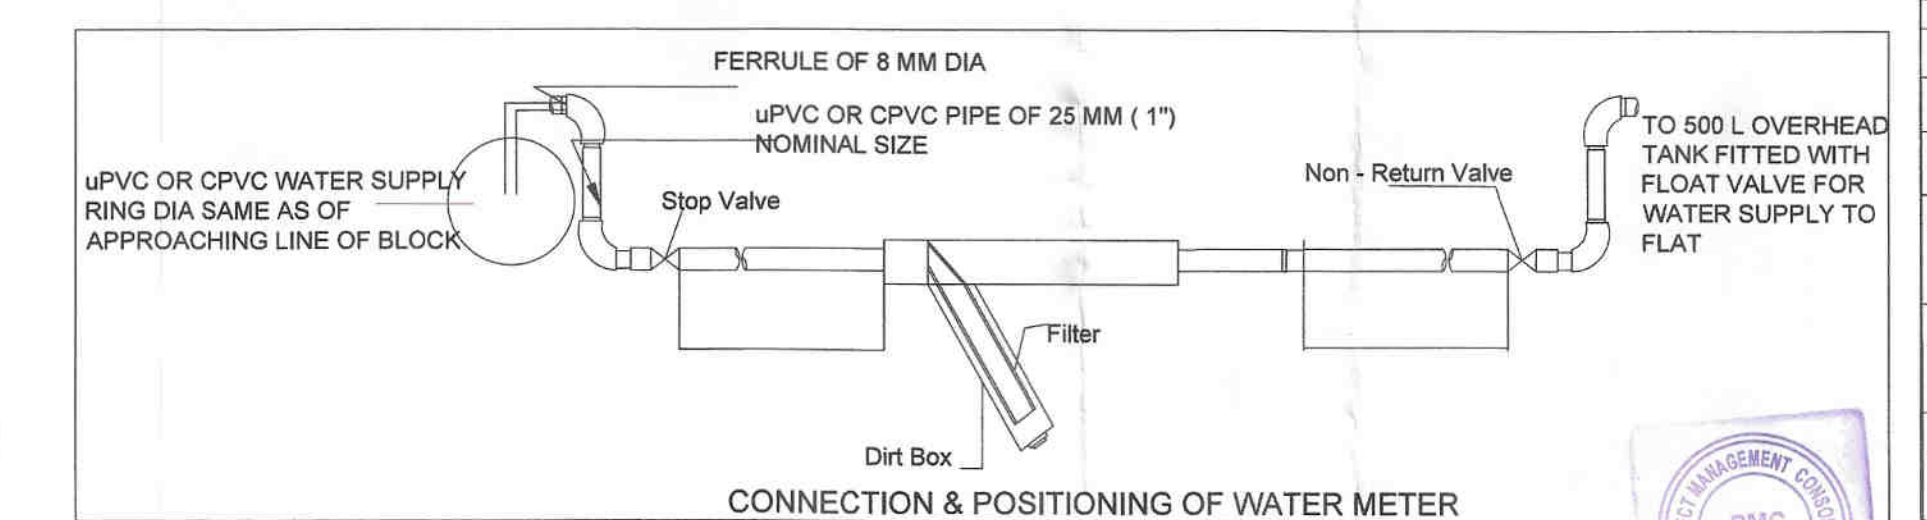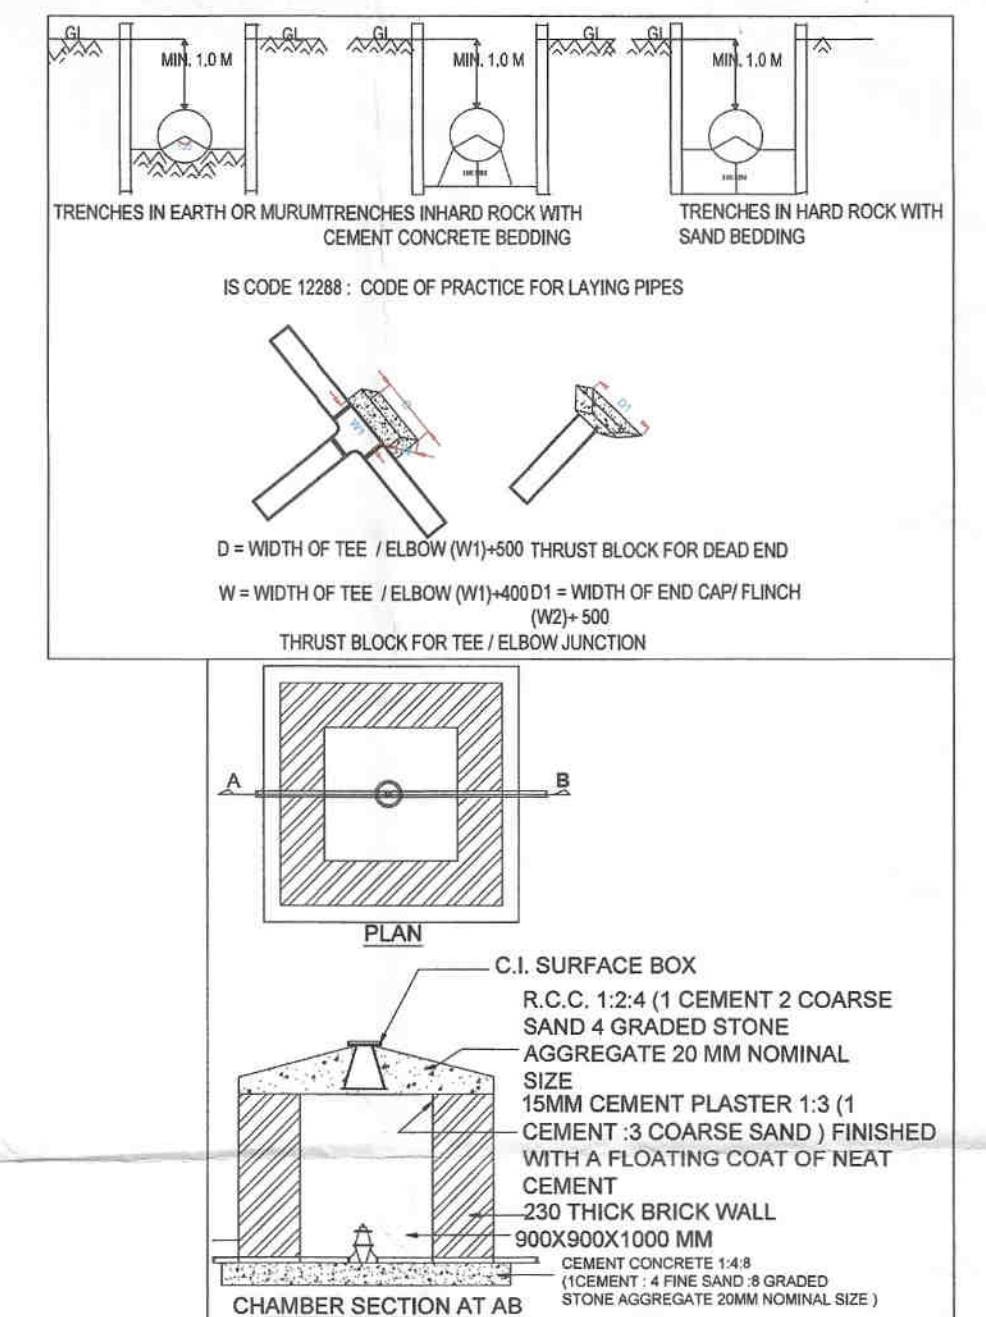

Legends	
	Air Release Valve
	Gate Valve
	Scour Valve
	150 mm uPVC Pipe 6 Kg/Sqcm ISI marked Confirming To IS 4985 OR CPVC SDR-11 Confirming To IS 15778
	100 mm uPVC Pipe 6 Kg/Sqcm ISI marked Confirming To IS 4985 OR CPVC SDR-11 Confirming To IS 15778
	63 mm uPVC Pipe 6 Kg/Sqcm ISI marked Confirming To IS 4985 OR CPVC SDR-11 Confirming To IS 15778

This drawing and/or its contents, information, and principles of design are the exclusive property of Ravi Mahor Chartered Engineer. Any reproduction in any manner, copied, or modified, without the written consent of Ravi Mahor Chartered Engineer, is strictly prohibited.

PROJECT MANAGEMENT CONSORTIUM-ENV, AGRA
(An ISO 14001:2015 Certified Company)
(An ISO 9001:2015 Certified Company)
404/15/10, Sector-14, Gurgaon, Haryana, India
Phone: +91-98100-11111, +91-98100-11112
Email: info@pmc-env.com, info@pmc-env.com

For engineering details please
refer to see attached calculations. All structural
detail are suggestive in nature and are need to
have revision by structural engineers.

Architect's Name & Add:
INFINITY ARCHITECTS
F10, Main Plaza, Sanjay Place,
Agra (UP) - 202002

SHEET DETAILS:
Sheet No. 1
Sheet Size A1
Version V1

Version 1 Notes:

Version 2 Notes:

Version 3 Notes:

PURPOSE OF DRAWING:
Checked By: DINKAR SAXENA
CHARTERED ENGINEER

Drawing Title:
FRESH WATER SUPPLY
Description:
Detail of water supply

Drawing Number:
DRS-D-341/services-21
Date:
23-sep-21

Project's Name:
SHRI RADHA GULMOHAR 4
GOVERNMENT ROAD, MATHURA (U.P.)

Designed By (Signature):
Designed By:
Ravi Mahor
Design Eng.- PHE

Signature (Issued By):
Dinkar Saxena

CONSULTANT:-
DINKAR SAXENA
CHARTERED ENGINEER
M.Sc., M.I.E., C.Eng., F.I.P.H.E.