


PARK G1

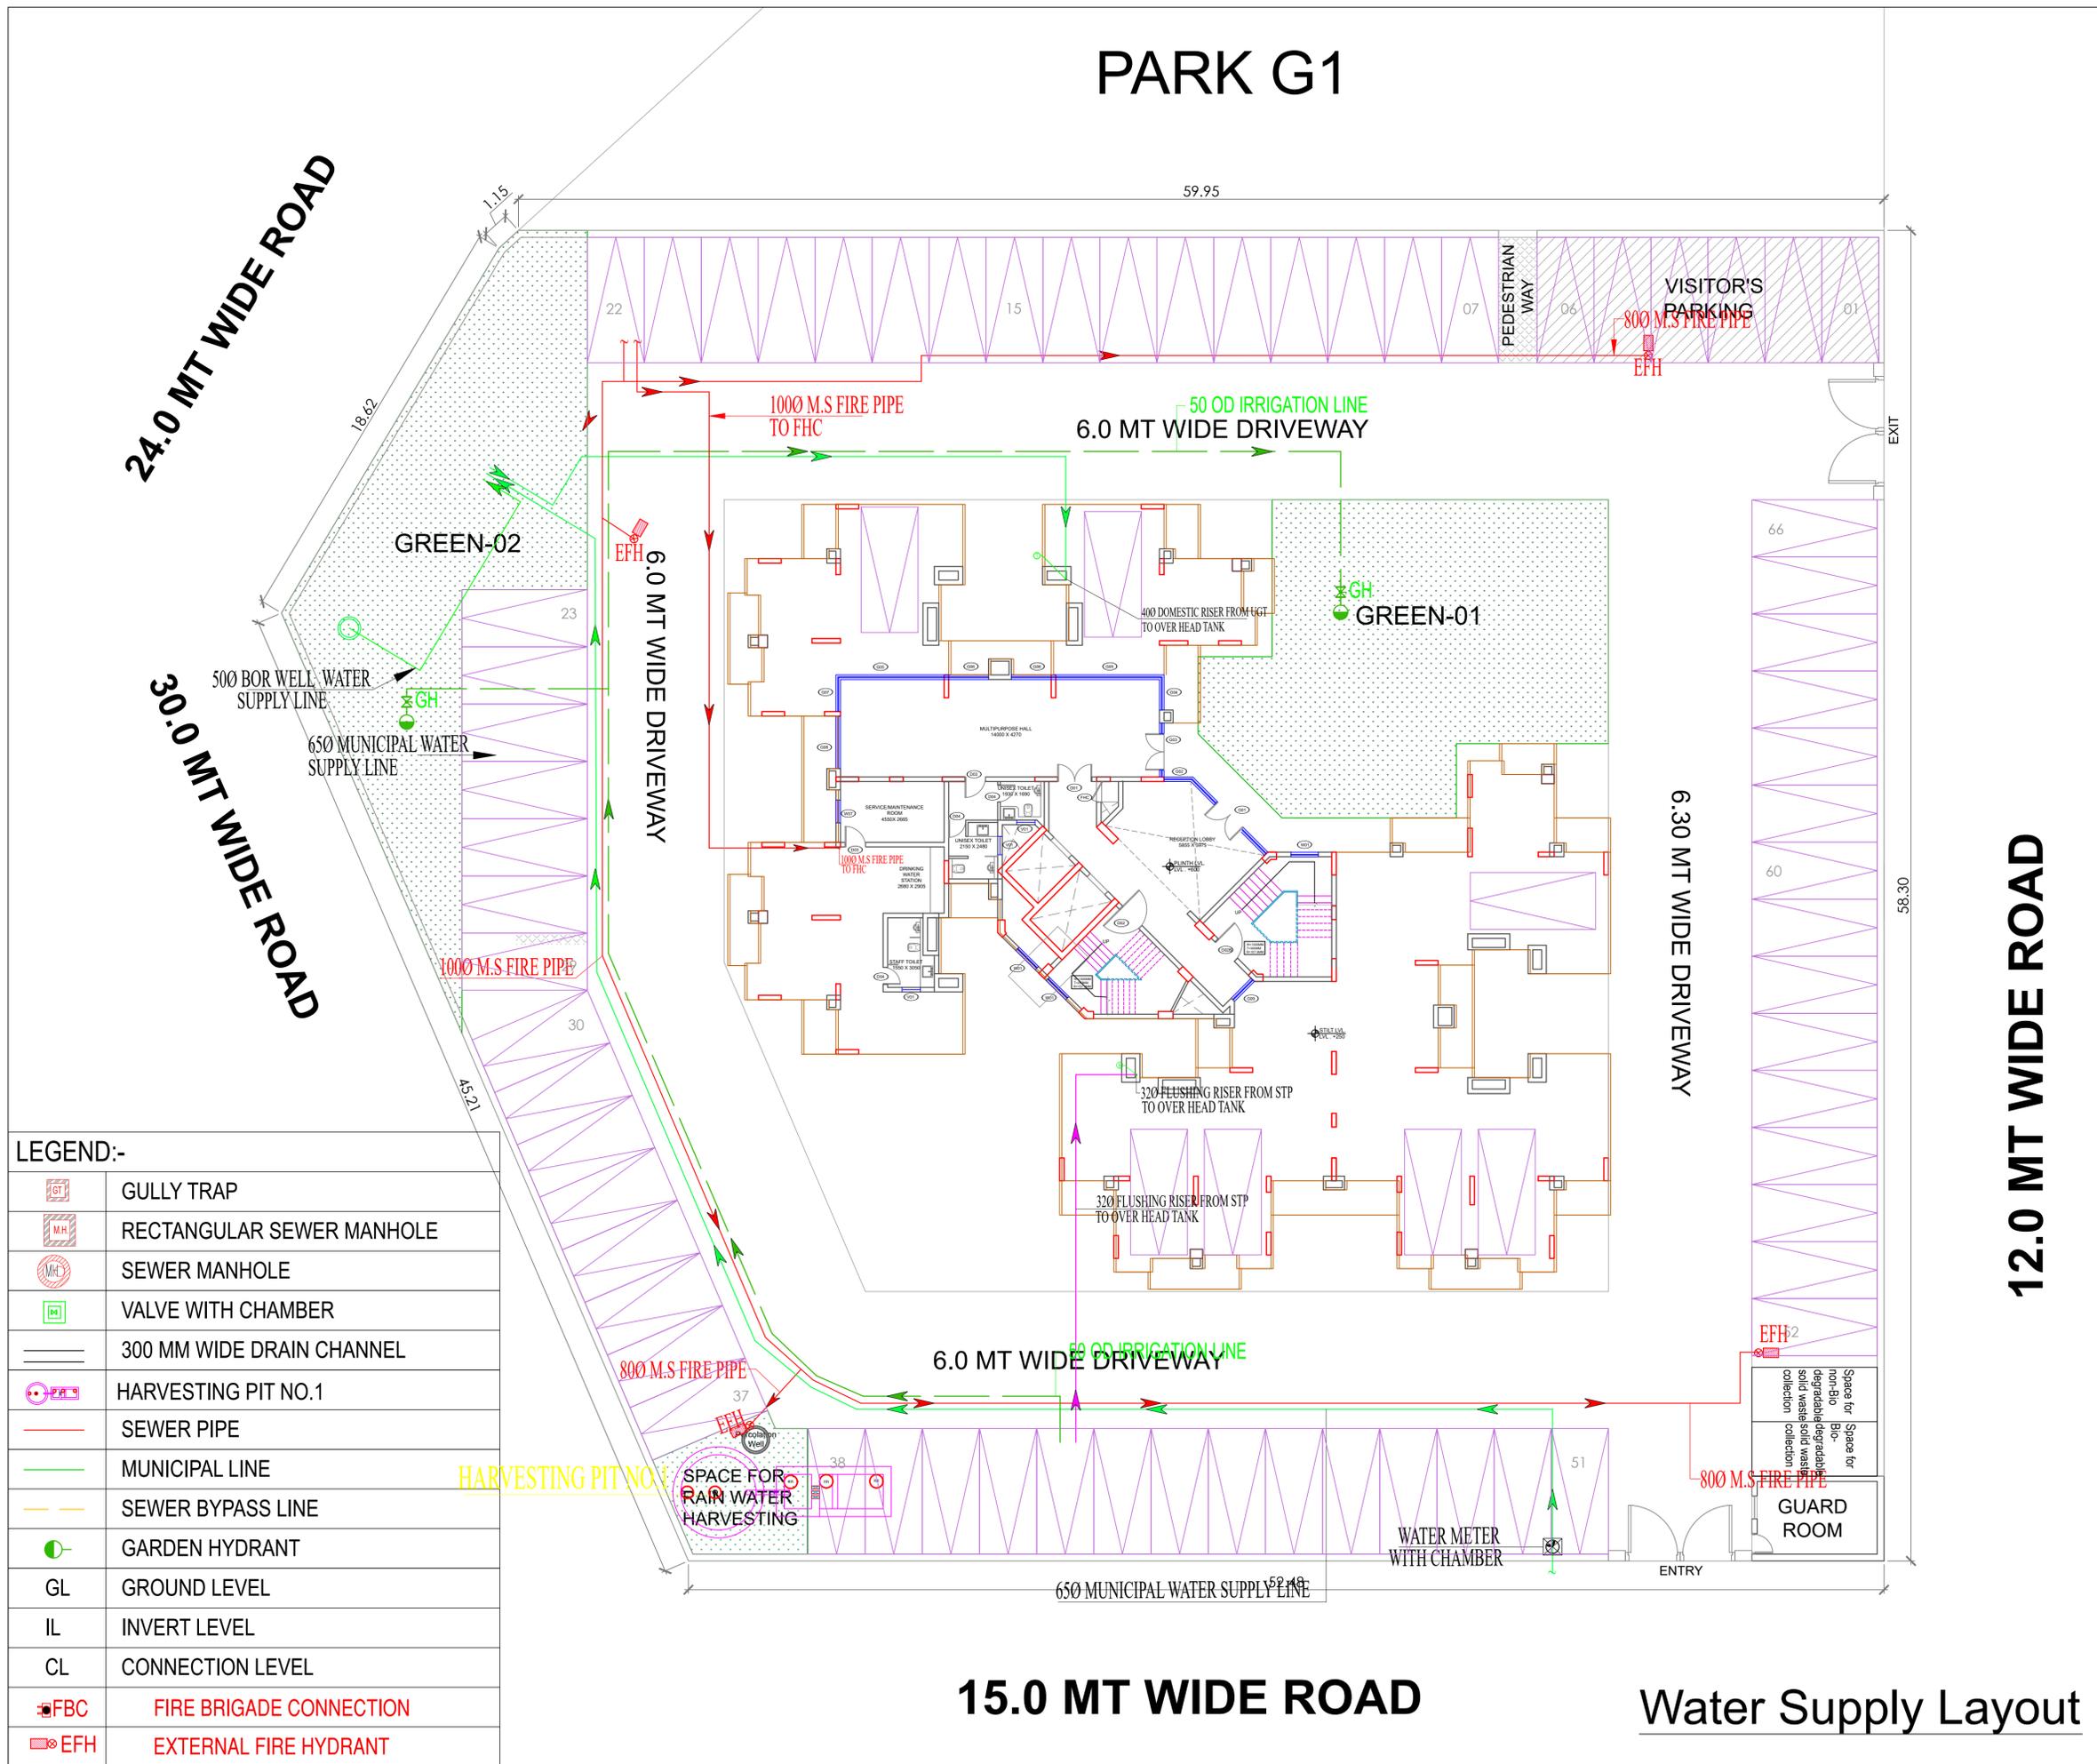

LEGEND:-

	GULLY TRAP
	RECTANGULAR SEWER MANHOLE
	SEWER MANHOLE
	VALVE WITH CHAMBER
	300 MM WIDE DRAIN CHANNEL
	HARVESTING PIT NO.1
	SEWER PIPE
	MUNICIPAL LINE
	SEWER BYPASS LINE
	GARDEN HYDRANT
GL	GROUND LEVEL
IL	INVERT LEVEL
CL	CONNECTION LEVEL
	FIRE BRIGADE CONNECTION
	EXTERNAL FIRE HYDRANT

15.0 MT WIDE ROAD

Water Supply Layout