


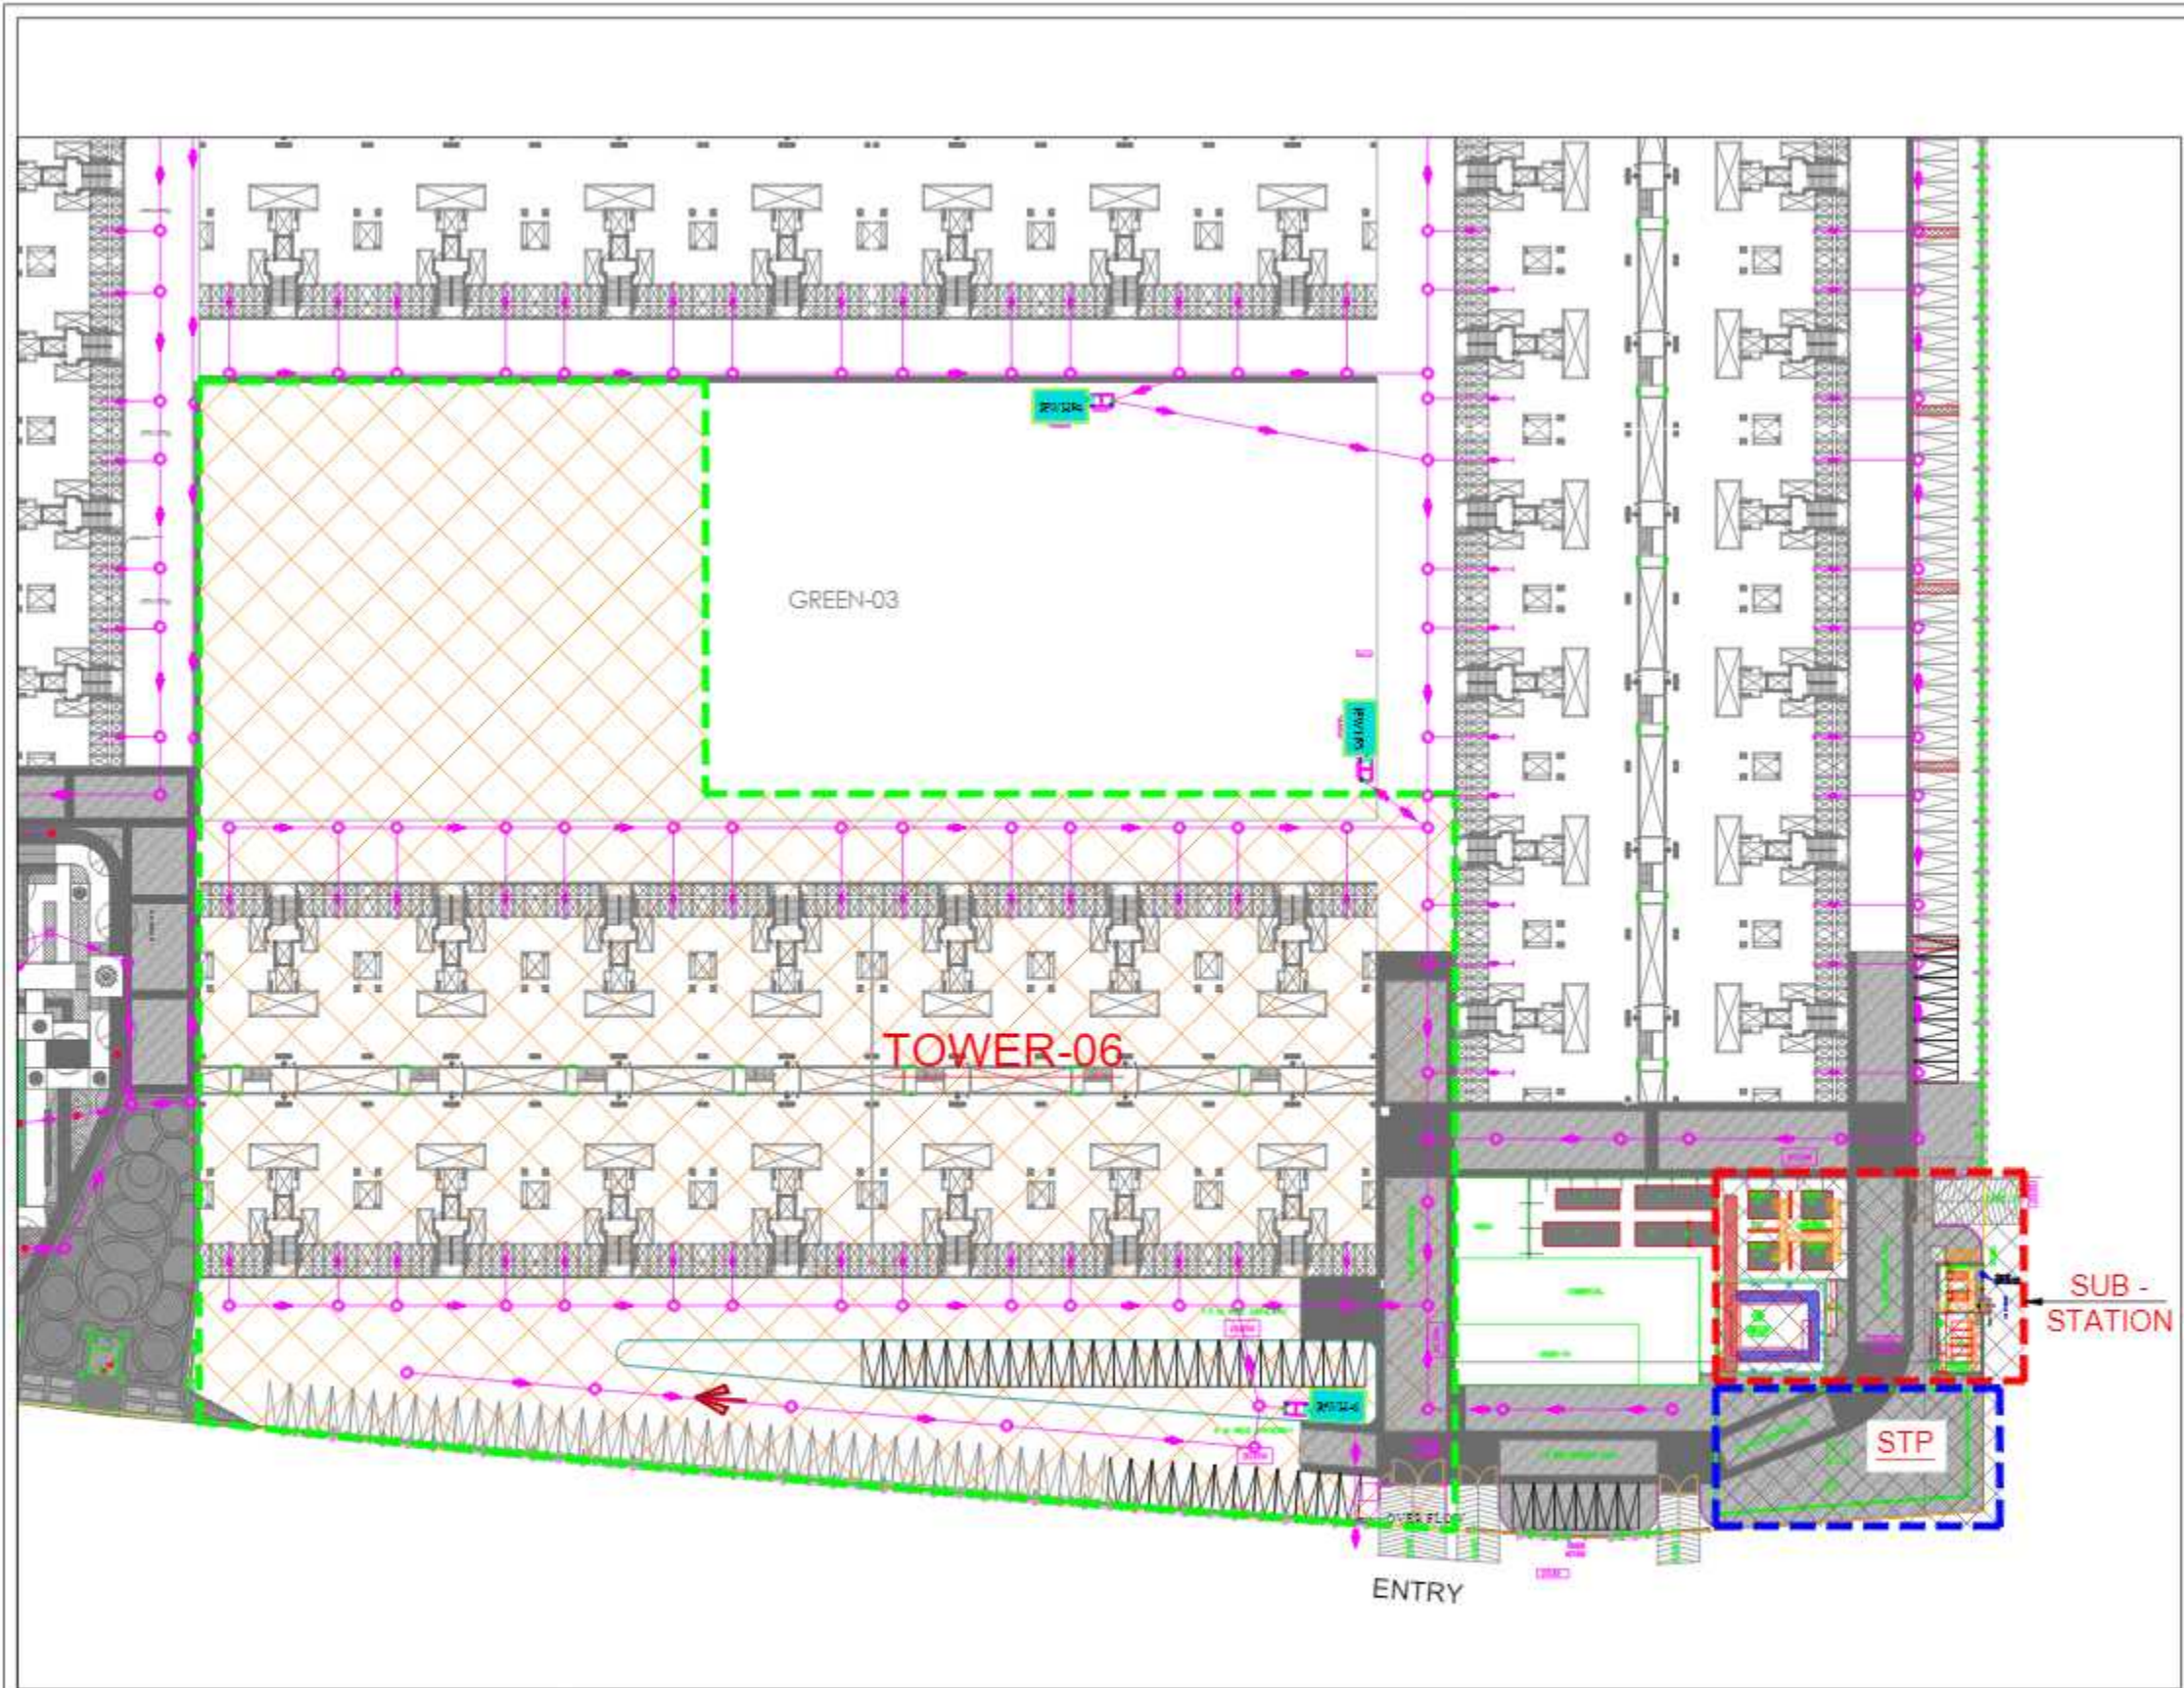

NOTES & Code Reference

- 1. ALL DIMENSIONS ARE IN METERS UNLESS OTHERWISE SPECIFIED.
- 2. DIMENSIONS OF PIPES AND FITTINGS ARE AS PER IS: 15858-1 (2002).
- 3. THE MATERIAL SPECIFICATION OF PIPES AND FITTINGS IS AS PER IS: 15858-1 (2002).
EXTERNAL SERVICES LEGEND

NO.	DESCRIPTION	SYMBOL
1.	WATER SUPPLY	
2.	SEWERAGE	
3.	WATER SUPPLY & SEWERAGE	

1.	WATER SUPPLY
----	--------------

REV.	DATE	DESCRIPTION
------	------	-------------

CLIENT: WAVE INFRA TECH PVT. LTD.

PROJECT: VERIDIA AT OAKWOOD ENCLAVE WAVE CITY

Architect: Wave Infra Tech Pvt. Ltd. C-1, Sector-3, Noida, U.P. 201301 TEL: +91 120 4100000

Structure Consultant: Consulting Structural Engineers G-70, 2nd FLOOR, JASWANT PLAZA, NEAR SAHIBI KUNJ, DELHI, NEW DELHI-110005. PHONE NO.: +91-11-26940734/5/6/7/8 FAX: 26940730 E-Mail: nnc_consultants@hotmail.com Web: www.nncdesigninternational.com

MEP CONSULTANT: PKV Consulting Engineers (P) Ltd. C-815, DDA Flats, Loni Road, Delhi-110003. TEL/FAX: 011-22616297 E-mail: premod@pkv.co.in info@pkv.co.in

VERIDIA TOWER-6 STORM WATER ROUTE PLAN EXTERNAL PLUMBING LAYOUT

STATUS: FOR APPROVAL NORTH: R3


DATE: 22-08-2022

DRAWN BY: DH

CHECKED BY: PMS

SCALE: 1:100 @ A3

DRAWING NO. 220-PL-017-028

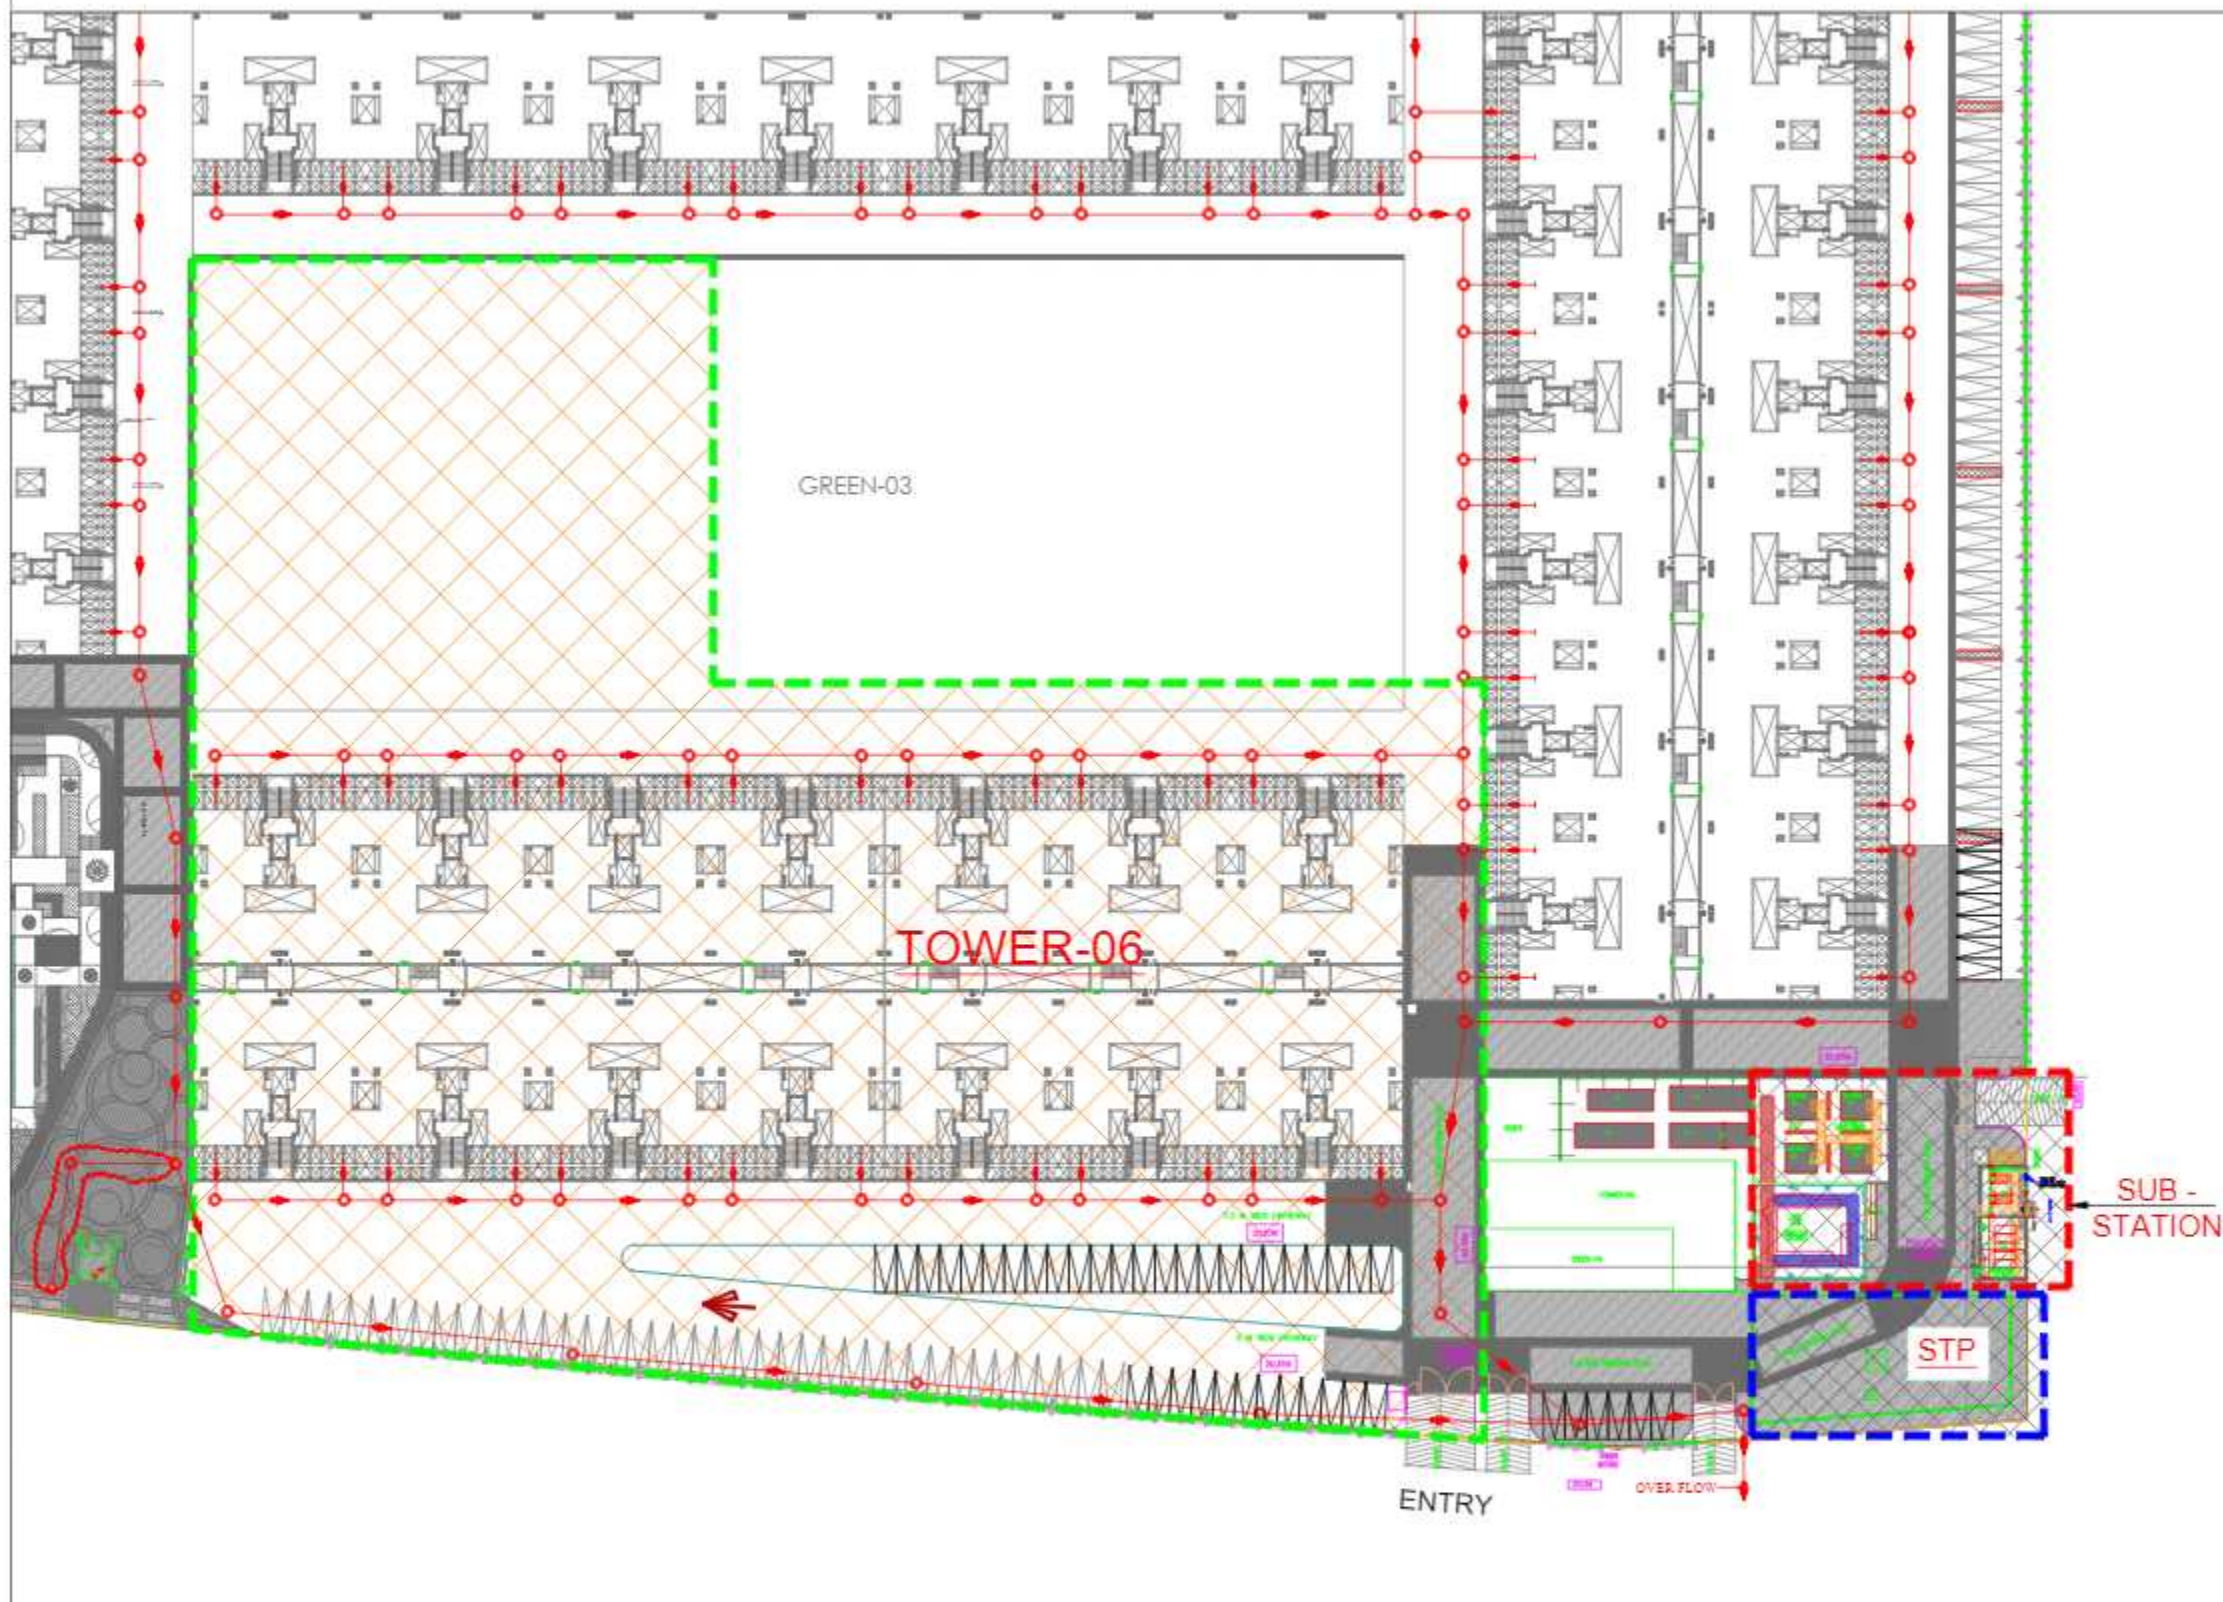

EXTERNAL SERVICES PIPE NOTE :-
 1. DOUBLE WALL CORRUGATED HDPE PIPE
 2. (PIPE) CLASS D114 FOR SEWERAGE LINES.

EXTERNAL SERVICES LEGEND :-

KEY	DESCRIPTION	SYMBOL
1	EXTERNAL SERVICES PIPE	
2	EXTERNAL SERVICES VALVE	



NOTES & Code Reference

- 1. ALL DIMENSIONS ARE IN METERS UNLESS OTHERWISE SPECIFIED.
- 2. DIMENSIONS INDICATED ON THE PLAN ARE TO BE FOLLOWED TO THE LETTER.
- 3. THE DISTANCE BETWEEN THE CENTER OF THE PIPE AND THE CENTER OF THE MANHOLE SHALL BE AS PER APPROVED DETAIL.
REV.	DATE	DESCRIPTION
------	------	-------------

CLIENT: WAVE INFRASTRUCTURE PVT. LTD.

PROJECT: VERIDIA AT OAKWOOD ENCLAVE WAVE CITY

Architect :
 Wave Infrastruct Pvt. Ltd.
 C-11, Sector-3
 Noida, U.P. 201301
 TEL: +91 120 4180500

Structure Consultant
 Consulting Structural Engineers
 G-70, 2nd FLOOR, JASWANT PLAZA,
 NEAR KALINDI KUN, DELHI,
 NEW DELHI-110002
 PHONE NO: +91-11-26940734/5/6/7/8
 FAX: 26940738
 E-Mail: hnc_consultants@hotmail.com
 Web: www.hncdesigninternational.com

MEP CONSULTANT
 PKV Consulting Engineers (P) Ltd.
 C-825, DDA Flats, Lodi Road, Delhi-110003
 TELEFAX - 011-22816297
 E-mail: pramod@pkv.co.in
 info@pkv.co.in

DRAWING TITLE:-
 VERIDIA TOWER-6
 SEWER ROUTE PLAN
 EXTERNAL PLUMBING LAYOUT

STATUS	FOR APPROVAL	DATE	REV. NO.
DATE	14-05-2022		01
DRW BY	DK		
CHKD BY	PKS		
SCALE	1:100 @ A-0		