

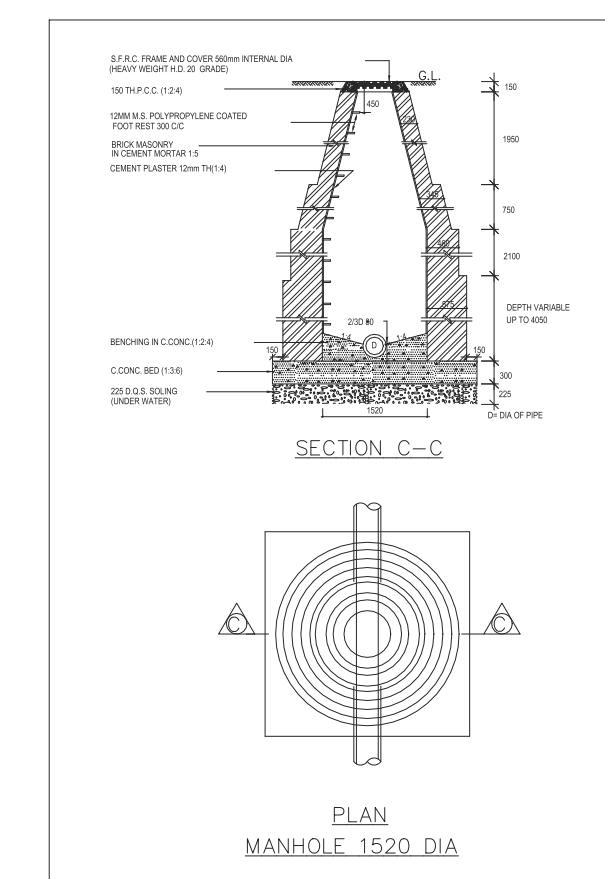
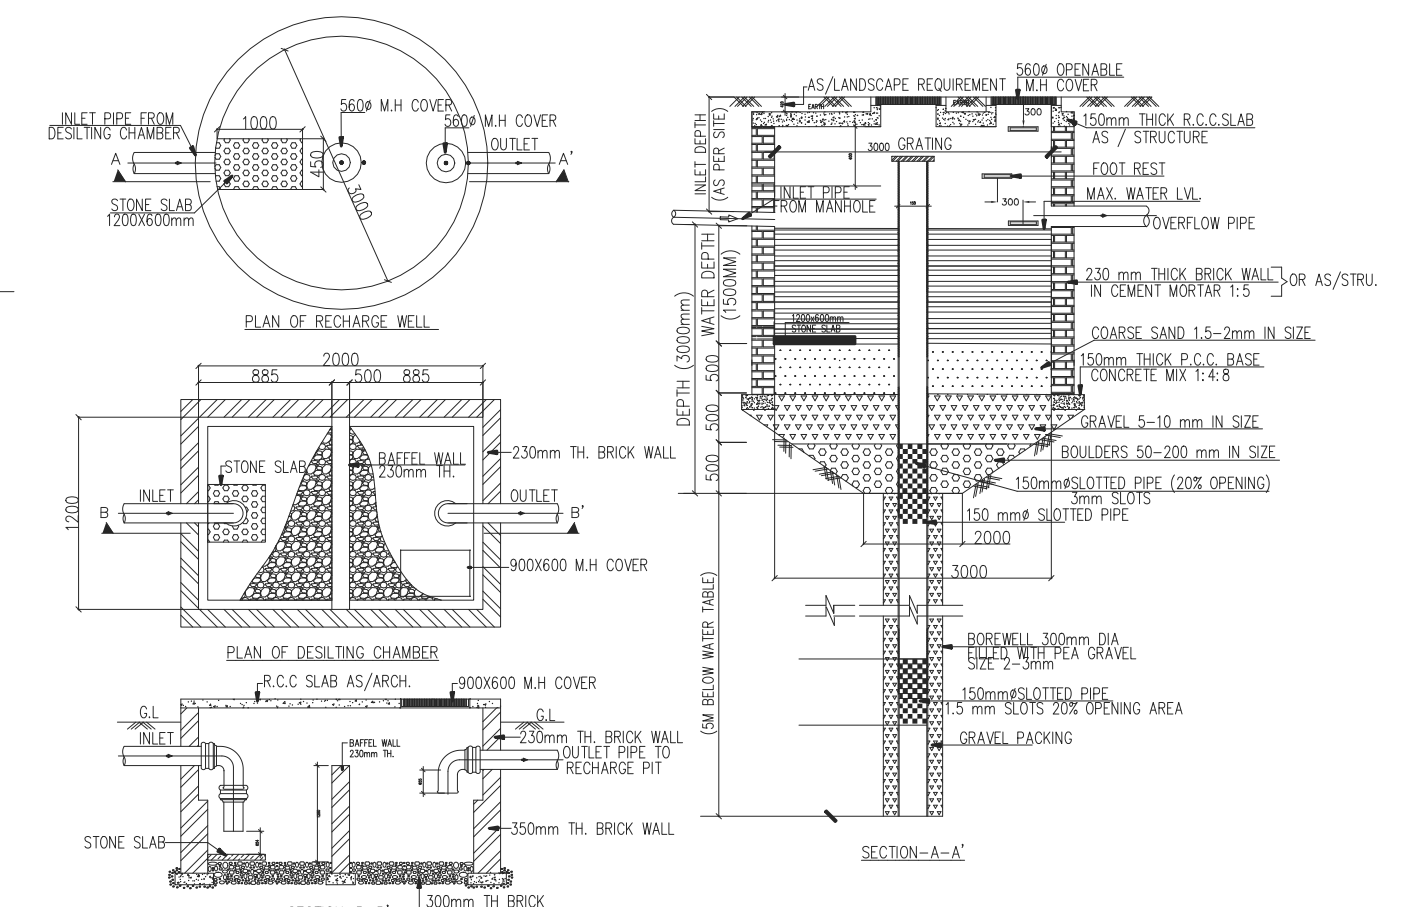
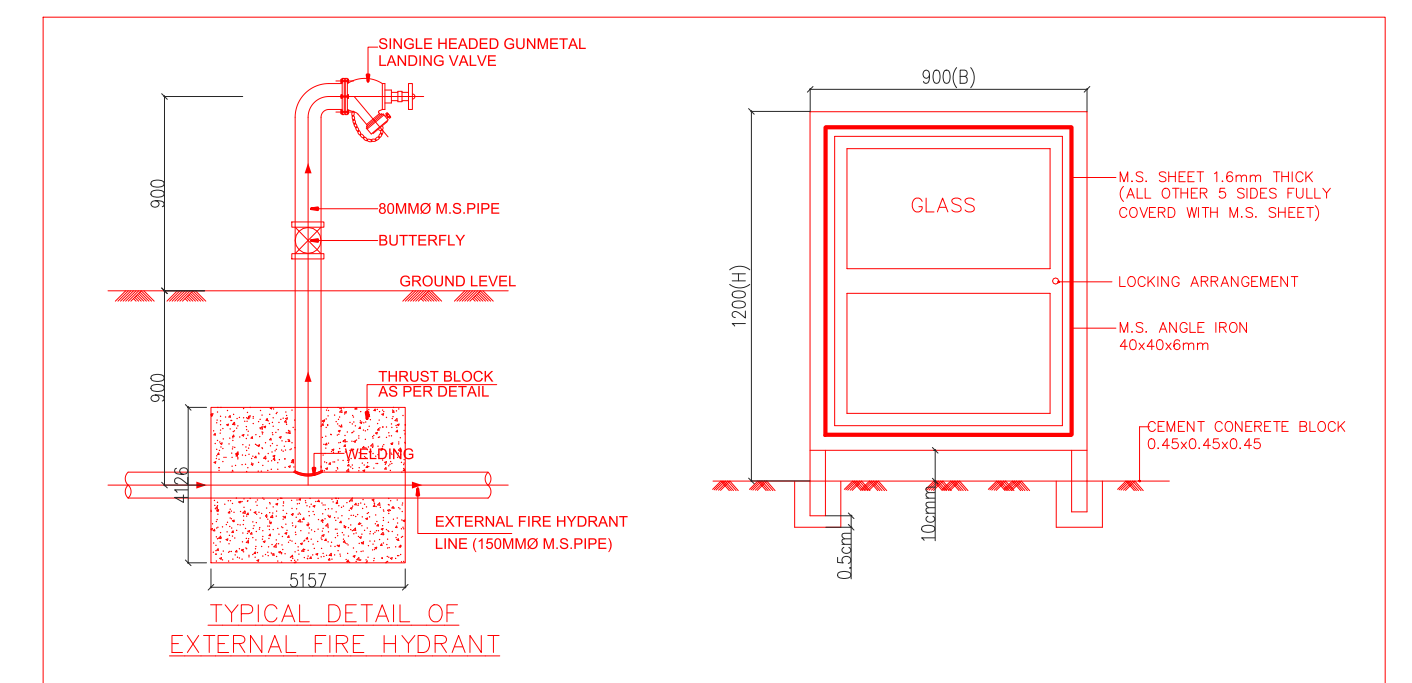


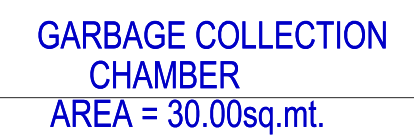


LEGEND	
SYMBOL	DESCRIPTION
	EXTERNAL SEWER LINE
	EXTERNAL STROM LINE
	EXTERNAL FIRE HYDRANT RING
	GARDEN HYDRANT RING
	EXTERNAL SEWER LINE MANHOLE
	EXTERNAL STROM LINE MANHOLE
	FIRE HYDRANT (80Ø TO FH)
	GARDENT HYDRANT (25Ø TO GH)

3M DIA RAIN
WATER HARVESTING

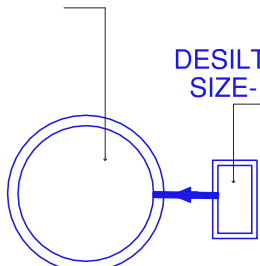

DESILTING CHAMBER
SIZE-1500x750MM

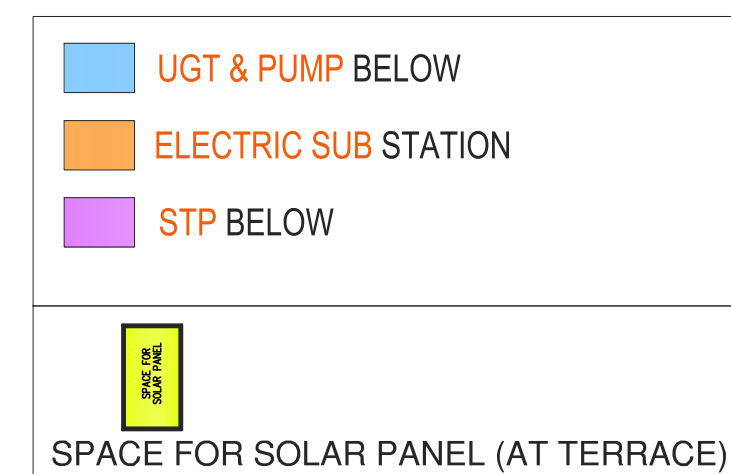

PROJECT :
DRAWINGS FOR PROPOSED GROUP
HOUSING PROJECT AT PLOT NO. GH - 13 /S-2,
SECTOR - 13, VASUNDHARA , GHAZIABAD U.P.

OWNER:-
M/s. - METRO SUITES HOMES LLP
THROUGH:-
Mr. - SUDHIR KUMAR RAI

DRAWING TITLE

PLAN OF DEVELOPMENT OF WORK

OWNER SIGN:

ARCHITECT SIGN:



ANUJ AGARWAL ARCHITECTS
OFFICE- A-244 KAUSHAMBI GHAZIABAD (U.P.)
Ph:-0120 - 4165716, 4563716, 6454182
e-mail : arch.anujagarwal@gmail.com

SCALE	DEALT BY	CHECKED BY	DATE	DRG. No.
NTS				DG - 02