



FIRE FIGHTING SYSTEM

Annexure no.15

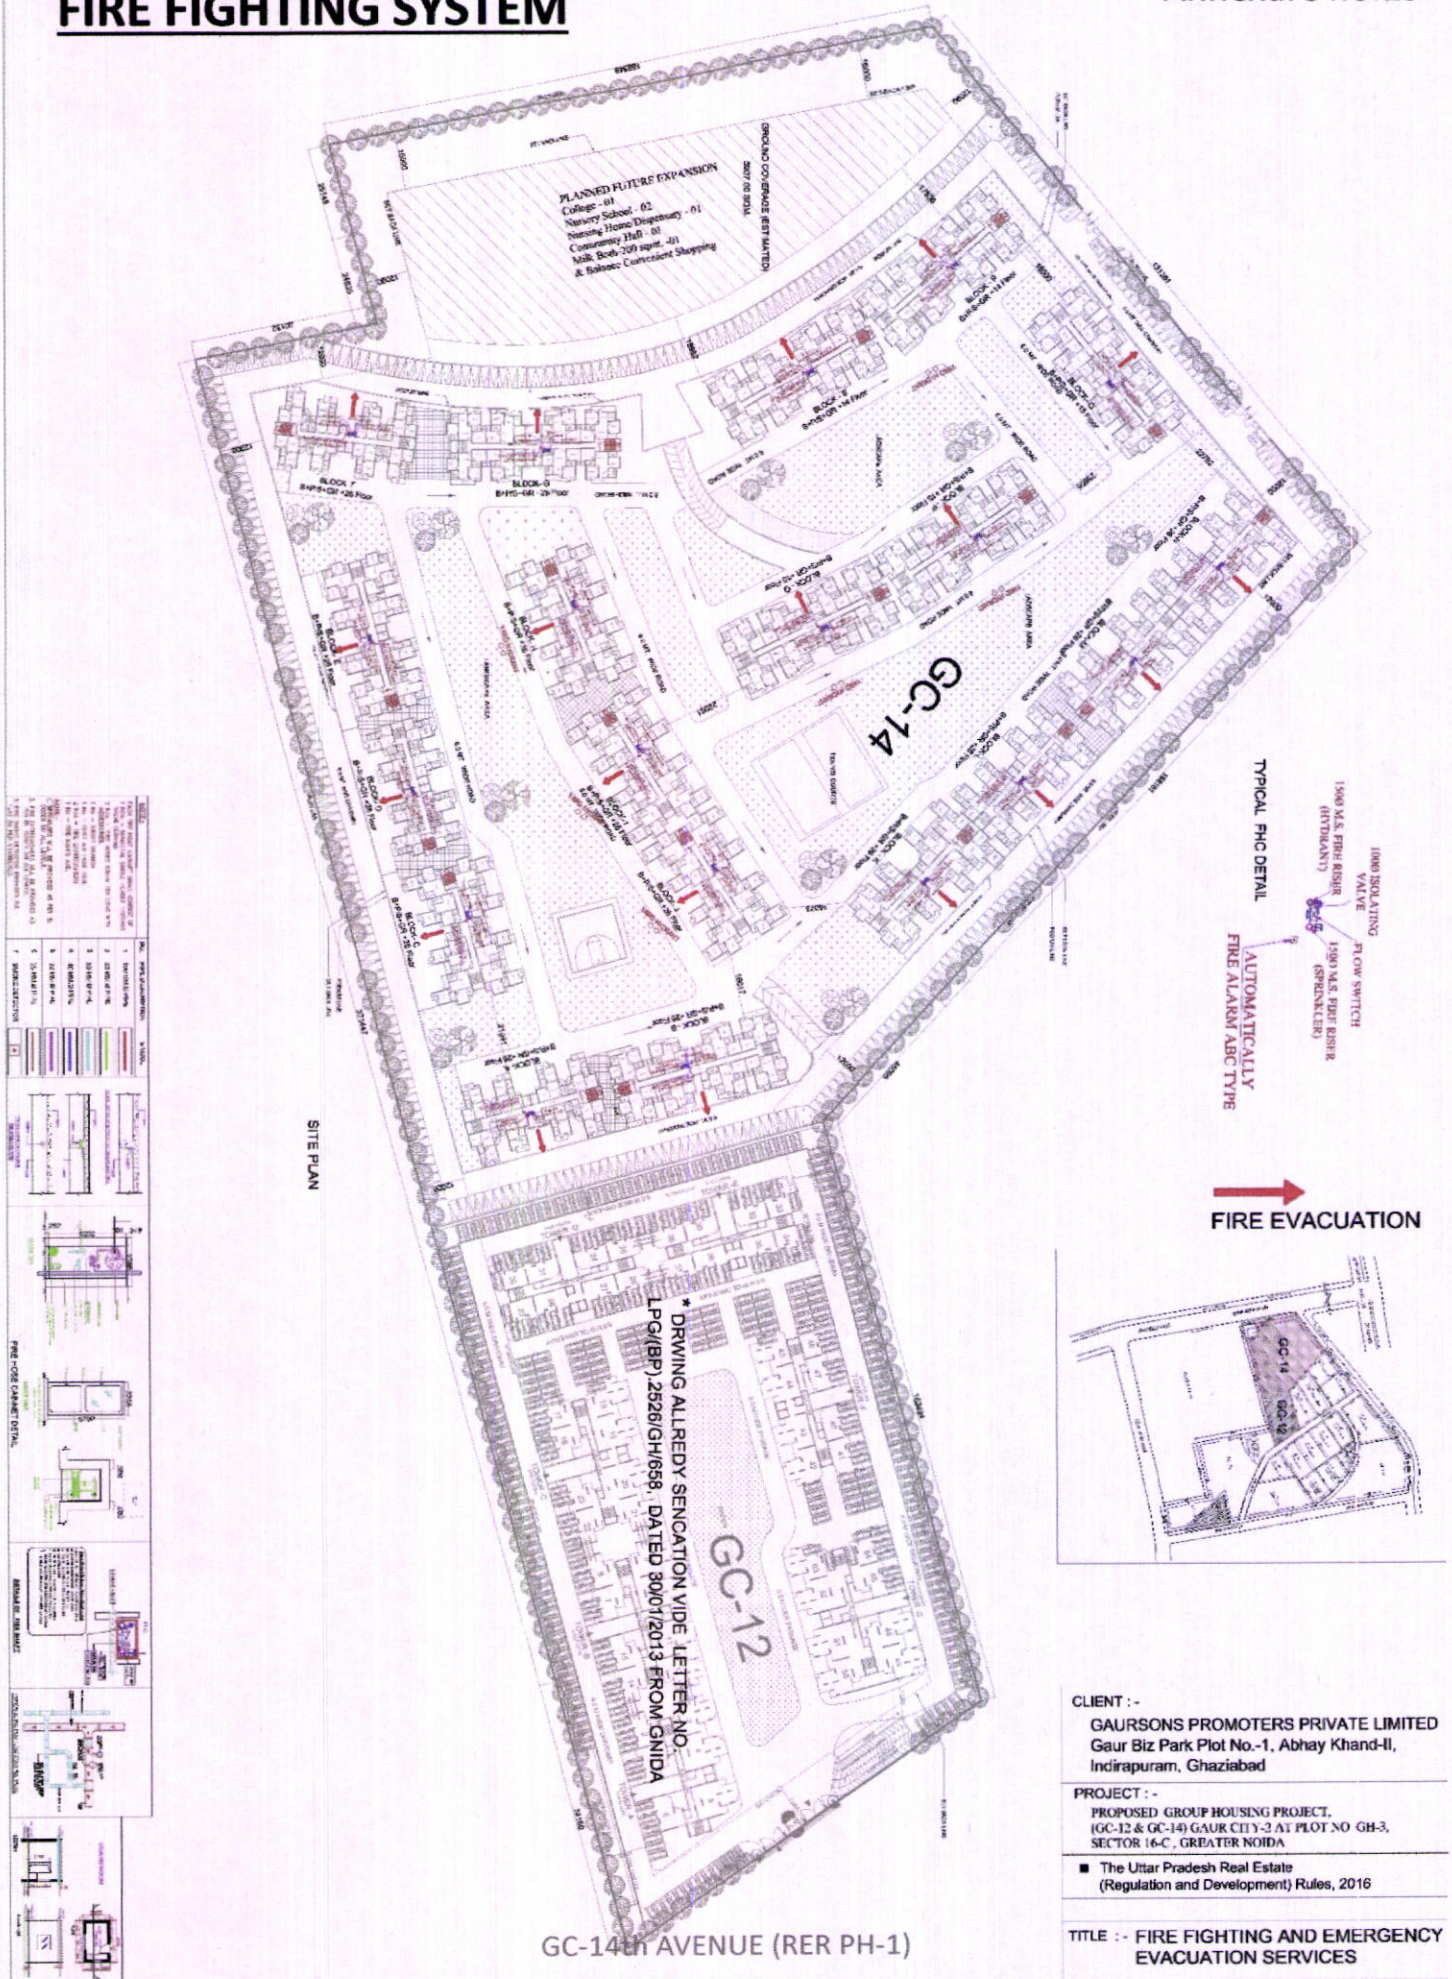

EMERGENCY EVACUATION SYSTEM.

Annexure no.15

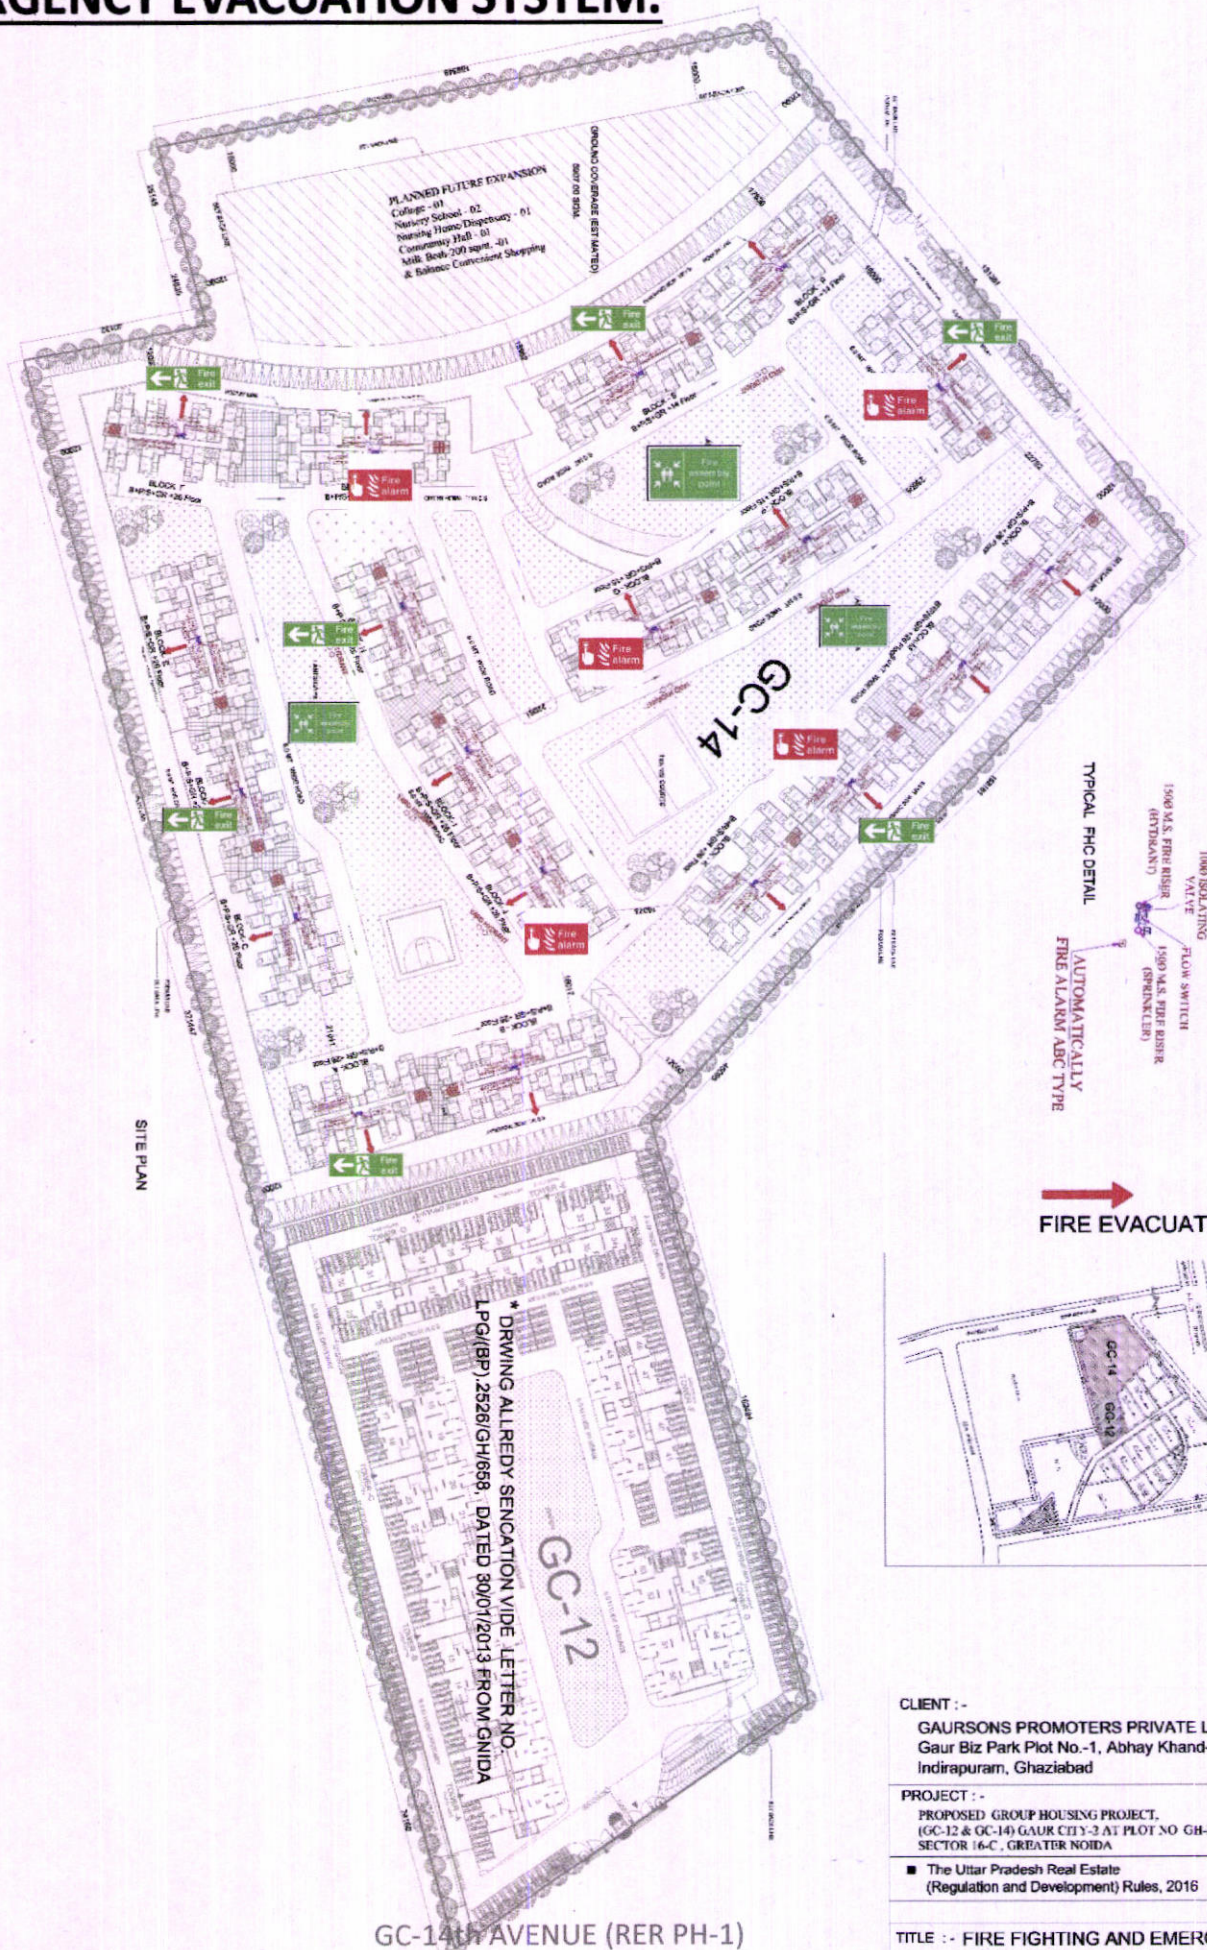

CLIENT :-
 GAURSONS PROMOTERS PRIVATE LIMITED
 Gaur Biz Park Plot No.-1, Abhay Khand-II,
 Indrapuram, Ghaziabad

PROJECT :-
 PROPOSED GROUP HOUSING PROJECT,
 (GC-12 & GC-14) GAUR CITY-2 AT PLOT NO GH-3,
 SECTOR 16-C, GREATER NOIDA

■ The Uttar Pradesh Real Estate
 (Regulation and Development) Rules, 2016

**TITLE :- FIRE FIGHTING AND EMERGENCY
 EVACUATION SERVICES**