


Project Title :PROPOSED LAYOUT PLAN ON ARAZI NO. 370,GRAM SINGHPUR KACHHAR,
 DIST-KANPUR NAGAR. OWNER- (1)- MR. ABHISHEK KATIYAR. S/O MR. SHUSHIL KATIYAR. (2)- MR.
 SHUSHIL KATIYAR. S/O MR.
 RAM KRISHNA KATIYAR. R/O- 112/216,KAKADEO, KANPUR NAGAR.

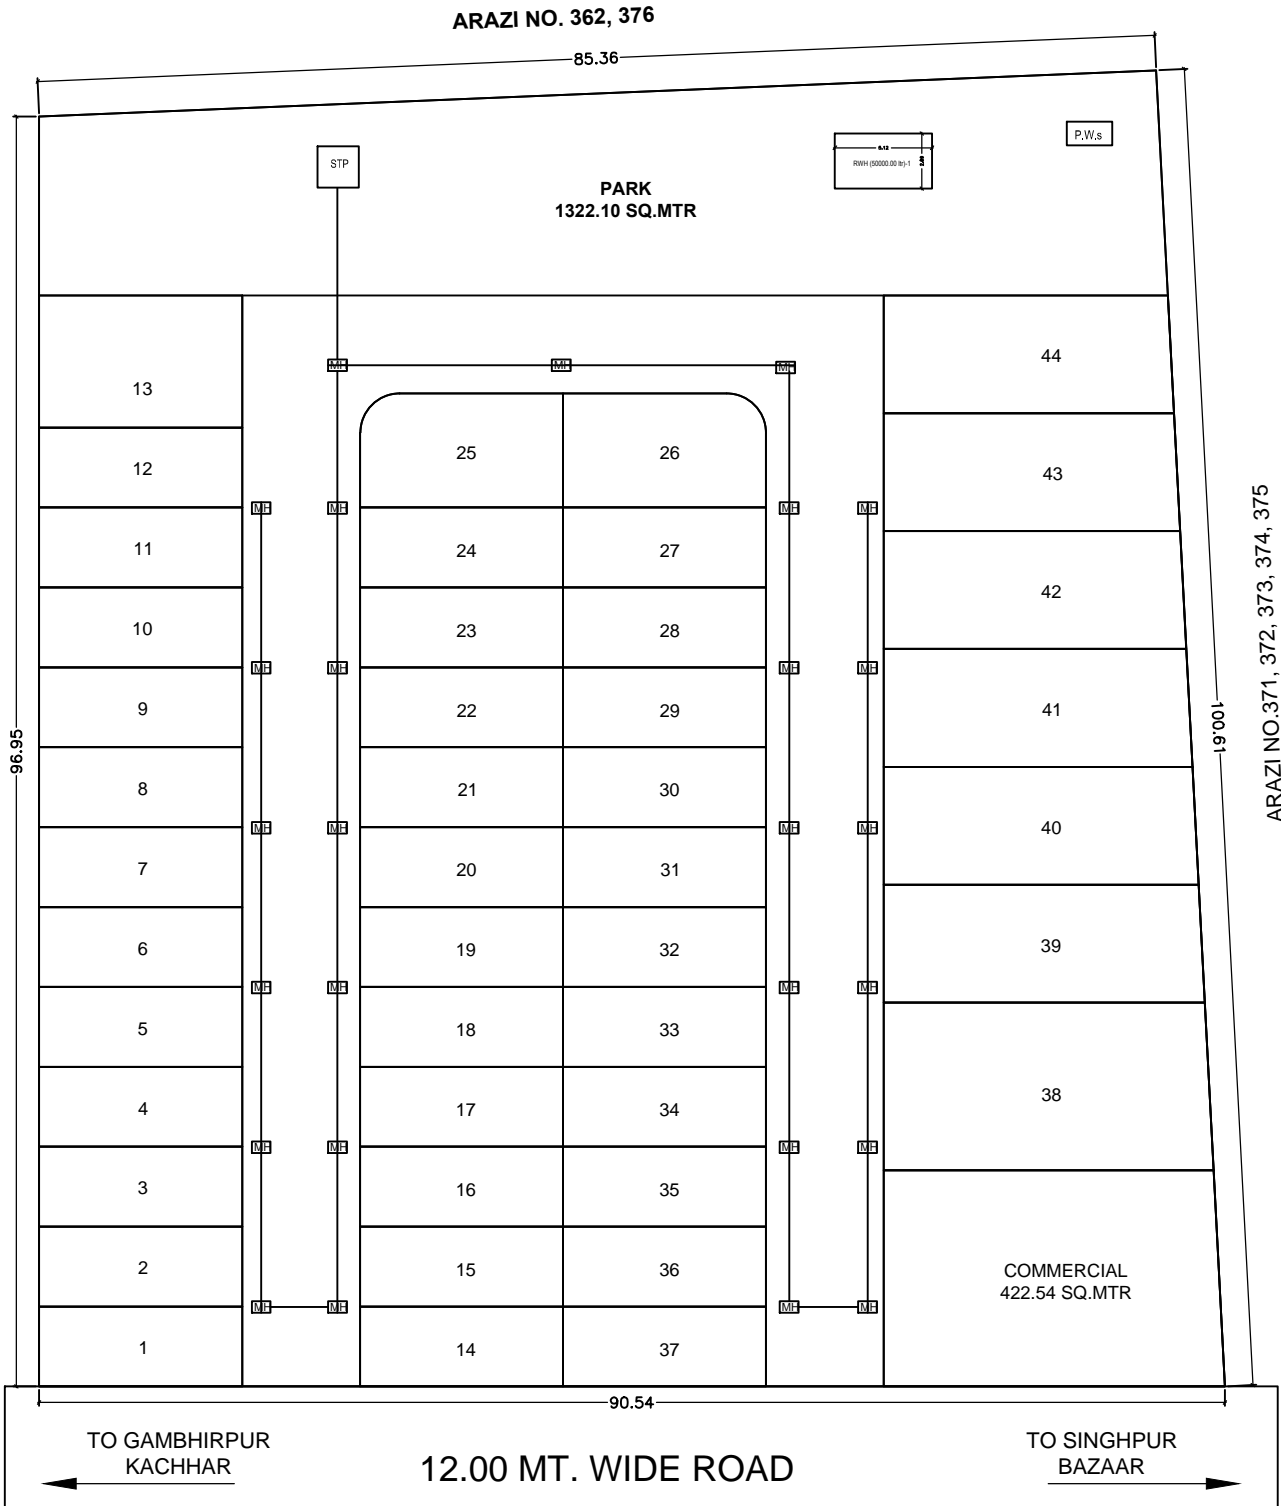

Service Plan -- Waste And Water