

18.0 MT WIDE ROAD

321


329

302

294

TYPE-E 9m x 18m (18 PLOTS)

303

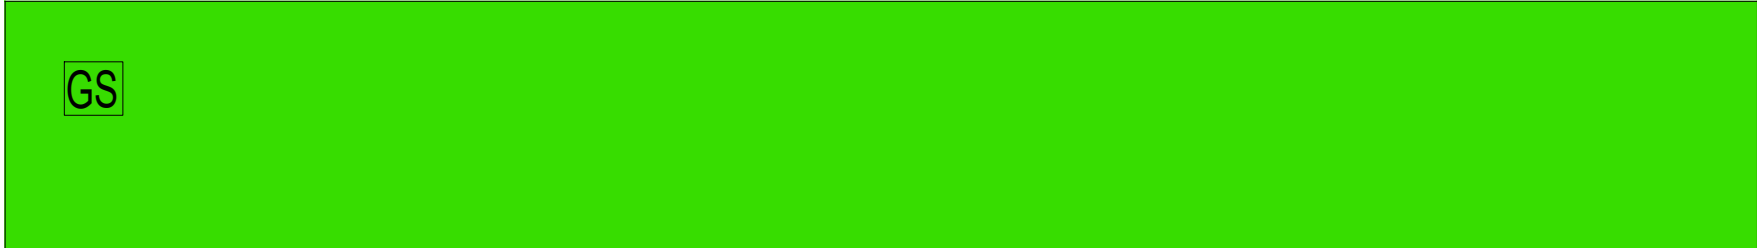

INTERNAL STROM DRAIN
EXTERNAL STROM DRAIN
SEWER LINE
WATER SUPPLY LINE
ELECTRICAL CABLE

INTERNAL STROM DRAIN
EXTERNAL STROM DRAIN
SEWER LINE
WATER SUPPLY LINE
ELECTRICAL CABLE

ELECTRICAL CABLE
WATER SUPPLY LINE
SEWER LINE
EXTERNAL STROM DRAIN
INTERNAL STROM DRAIN

ELECTRICAL CABLE
WATER SUPPLY LINE
SEWER LINE
EXTERNAL STROM DRAIN
INTERNAL STROM DRAIN

LEGEND:-

	INTERNAL STROM DRAIN
	EXTERNAL STROM DRAIN
	SEWER LINE
	WATER SUPPLY LINE
	ELECTRICAL CABLE
	CIRCULAR SEWER MANHOLE
	DRAINAGE MANHOLE
	CATCH BASIN
	ELECTRICAL MANHOLE
	SEWER MANHOLE
	WATER SUPPLY VALVE WITH CHAMBER

CSS-7
FP-33

CSS-6
FP-30

REV. NO.	DATE	DESCRIPTION	PROVIDE BY

APPROVED BY

DEPARTMENT	SEAL
ARCHITECTURE	
STRUCTURE	
ELECTRICAL	
SERVICES	
LANDSCAPE	

PROJECT:
**OMAXE HI-TECH CITY
LUCKNOW
(Pocket-1)**

CLIENT:
OMAXE
TURNING DREAMS INTO REALITY

DISCIPLINE: **PLUMBING & ELECTRICAL DRAWING**
DRG. NO.: **OM/LUK/HI-TEC CITY/TYPE-E-001**
DRG. TITLE: **TYPE-E VILLAS
14NOS. PLOTS.**

SCALE: NTS	DATE (RO): 21.10.2024	REVISION: RO	REV. DATE:
DRAWN BY: LALIT	CHECKED BY: SUNITA	STATUS: RERA SUBMISSION DRAWING	

THIS DRAWING IS THE SOLE PROPERTY OF OMAXE LTD. USE OF THIS DRAWING FOR ANY PURPOSE OTHER THAN THAT MENTIONED TO BE DONE ONLY AFTER THEIR PRIOR APPROVAL.