


PLOT DETAIL WITH SETBACK (IN METER)

Plot No.	Plot Size	Plot Area	Front	Rear	Plot No.	Plot Size	Plot Area	Front	Rear	Plot No.	Plot Size	Plot Area	Front	Rear	Plot No.	Plot Size	Plot Area	Front	Rear	Plot No.	Plot Size	Plot Area	Front	Rear
1	5.80X12.20	70.76 Sq.mtr.	1.50	1.50	12	5.80X12.20	70.76 Sq.mtr.	1.50	1.50	23	6.86X12.20	83.69 Sq.mtr.	1.50	1.50	34	6.4X15.24	97.53 Sq.mtr.	1.50	1.50	45	6.10X13.72	83.69 Sq.mtr.	1.50	1.50
2	5.80X13.80	80.04 Sq.mtr.	1.50	1.50	13	5.80X12.20	70.76 Sq.mtr.	1.50	1.50	24	6.86X12.20	83.69 Sq.mtr.	1.50	1.50	35	6.4X15.24	97.53 Sq.mtr.	1.50	1.50	46	6.10X13.72	83.69 Sq.mtr.	1.50	1.50
3	5.80X15.40	89.32 Sq.mtr.	1.50	1.50	14	5.80X12.20	70.76 Sq.mtr.	1.50	1.50	25	6.86X12.20	83.69 Sq.mtr.	1.50	1.50	36	5.8X15.24	88.39 Sq.mtr.	1.50	1.50	47	6.40X15.60	99.84 Sq.mtr.	1.50	1.50
4	5.80X17.00	98.60 Sq.mtr.	1.50	1.50	15	5.80X12.20	70.76 Sq.mtr.	1.50	1.50	26	6.30X12.20	76.86 Sq.mtr.	1.50	1.50	37	5.8X15.24	88.39 Sq.mtr.	1.50	1.50	48	6.40X15.60	99.84 Sq.mtr.	1.50	1.50
5	5.80X17.00	98.60 Sq.mtr.	1.50	1.50	16	5.80X12.20	70.76 Sq.mtr.	1.50	1.50	27	6.30X12.20	76.86 Sq.mtr.	1.50	1.50	38	5.8X15.24	88.39 Sq.mtr.	1.50	1.50	49	6.40X15.60	99.84 Sq.mtr.	1.50	1.50
6	5.80X12.20	70.76 Sq.mtr.	1.50	1.50	17	5.80X12.20	70.76 Sq.mtr.	1.50	1.50	28	6.86X12.20	83.69 Sq.mtr.	1.50	1.50	39	5.8X15.24	88.39 Sq.mtr.	1.50	1.50	50	5.80X16.22	94.07 Sq.mtr.	1.50	1.50
7	5.80X12.20	70.76 Sq.mtr.	1.50	1.50	18	5.80X12.20	70.76 Sq.mtr.	1.50	1.50	29	6.86X12.20	83.69 Sq.mtr.	1.50	1.50	40	5.8X13.72	78.57 Sq.mtr.	1.50	1.50	51	5.80X14.60	84.68 Sq.mtr.	1.50	1.50
8	5.80X12.20	70.76 Sq.mtr.	1.50	1.50	19	5.80X12.20	70.76 Sq.mtr.	1.50	1.50	30	6.86X12.20	83.69 Sq.mtr.	1.50	1.50	41	6.10X13.72	83.69 Sq.mtr.	1.50	1.50	52	5.80X13.40	77.72 Sq.mtr.	1.50	1.50
9	5.80X12.20	70.76 Sq.mtr.	1.50	1.50	20	5.80X12.20	70.76 Sq.mtr.	1.50	1.50	31	6.86X12.20	83.69 Sq.mtr.	1.50	1.50	42	6.10X13.72	83.69 Sq.mtr.	1.50	1.50	53	5.80X12.20	70.76 Sq.mtr.	1.50	1.50
10	5.80X12.20	70.76 Sq.mtr.	1.50	1.50	21	6.86X12.20	83.69 Sq.mtr.	1.50	1.50	32	6.86X12.20	83.69 Sq.mtr.	1.50	1.50	43	6.10X13.72	83.69 Sq.mtr.	1.50	1.50					
11	5.80X12.20	70.76 Sq.mtr.	1.50	1.50	22	6.86X12.20	83.69 Sq.mtr.	1.50	1.50	33	6.4X15.24	97.53 Sq.mtr.	1.50	1.50	44	6.10X13.72	83.69 Sq.mtr.	1.50	1.50					

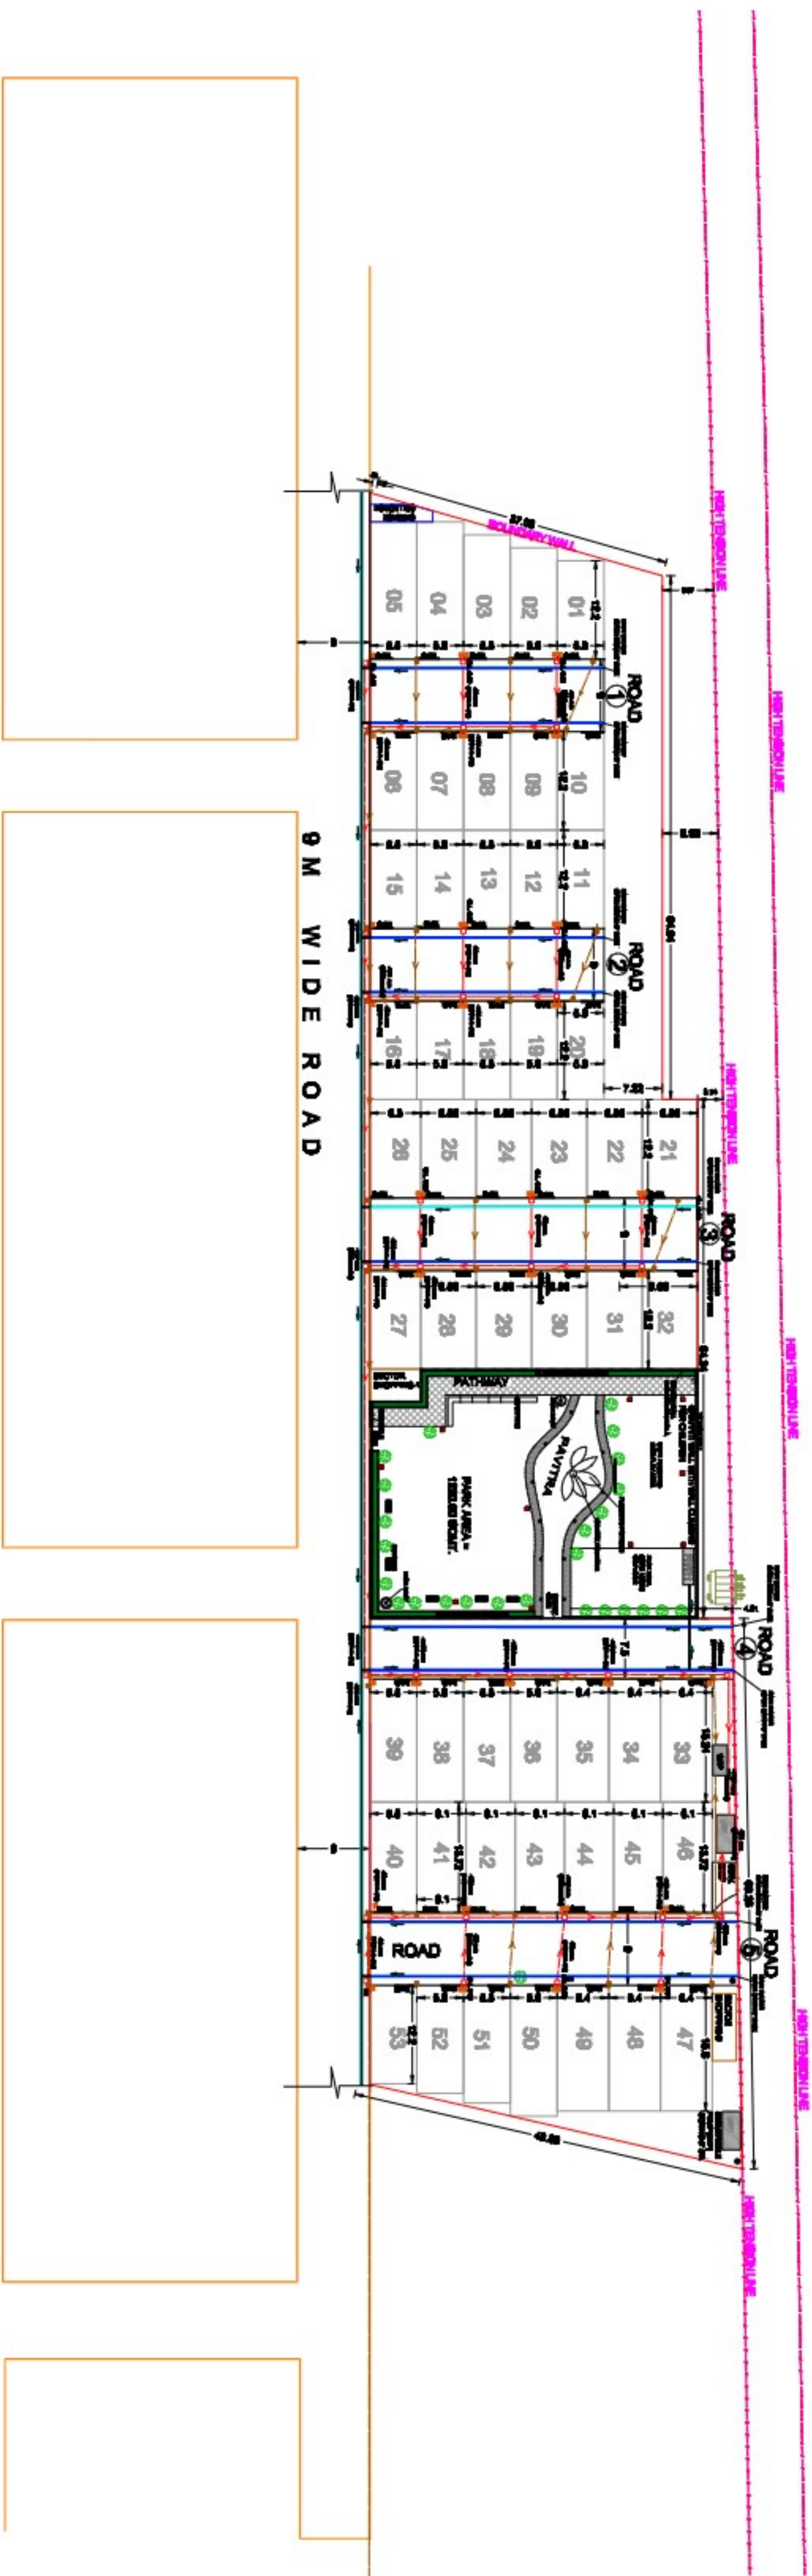

WASTE DISPOSAL PLAN

CITIZEN PAVITRA

**ADJ. NEW SUNCITY INTEGRATED TOWNSHIP
PART OF ARAZI, 878, MAUJA ANDAWA
PARGANA JHUNSI TEHSIL PHULPUR
DIST. PRAYAGRAJ PIN - 211019**

OWNER SIGNATURE

DEVELOPED BY ABHITYAAN BUILDCON PVT. LTD
THROUGH DIRECTOR ANUBHAV VERMA
LEAD MEMBER-NEW SUNCITY INTEGRATED TOWNSHIP
REGISTERED ADDRESS 14 IBRAHIMPUR,
MAJRA KATKA, JHUNSI - PRAYAGRAJ

ARCHITECT SEAL & SIGNATURE

AR. VATRIKA SINGH (CA/2011/51859)
SINGH & ASSOCIATES
139A-ALLENGANJ, PRAYAGRAJ. Mob. 7021099604

LEGEND

RAIN WATER PUMPING STATION		RAIN WATER OPEN DRAIN	INSPECTION CHAMBER	SEWAGE TREATMENT PLANT	WATER TREATMENT PLANT	RAIN WATER HARVESTING
						
TREE						
						
DWG.No.		NSC/SERVICES/CP/2025/02				
DATE		APRIL. 2025				
SIZE		A1				
SCALE		1 : 100				
						
