


LEGEND:-		
S.NO.	SYMBOL	DESCRIPTION
1		DOMESTIC WATER SUPPLY
2		FLUSHING WATER SUPPLY
3		IRRIGATION WATER SUPPLY
4		BOREWELL LINE FILL TO UGT
5		AUTHORITY LINE FILL TO UGT
6		GARDEN HYDRANT
7		VALVES

NOTES:- WATER SUPPLY	
1	ALL DIMENSIONS ARE IN METER UNLESS NOTED OTHERWISE.
2	FOR PIPES SIZE ETC. REFER DRAWINGS
3	ANY DISCREPANCY IN THE DRAWING SHALL BE BROUGHT TO THE NOTICE OF THE ARCHITECT/S/ CONSULTANTS
4	PIPES LAYOUT IS INDICATIVE PIPES SHALL BE LAID AND ALIGNED AS PER ACTUAL ROAD SECTION AND LEVEL.
5	WATER SUPPLY MAINS SHALL BE LAID DEEP ENOUGH SO THAT A MINIMUM 750 MM. COVER IS AVAILABLE WHEN LAID UNDER FOOTPATH OR SOFT AREA AND 900 MM. WHEN LAID UNDER ROAD.
6	THIS DRAWING SHOULD BE READ IN CONJUNCTION AND OTHER RELEVANT ARCHITECTURAL, STRUCTURAL AND OTHER SERVICES DRAWINGS.
7	ALL WATER SUPPLY PIPES 80 MM. DIA AND BELOW SHALL BE CARRIED OUT WITH GI. MEDIUM CLASS PIPE SUITABLE FOR SCREWED JOINTS & CONFORMING TO I.S.: 1239.
8	ALL WATER SUPPLY PIPES ABOVE 80 MM. SHALL BE DI (K-9)

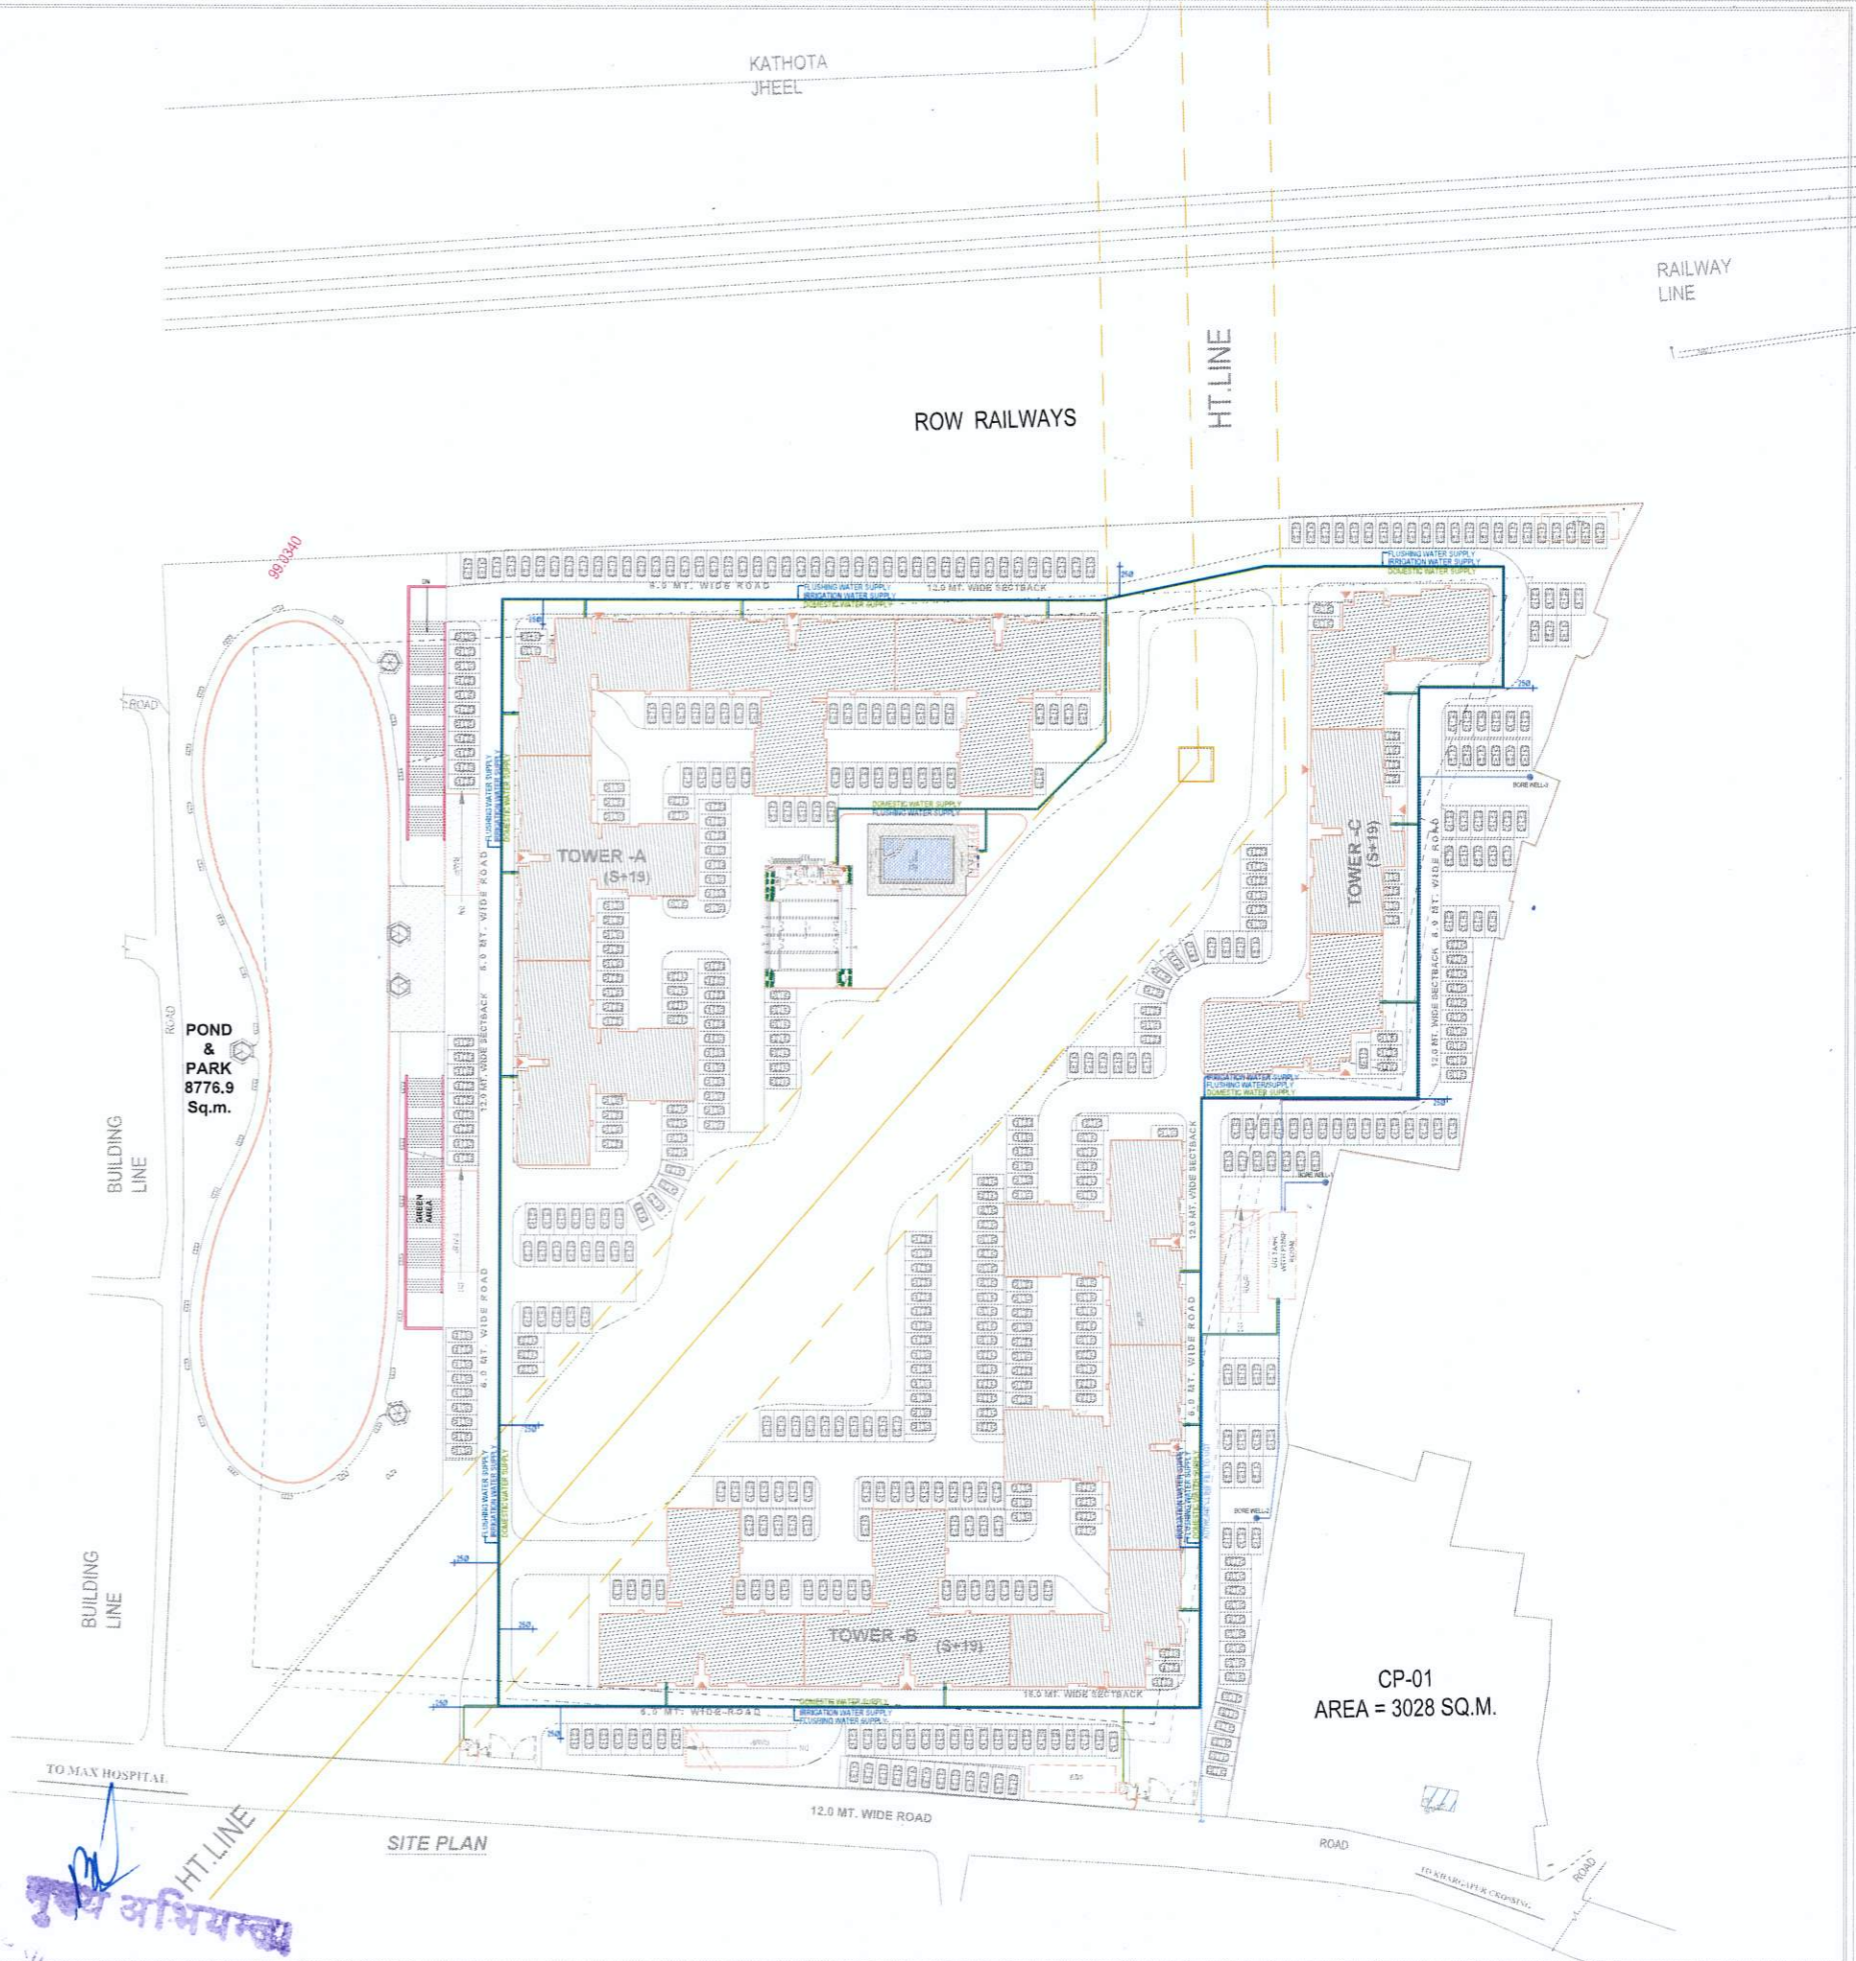

सहायक अभियंता, लखनऊ
   
 न. वि. प्रा. लखनऊ
   
 लखनऊ विकास प्राधिकरण

**PROPOSED GROUP HOUSING, GH-01+GH-02**  
**AT VIRAJ KHAND, GOMTI NAGAR- LUCKNOW**



architects savita-rohit  
**m u r a l a g e**  
 architecture , master planning , interior design  
 conservation , landscaping , project management  
 A-3/269 , vibhav khand , gomti nagar , lucknow  
 phone no. : 2980139, 2320715

File No. LDA/BP/25-26/3370  
 DATE : JAN.' 2026  
 SHEET NO. : 02

**SUBMISSION DRAWING**  
 EXTERNAL WATER SUPPLY.  
 SCALE - 1:500  
 SHEET - A0