





SAJRA PLAN
(NOT TO SCALE)

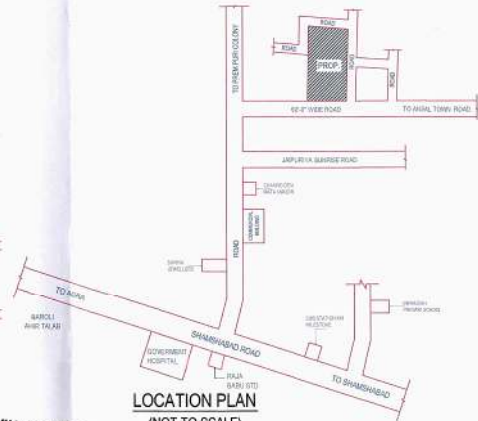

LOCATION PLAN
(NOT TO SCALE)

GOVIND VIHAR ADA APPROVED COLONY

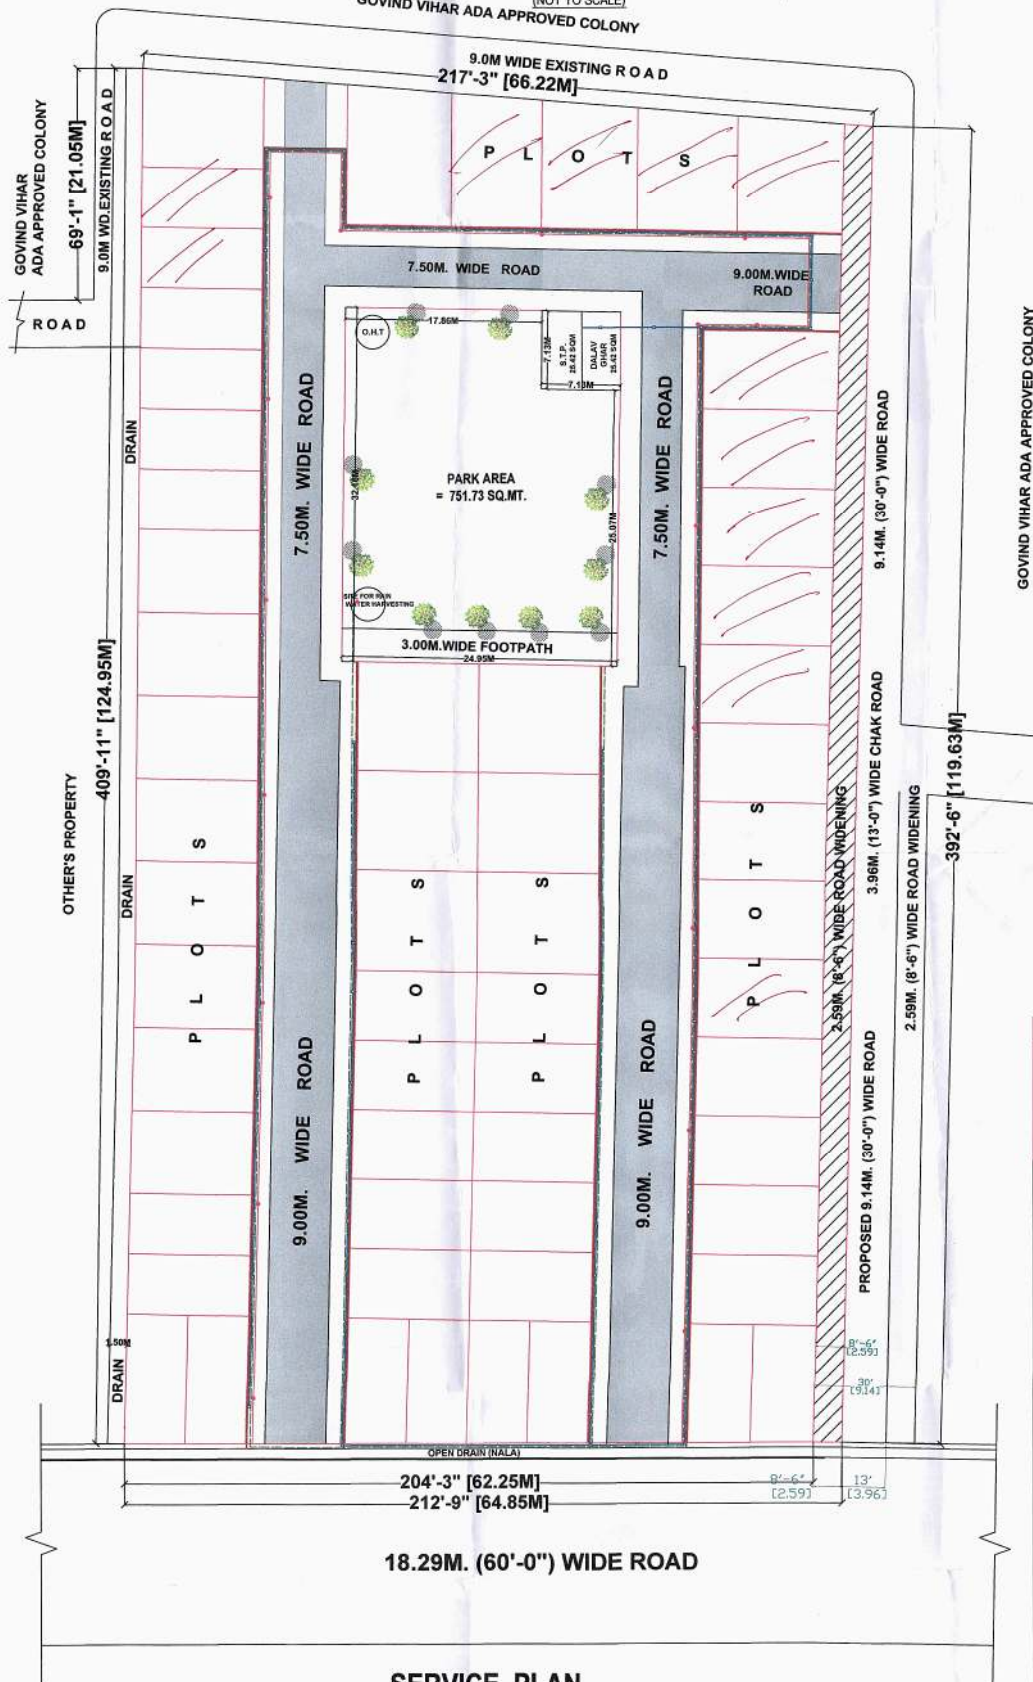

SERVICE PLAN

GOVIND VIHAR ADA APPROVED COLONY

REFERENCE WATER LINE — SEWER LINE — ELECTRIC LINE — K.C. DRAIN — PARK — ROAD —	
NAME OF PROJECT : SERVICE PLAN OF BLUE SQUARE HOMES COLONY ON KHASRA NO. 881, 882, 883, MAUZA- BARAULI AHIR, TEHSIL SADAR, DISTRICT-AGRA	
AUTHORISED SIGNATORY <i>Vivek Kumar Singh</i> SH. VIVEK KUMAR SINGH B-11, RAHUL VIHAR, SHAMSHABAD ROAD, AGRA Mob. +91-9719825570	
SCALE A1 - 1:250	PURPOSE : ADA APPROVAL
NORTH:	TITLE OF DRAWING: SERVICE PLAN
SUBMISSION DRAWING	
ER. SANJIV SHARMA B.Tech. F.I.V. STRUCTURAL ENGINEER, REGISTERED VALUER, SURVEYER AND BUILDING PROJECT ADVISOR, OFFICE - 85, Jaspur House Market, Agra 10 (S.P.), PH. 8862 - 403462 ER. SANJIV SHARMA (Mob.-9412299316) E-mail - sanjivsharma@jaspur.com	
ID NO. - AMO702601/06062018 STAMBHA VASTUSHILP PLANNER, STRUCTURAL ENGINEER, REGISTERED VALUER, SURVEYER AND BUILDING PROJECT ADVISOR, OFFICE - 85, Jaspur House Market, Agra 10 (S.P.), PH. 8862 - 403462 ER. SANJIV SHARMA (Mob.-9412299316) E-mail - sanjivsharma@jaspur.com	