

GROUND FLOOR
WATER SUPPLY PLAN

ISSUE:

drawn by:

Checked by:
A.KHADSE

Sheet No:

FileName:
D:/PROJECT/NEW IND.

Date:
06-04-2019


Scale:
NTS


PROJECT:
CONVENIENT SHOPPING CENTER C2-N5
JAYPEE GREENS, SECTOR 128,
NOIDA, U.P.

North



ARCHITECT:
ANIL KHADSE AND ASSOCIATES
ARCHITECTS, ENGINEERS, INTERIOR-DESIGNER
C-46, SECTOR-10, NOIDA, U.P.-201301
PH: 4314396 TELEFAX: 4314396

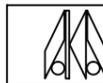

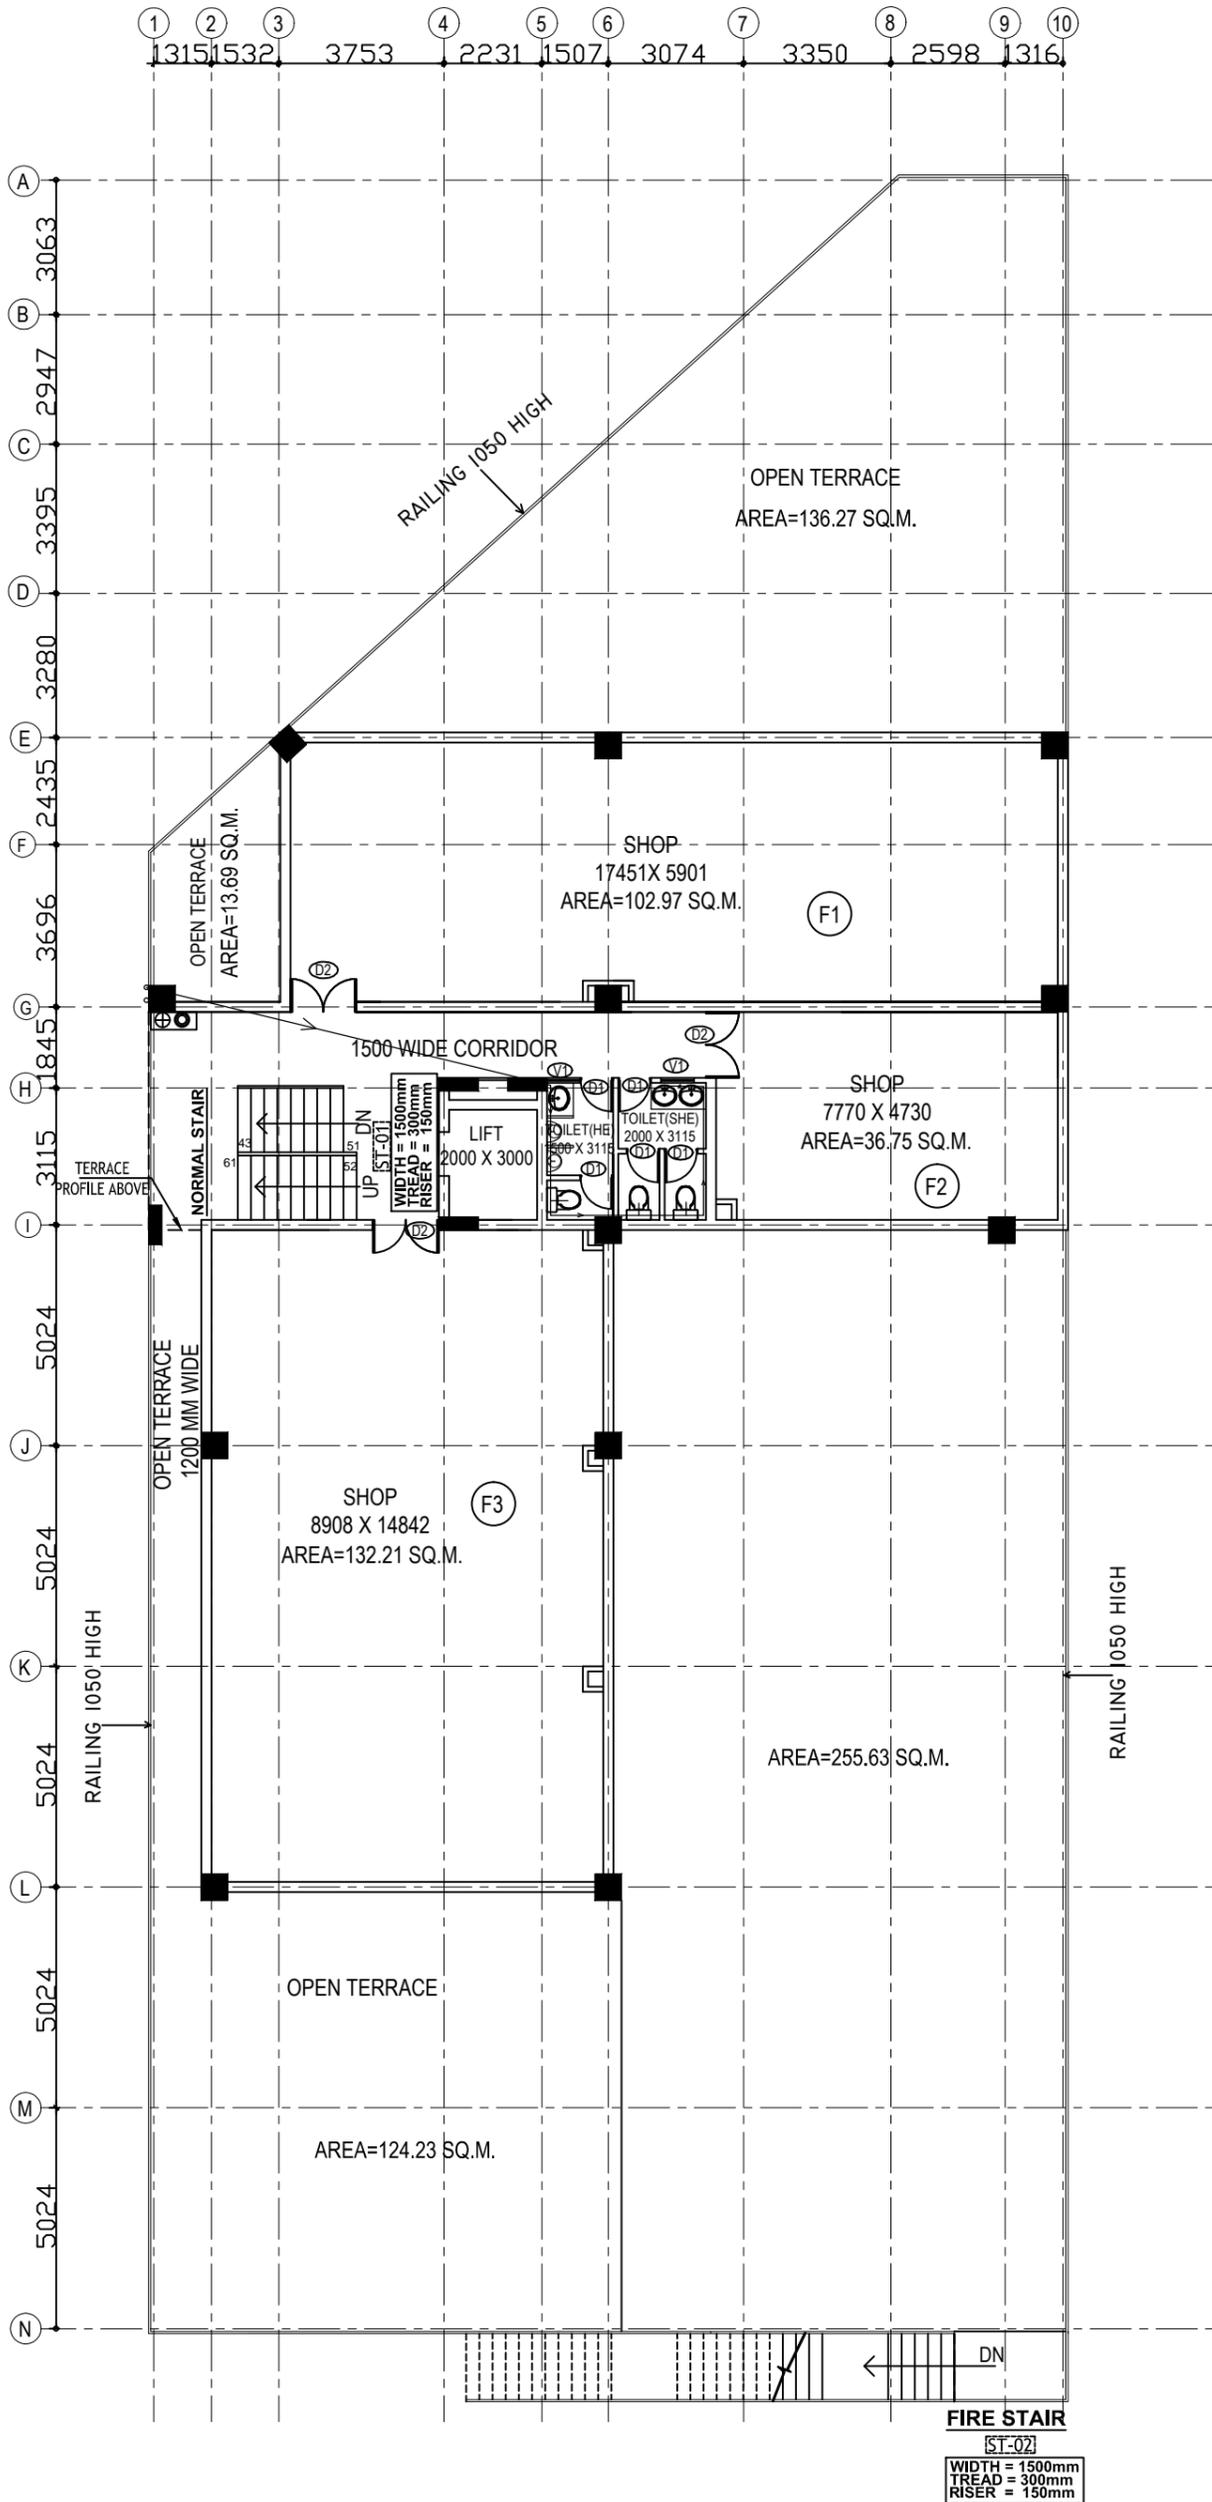

FIRE STAIR
ST-02
WIDTH = 1500mm
TREAD = 300mm
RISER = 150mm

FIRST FLOOR
WATER SUPPLY PLAN

ISSUE:	drawn by:	Checked by:	Sheet No:	FileName:	Date:	Scale:
		A.KHADSE		D:/PROJECT/NEW IND.	06-04-2019	NTS
	PROJECT:	North		ARCHITECT:		
	CONVENIENT SHOPPING CENTER C2-N5 JAYPEE GREENS, SECTOR 128, NOIDA, U.P.			ANIL KHADSE AND ASSOCIATES ARCHITECTS, ENGINEERS, INTERIOR-DESIGNER C-46, SECTOR-10, NOIDA, U.P.-201301 PH: 4314396 TELEFAX : 4314396		