



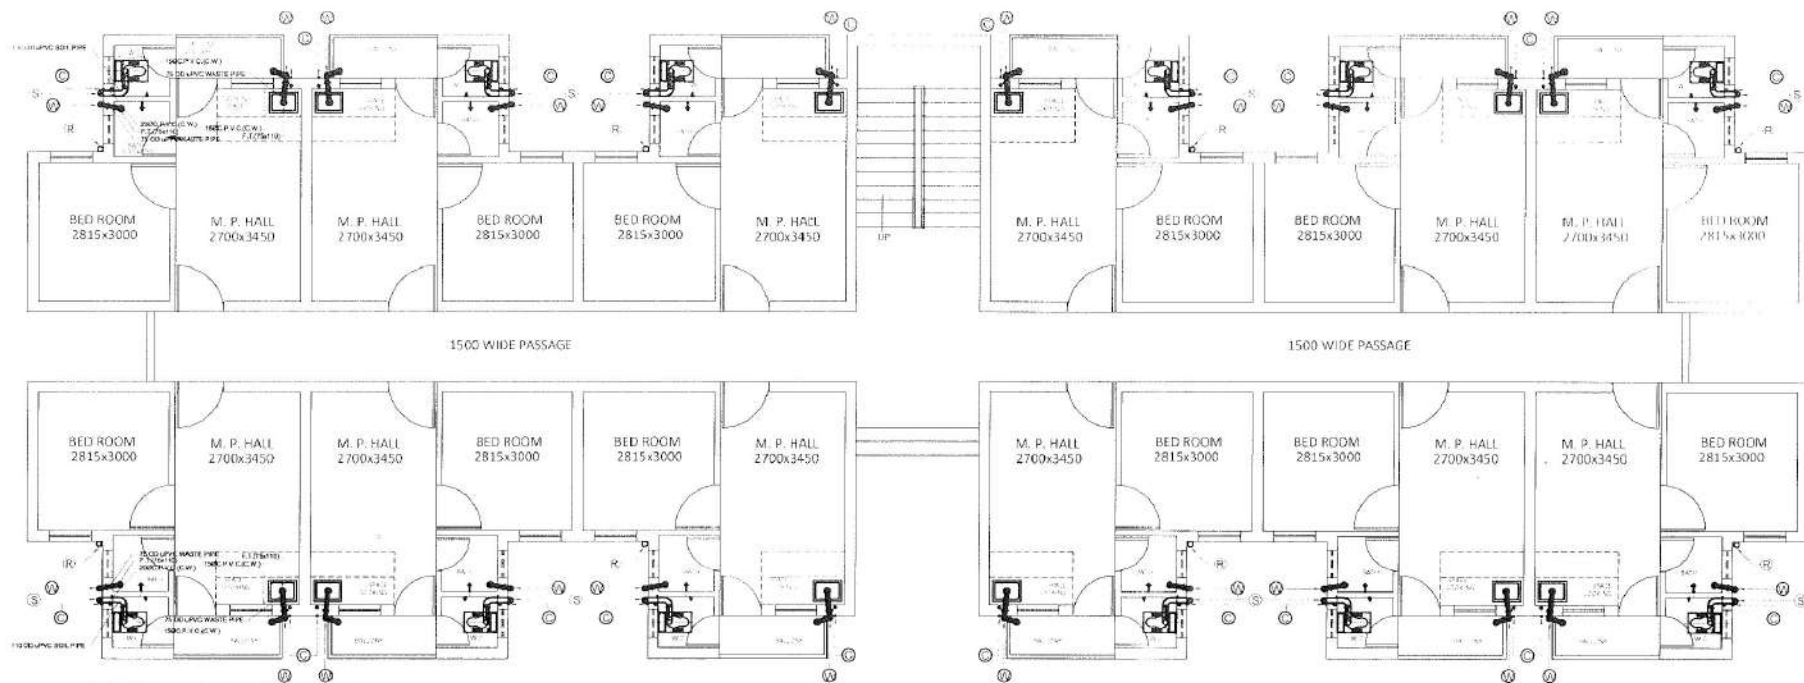

TYPICAL FLOOR PLAN G+3
(SANITARY)

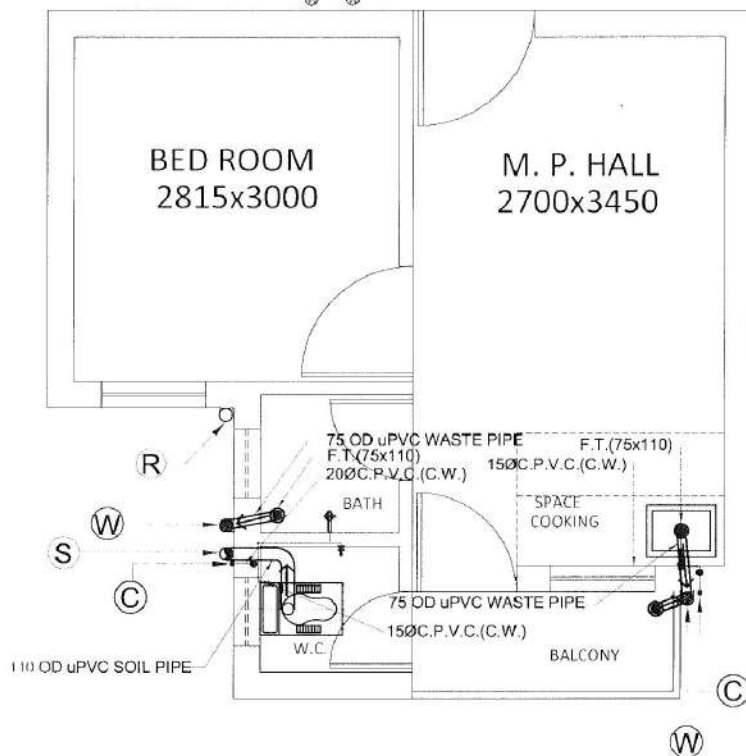


BLOW-UP DETAIL

LEGEND-(SANITARY)

S.NO	SYMBOL	DESCRIPTION
1	(R)	110 OD PVC RAIN WATER PIPE
2	(S)	110 OD SWR SOIL AND VENT PIPE
3	(W)	110 OD SWR WASTE AND VENT PIPE
4	(C)	WATER SUPPLY PIPE FROM TERRACE
5		PIPE FOR COLD WATER SUPPLY
6	● F T	FLOOR TRAP
7	✱	TAP/BIB COCK
8	→	TAP FOR BATHING
9	☒	ORRISA PAN W.C
10	☒	KITCHEN SINK
11	●	BAL VALVE
12	C.W	COLD WATER SUPPLY

NOTE : - THIS DRAWING HAS BEEN REVISED AS PER DISCUSSION WITH LUCKNOW DEVELOPMENT AUTHORITY.

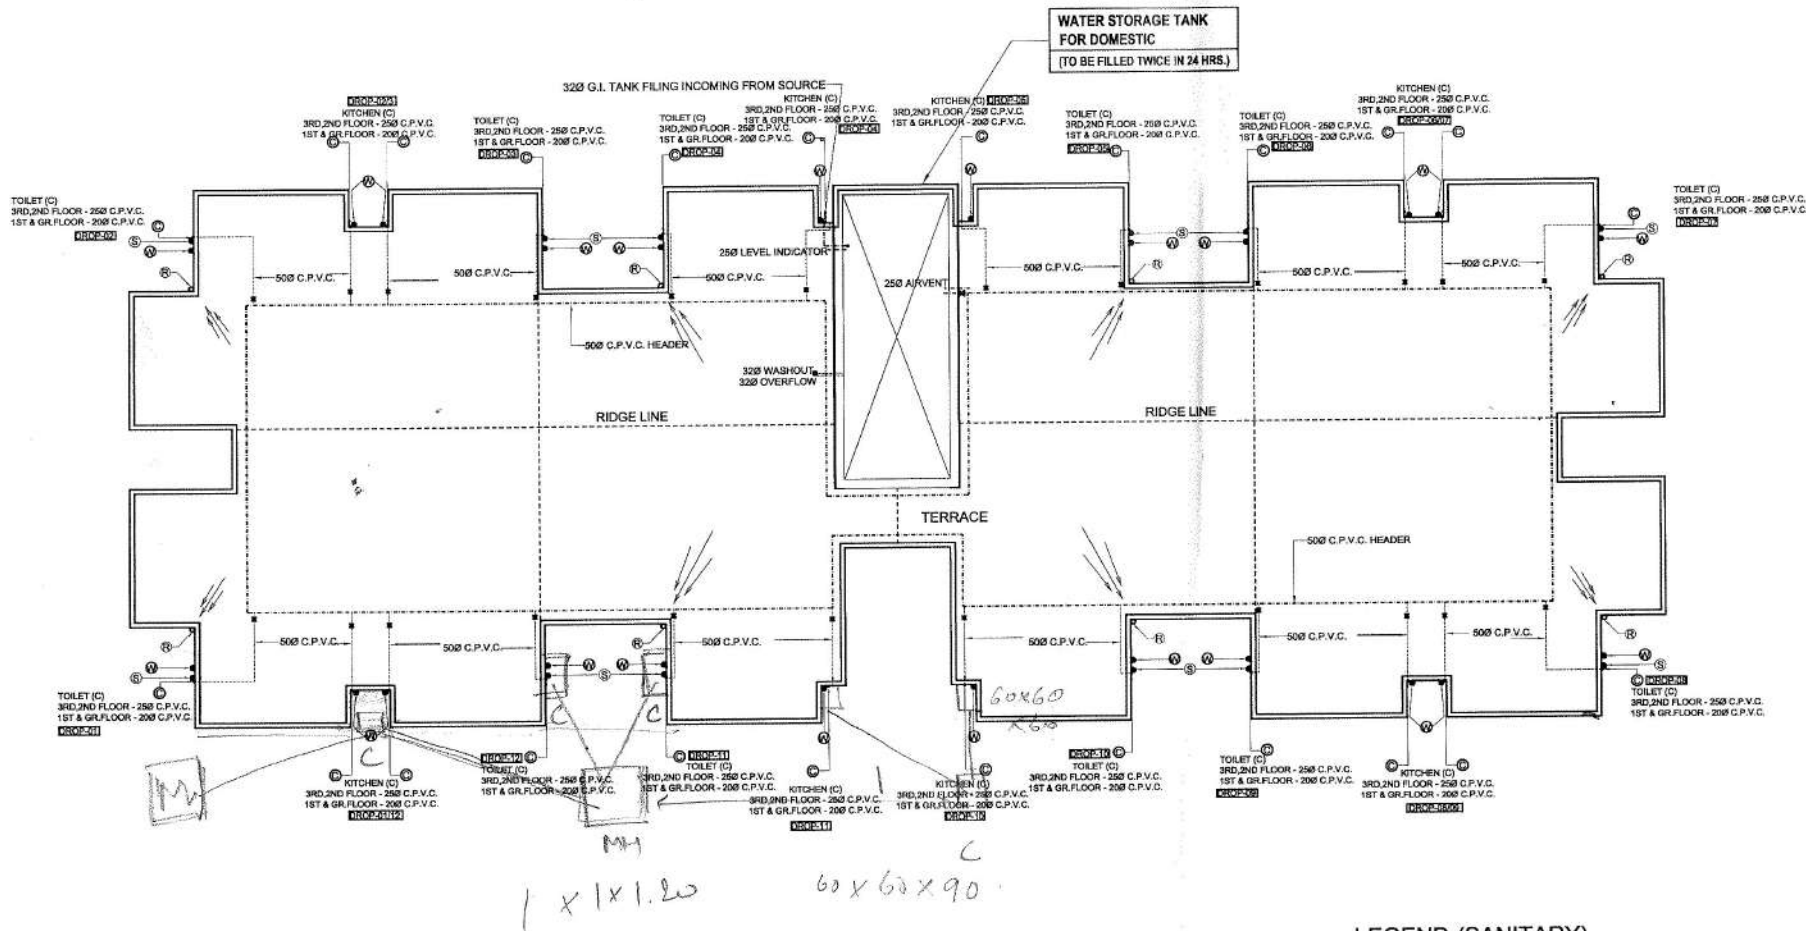

LEGEND-(SANITARY)

S.NO.	SYMBOL	DESCRIPTION
1.	(R)	110 OD PVC RAIN WATER PIPE
2.	(S)	110 OD SWR SOIL AND VENT PIPE
3.	(W)	110 OD SWR WASTE AND VENT PIPE
4.	(C)	WATER SUPPLY PIPE FROM TERRACE
5.	---	PIPE FOR COLD WATER SUPPLY
6.	⌘	BAL VALVE
7.	⬢	END PLUG
8.	250	PIPE DIA
9.	-----	RIDGE LINE
10.	==>	SLOPE DIRECTION