



This drawing is a "COPYRIGHT" contents of this drawing or part thereof may not be used or reproduced without the permission of the Architect



PROJECT:
PROPOSED COMMERCIAL-2 IN VRINDAVAN INTEGRATED TOWNSHIP AT CHAITIGRAH ROAD , VRINDAVAN

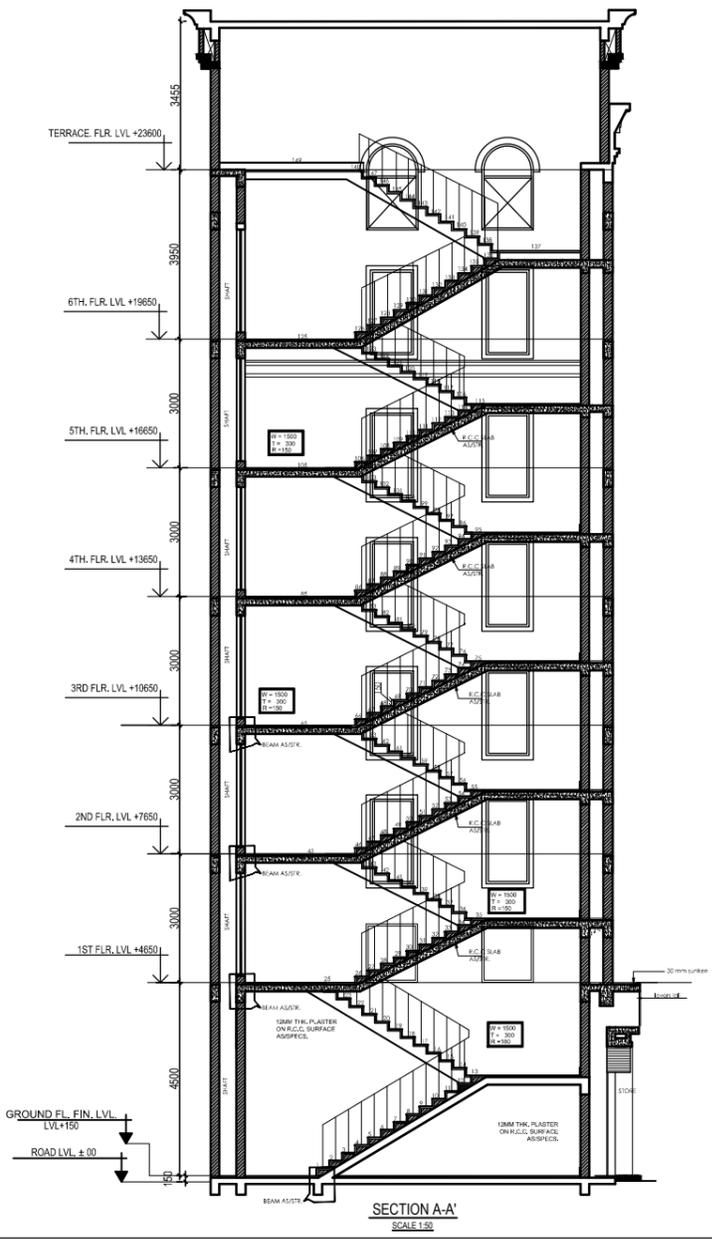

SECTION A-A
 SCALE 1:50

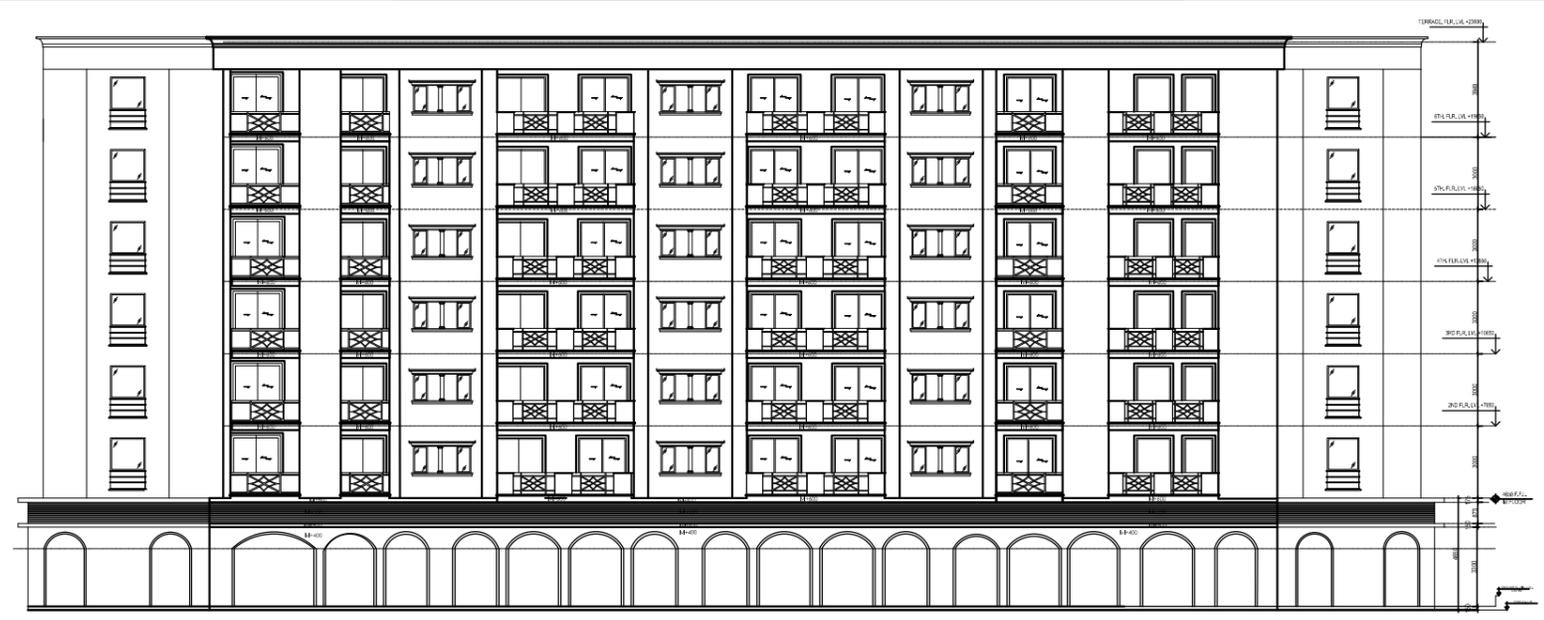

DRAWING TITLE
SUBMISSION DRAWING (PLANS)

SCALE AS SHOWN DATE JUNE-2017

ARCHITECT

CLIENT/ OWNERS

OMAXE LTD.
 7, Local Shopping Centre, Kalkaji, New Delhi

ARCHITECT'S SIGNATURES OWNER'S SIGNATURES

DRAWING NUMBER- INT./VRI/COMM-2-SB-08