



This drawing is a "COPYRIGHT" contents of this drawing or part thereof may not be used or reproduced without the permission of the Architect

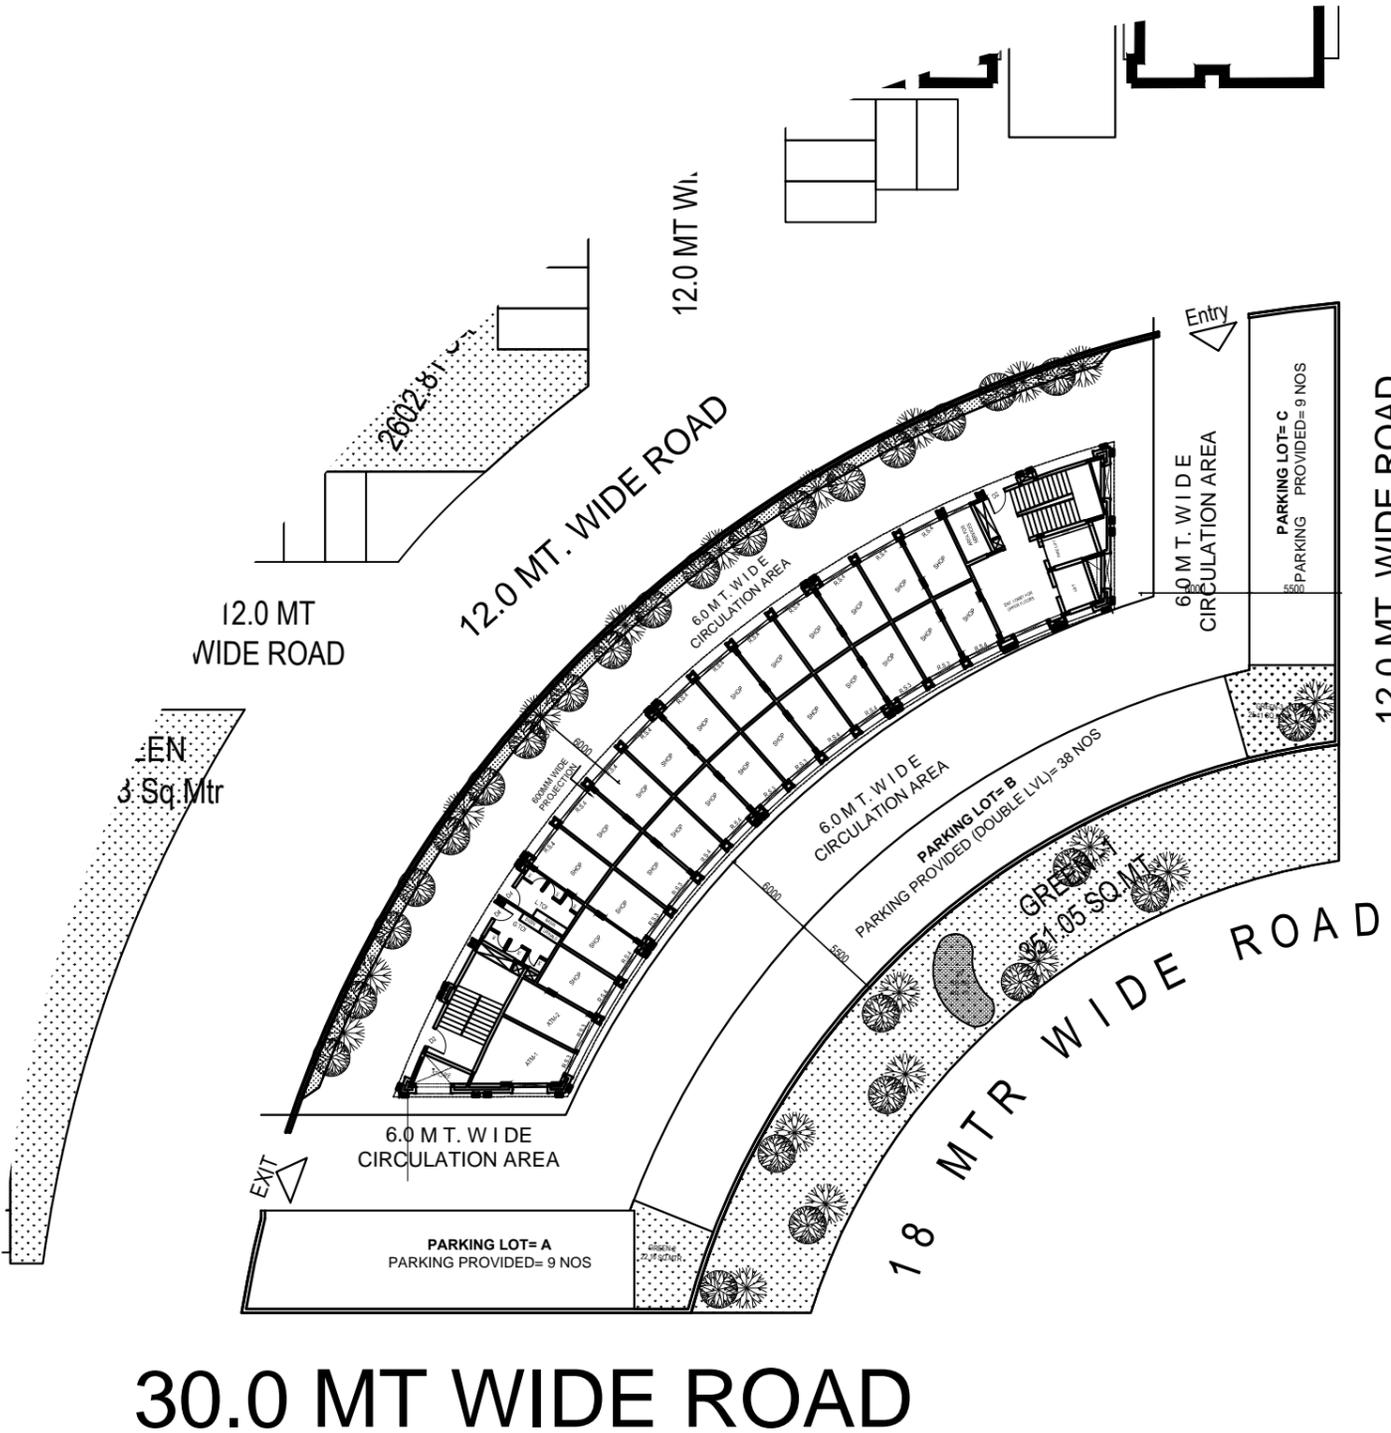

PROJECT:

PROPOSED COMMERCIAL-2 IN VRINDAVAN INTEGRATED TOWNSHIP AT CHAITIGRAH ROAD , VRINDAVAN

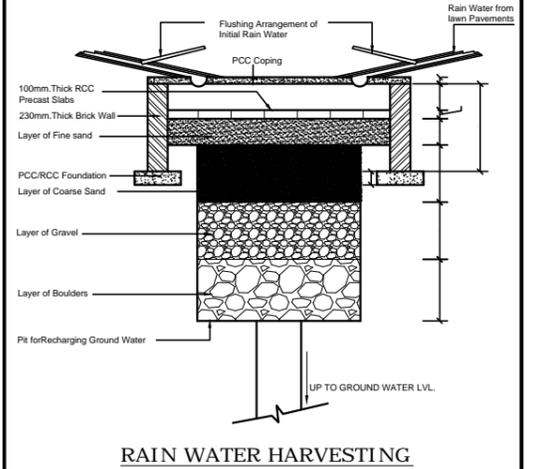

30.0 MT WIDE ROAD

GREEN AREA CALCULATION			
PROVIDED GREEN AREA			
S. NO.	POCKET	AREA	UNIT
1	GREEN - 1	351.05	SQM
1	GREEN - 2	22.16	SQM
2	GREEN - 3	25.41	SQM
TOTAL GREEN AREA		398.62	SQM
TREES PROVIDED			
TREES REQUIRED @ 1TREE FOR EVERY 100 SQ.MTR OF PLOT AREA			21 NO
TREES PROVIDED			30 NO

DRAWING TITLE

SUBMISSION DRAWING (LANDSCAPE PLAN)

SCALE

1:200

DATE

JUNE-2017

ARCHITECT

CLIENT/ OWNERS



OMAXE LTD.
7, Local Shopping Centre,
Kalkaji, New Delhi

ARCHITECT'S SIGNATURES

OWNER'S SIGNATURES

DRAWING NUMBER-

INT./VRI/COMM.-2-SB-03