


This drawing is a "COPYRIGHT" contents of this drawing or part thereof may not be used or reproduced without the permission of the Architect



PROJECT:

**PROPOSED COMMERCIAL-2 IN  
VRINDAVAN INTEGRATED  
TOWNSHIP AT CHAITIGRAH  
ROAD , VRINDAVAN**

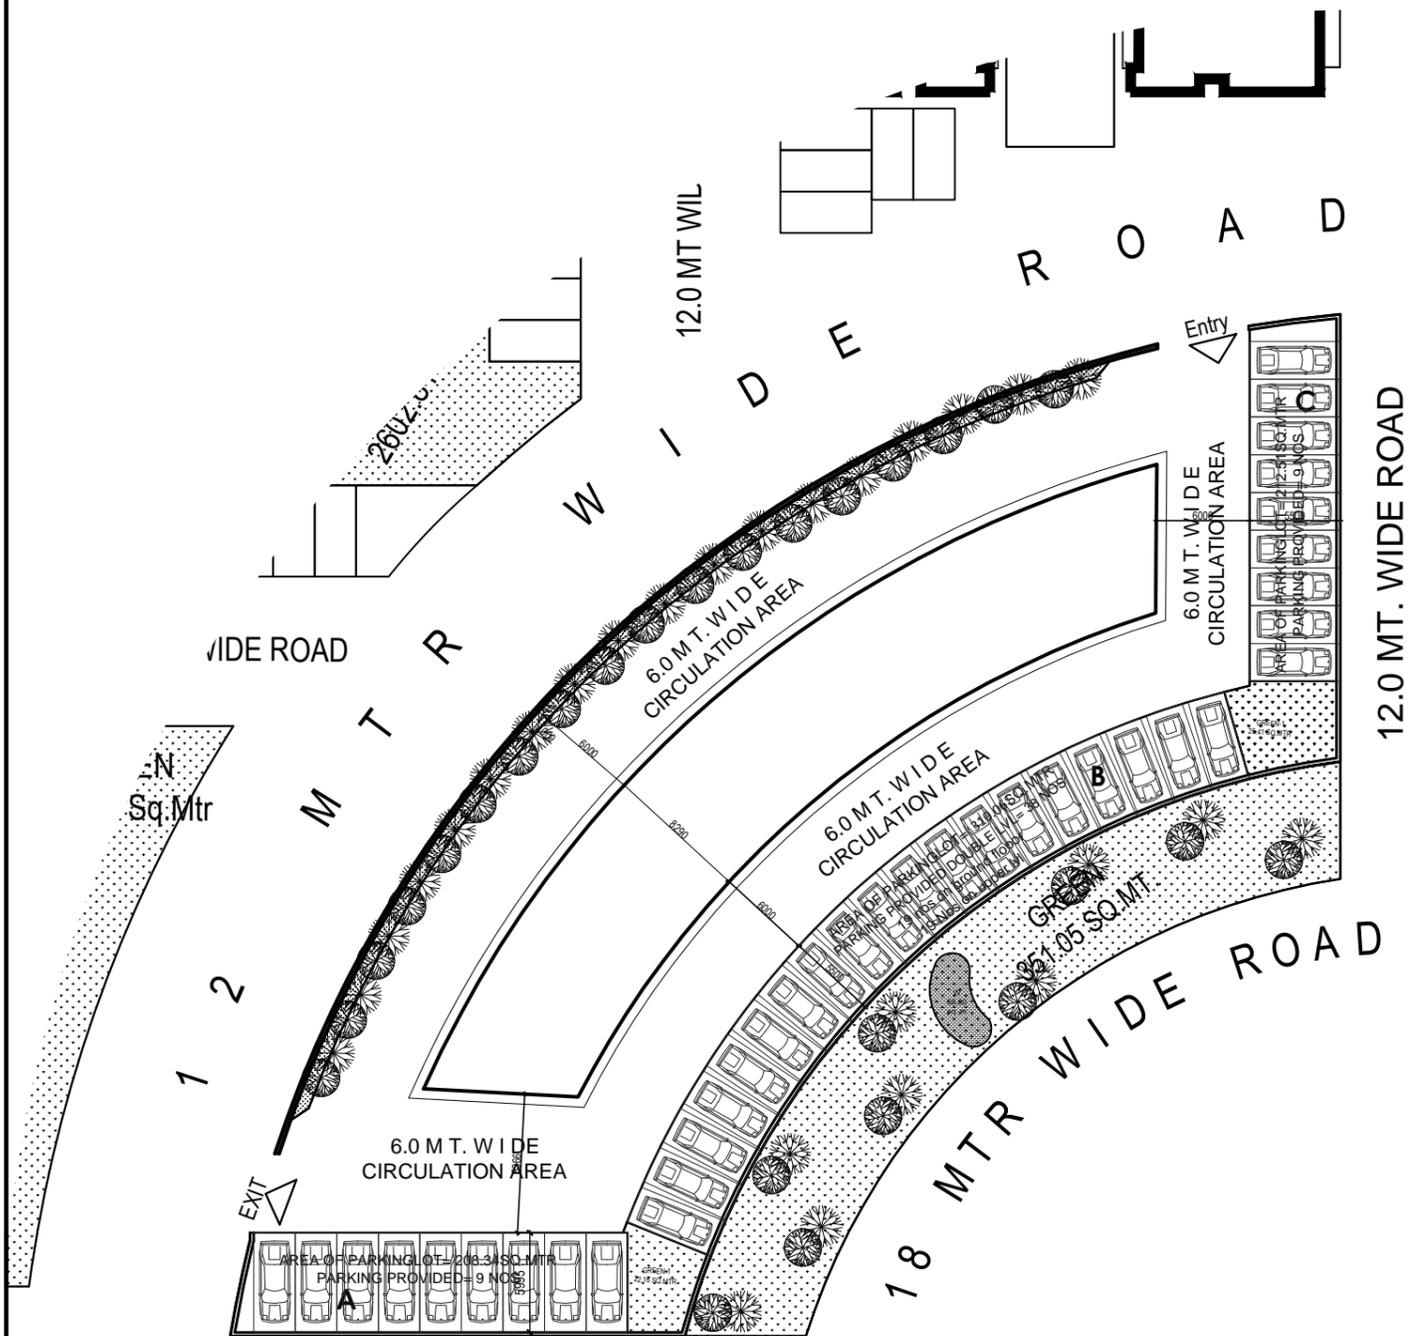

**30.0 MT WIDE ROAD**

PARKING CALCULATIONS DETAIL			
S.No	PARKING LOT NO	Area OF PARKING LOT (in Sq.Mtr)	NO OF PARKING PROVIDED
1	A	208.34	9
2	B	310.06	38 (19 X 2)
3	C	212.51	9

DRAWING TITLE

**SUBMISSION DRAWING  
(PARKING PLAN)**

SCALE

1:200

DATE

JUNE-2017

ARCHITECT

CLIENT/ OWNERS



**OMAXE LTD.**  
7, Local Shopping Centre,  
Kalkaji, New Delhi

ARCHITECT'S SIGNATURES

OWNER'S SIGNATURES

DRAWING NUMBER-

INT./VRI/COMM.-2-SB-04