


This drawing is a "COPYRIGHT" contents of this drawing or part thereof may not be used or reproduced without the permission of the Architect

NORTH

PROJECT:
PROPOSED COMMERCIAL-2 IN VRINDAVAN INTEGRATED TOWNSHIP AT CHAITIGRAH ROAD, VRINDAVAN

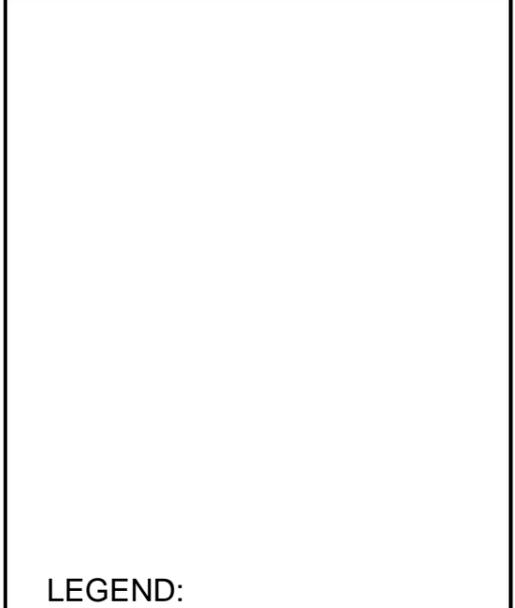

LEGEND:

- WATER SUPPLY LINE
- SEWER LINE WITH MANHOLE
- DRAINAGE SYSTEM
- RAIN WATER HARVESTING LINE WITH GULLY TRAP
- RAIN WATER HARVESTING PIT
- ELECTRICITY LINE
- ELECTRIC POLE

DRAWING TITLE
SUBMISSION DRAWING (SERVICES PLAN)

SCALE 1:200	DATE JUNE-2017
----------------	-------------------

ARCHITECT

CLIENT/ OWNERS

OMAXE LTD.
 7, Local Shopping Centre,
 Kalkaji, New Delhi

ARCHITECT'S SIGNATURES	OWNER'S SIGNATURES
------------------------	--------------------

DRAWING NUMBER- INT./VRI/COMM.-2-SB-02

30.0 MT WIDE ROAD

