



SECTION - A-A
TOWER - B
SCALE 1:50

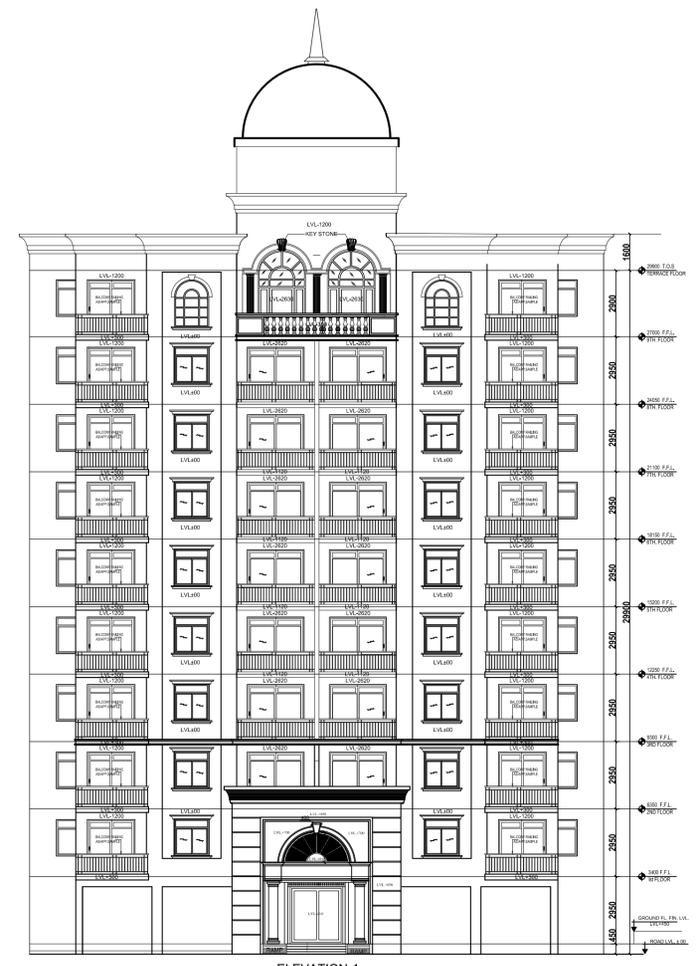

ELEVATION-1
TOWER - B

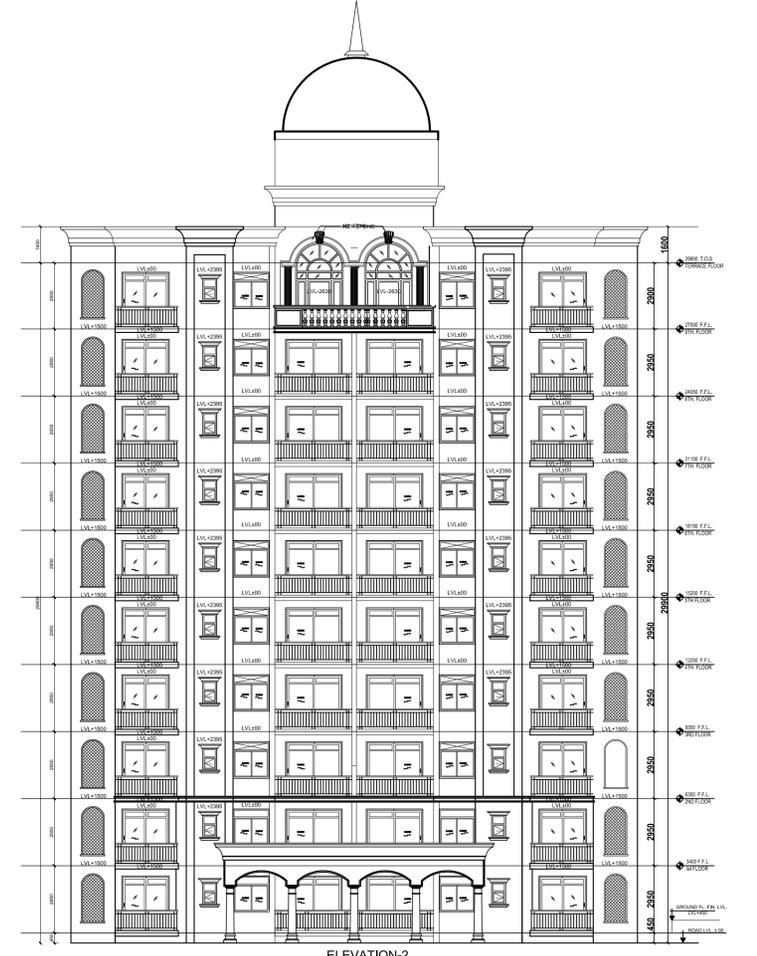

ELEVATION-2
TOWER - B

<p>This drawing is a "COPYRIGHT" contents of this drawing or part thereof may not be used or reproduced without the permission of the Architect</p>		<p>NORTH</p>	
<p>PROJECT PROPOSED GROUP HOUSING ON PLOT NO -1 IN VRINDAVAN INTEGRATED TOWNSHIP AT CHAITIGRAH ROAD , VRINDAVAN</p>			
<p>NOTES</p>			
<p>DRAWING TITLE SUBMISSION DRAWING TOWER-T2 (ELEVATIONS & SECTION)</p>			
<p>SCALE AS SHOWN 1:100</p>		<p>DATE JULY-2017</p>	
<p>ARCHITECT</p>			
<p>CLIENT/ OWNERS OMAXE OMAXE LTD. 7, Local Shopping Centre, Kalkaji, New Delhi</p>			
<p>ARCHITECT'S SIGNATURES</p>		<p>OWNER'S SIGNATURES</p>	
<p>DRAWING NUMBER-</p>		<p>INT./VRI/GH-1/08/12</p>	