


This drawing is a "COPYRIGHT" contents of this drawing or part thereof may not be used or reproduced without the permission of the Architect





PROJECT
PROPOSED GROUP HOUSING ON PLOT NO -1 IN VRINDAVAN INTEGRATED TOWNSHIP AT CHAITGRAH ROAD, VRINDAVAN


NOTES

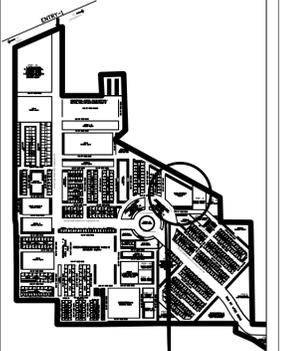

PROPOSED SITE

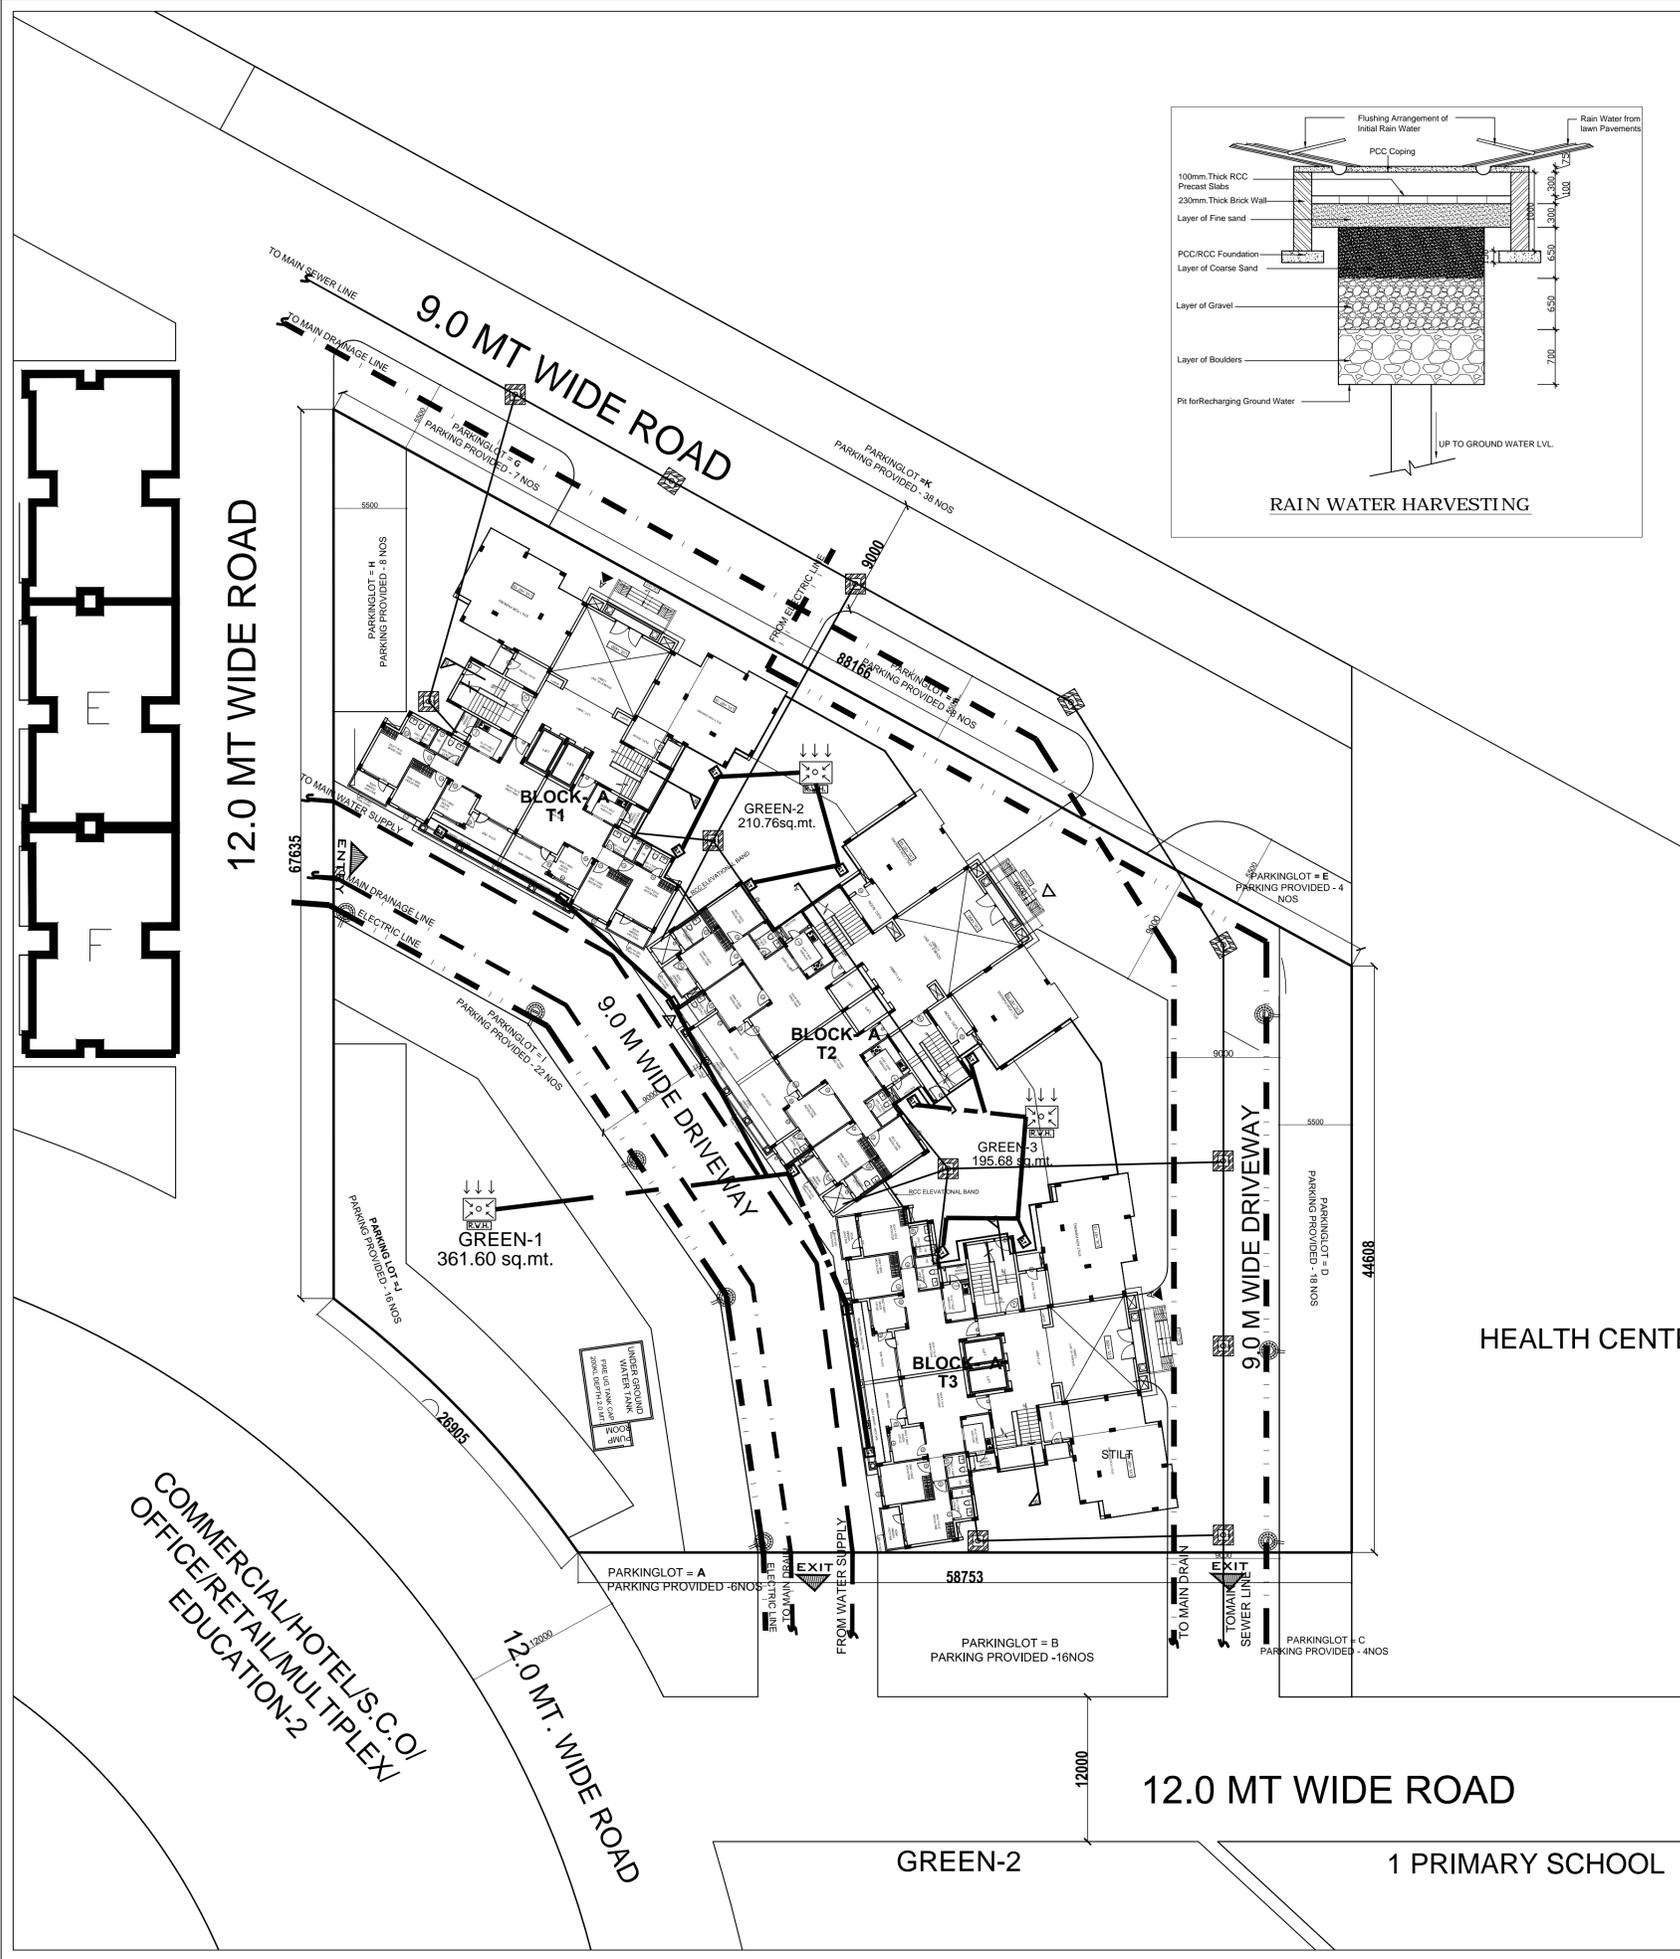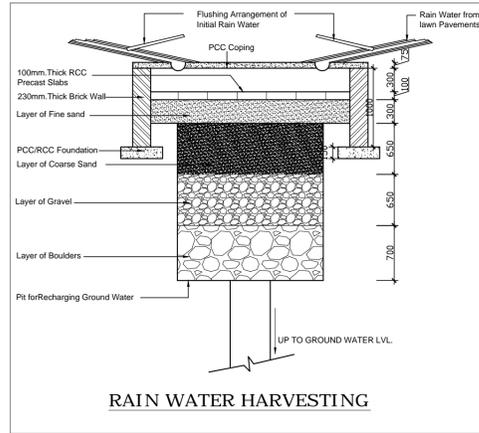

LEGEND:

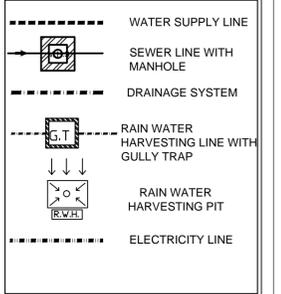

DRAWING TITLE

SUBMISSION DRAWING (SERVICES PLAN)

SCALE: 1:200 DATE: JULY-2017

ARCHITECT

CLIENT OWNERS
OMAXE
Building dreams into reality.
 OMAXE LTD.
 7, Local Shopping Centre,
 Kalkaji, New Delhi

ARCHITECT'S SIGNATURES OWNER'S SIGNATURES

DRAWING NUMBER: INT./VRI/GH-1/03/04

COMMERCIAL/HOTELS/C.O/
 OFFICE/RETAIL/MULTIPLEX/
 EDUCATION-2

HEALTH CENTRE

12.0 MT WIDE ROAD

1 PRIMARY SCHOOL

GREEN-2

58753
 PARKINGLOT = B
 PARKING PROVIDED -16NOS

PARKINGLOT = A
 PARKING PROVIDED -6NOS

GREEN-1
 361.60 sq.mt.

GREEN-2
 210.76sq.mt.

GREEN-3
 195.68 sq.mt.

BLOCK-A
 T1

BLOCK-A
 T2

BLOCK-A
 T3

9.0 MT WIDE ROAD

9.0 M WIDE DRIVEWAY

9.0 M WIDE DRIVEWAY

12.0 MT WIDE ROAD

12.0 MT. WIDE ROAD

TO MAIN SEWER LINE

TO MAIN DRAINAGE LINE

TO MAIN WATER SUPPLY

TO MAIN DRAINAGE LINE