


General Notes

1. THIS DRAWING IS ONLY FOR PRESENTATION PURPOSE.
2. THIS DRAWING AND DESIGN IS CREATED BY AVIGHNA STUDIO. NO PORTION MAY BE USED OR REPRODUCED WITHOUT THEIR WRITTEN PERMISSION.
3. ARCHITECT MUST BE INFORMED OF ANY ADDITIONAL INFORMATION REQUIRED OR IN CASE OF ANY DISCREPANCY.
4. THIS DRAWING IS TO BE READ IN CONJUNCTION WITH THE DESIGNERS SPECIFICATIONS AND CONDITIONS OF CONTRACT.
5. ALL DIMENSIONS ARE IN MM U.N.O.
6. ALL DIMENSIONS ARE TO BE READ NOT SCALED.

	DRY WASTE
	WET WASTE

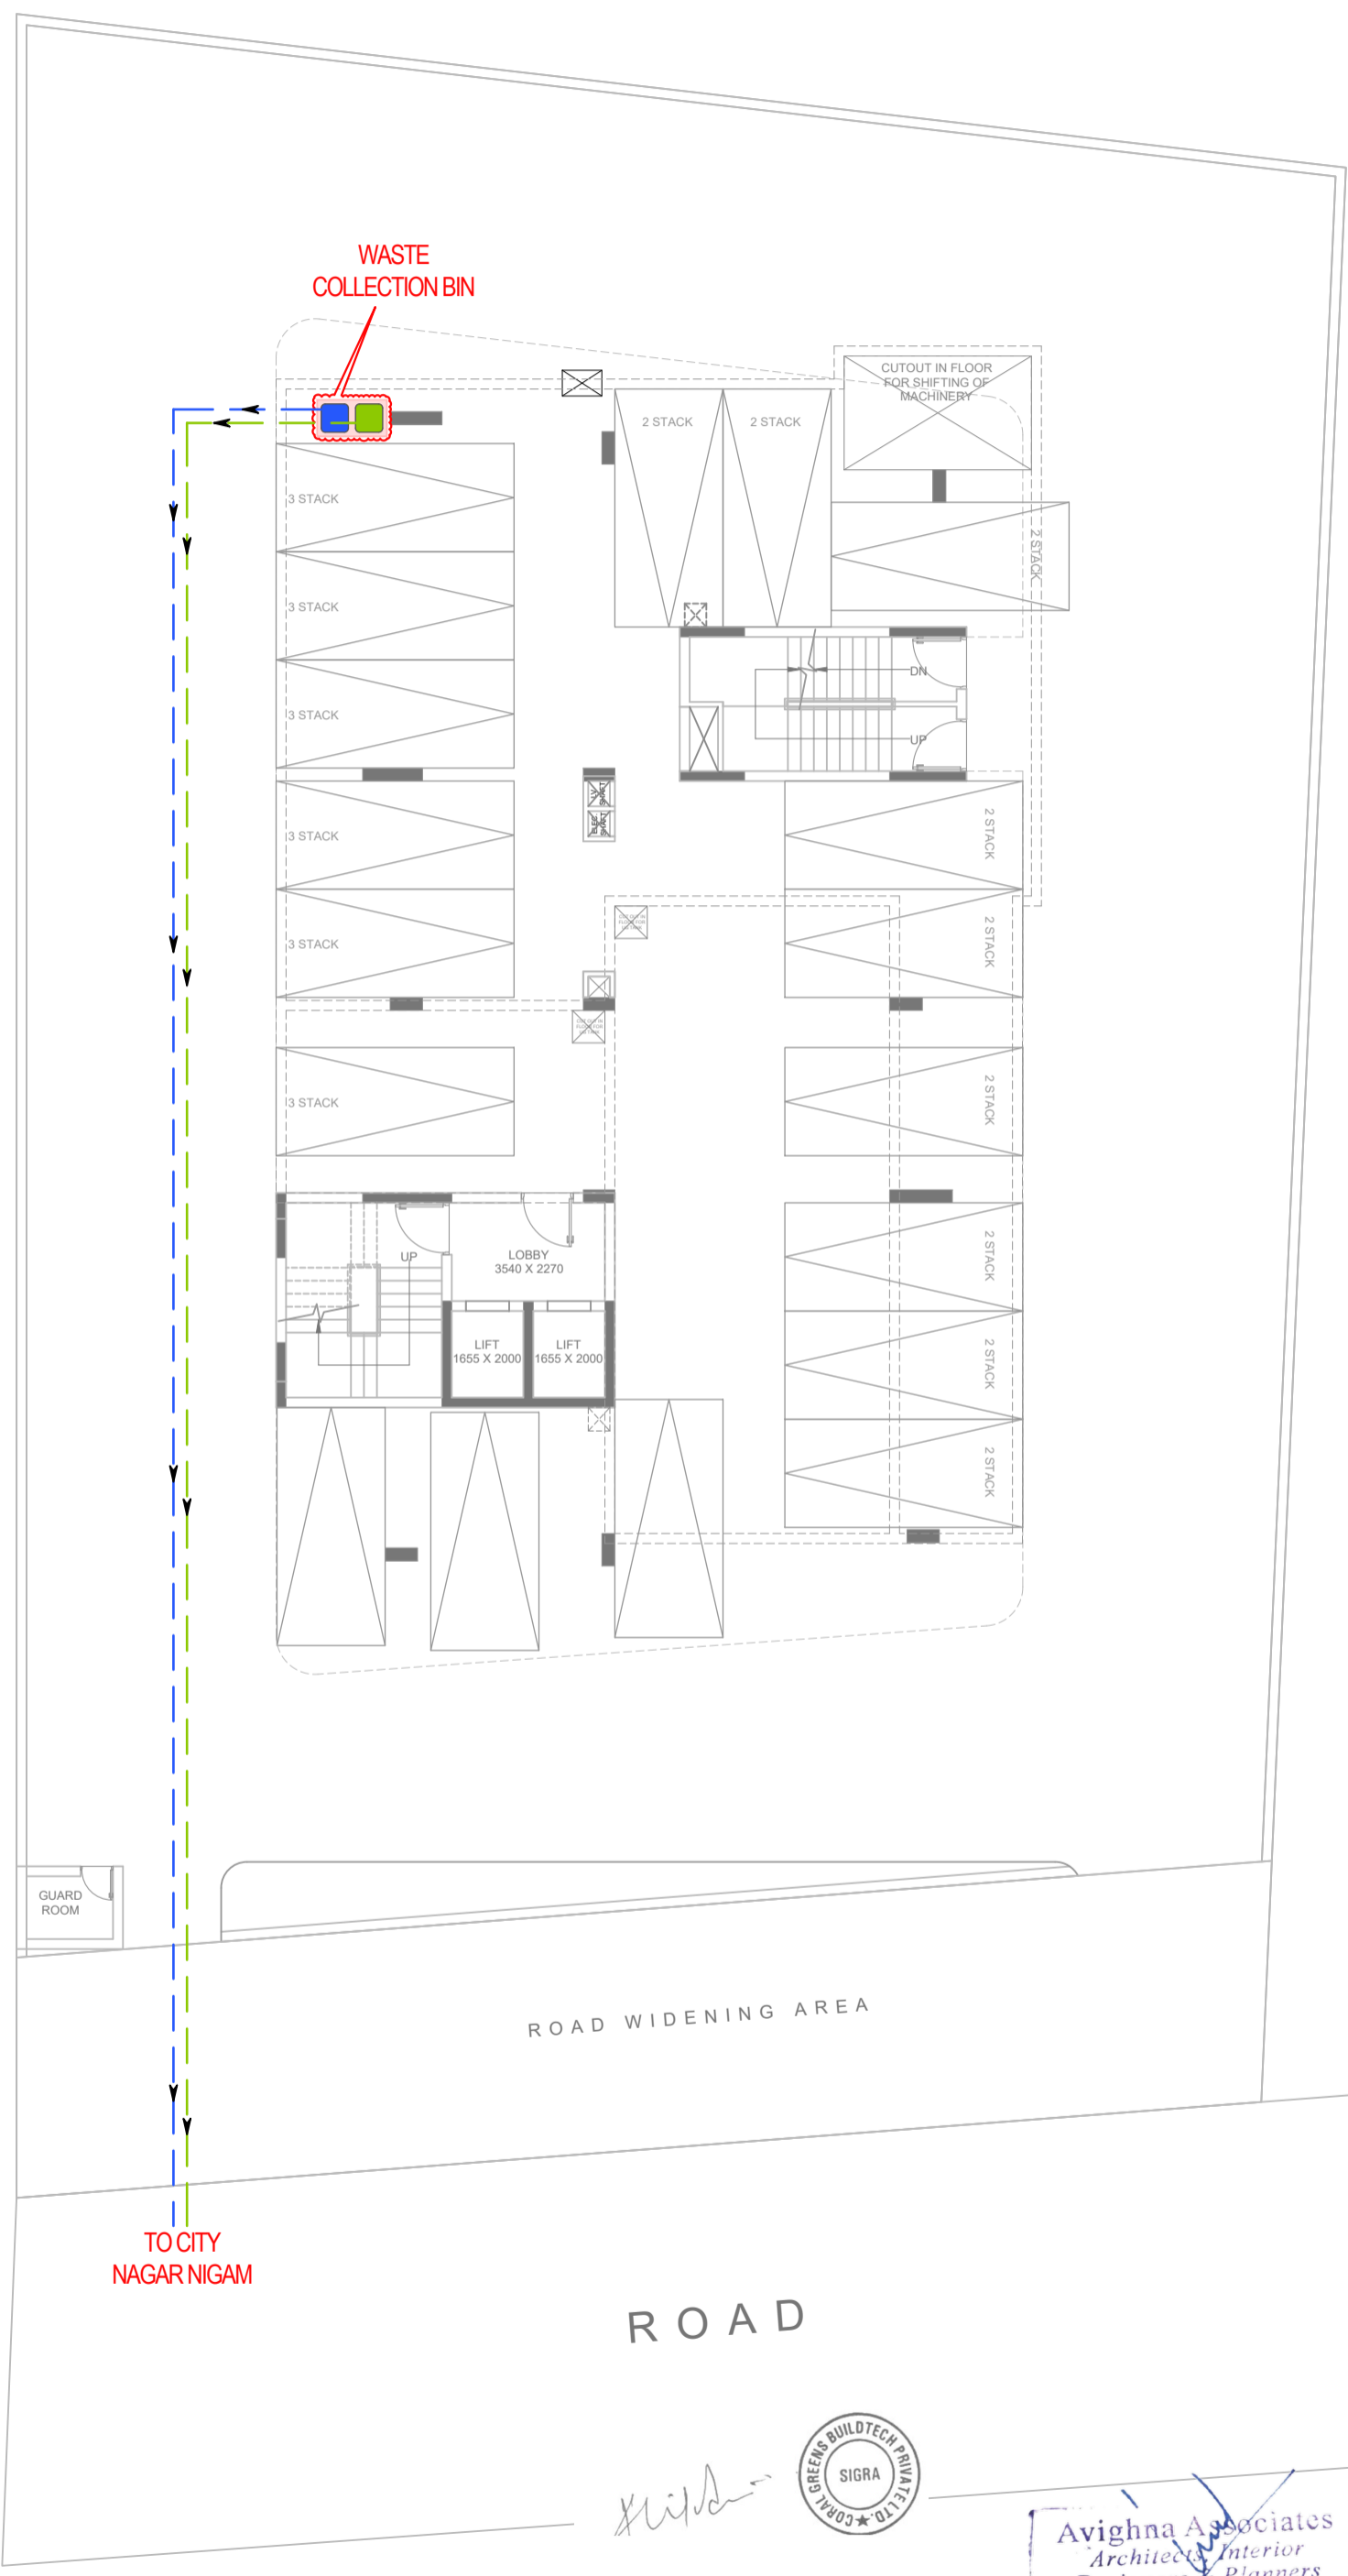

Khalid

PROJECT-
PROPOSED STUDIO APARTMENT

CLIENT-
CORAL GROUP

DESIGN TITLE-
SOLID WASTE COLLECTION LAYOUT - STILT FLOOR

DRAWING NO.	SCALE: N.T.S.
--------------------	-------------------------

DEALT BY - VISHNU KUMAWAT	CHECKED BY -
-------------------------------------	---------------------

DATE: 13-09-2025	NORTH:
----------------------------	-------------------

MEP-

cube consultant
A-8, PATH NO. 4, JAMUNA NAGAR,
SODALA, JAIPUR-302006,
MAIL: - cubemep@gmail.com,
Ph. No. 0141 2221089
Mob. No. +91 9214308430 ,

ARCHITECT-

avighna associates
- ARCHITECTS, INTERIOR DESIGNERS & PLANNERS -
studio: 3rd floor block b office no 303, vinayak plaza, maidhya, Varanasi
-221010, U.P.
phone: 964888895
email: projects@avighnastudio.com



Khalid

Avighna Associates
Architects Interior
Designers & Planners
Varanasi