



NOTES:-

1. THE #4, 5 SWITCH BOARD HEIGHT SHALL BE 850MM FROM FFL
2. THE #4 SWITCH BOARD HEIGHT SHALL BE 604MM FROM FFL
3. THE #4 SWITCH SOCKET HEIGHT SHALL BE 604MM FROM FFL
4. THE HANGING HEIGHT OF LIGHT FIXTURE ON WALL IS 2400MM FROM FFL
5. THE HANGING HEIGHT OF LIGHT FIXTURE IN FALSE CEILING AREA SHALL BE 3000MM
6. THE HANGING HEIGHT OF HANGING LIGHT FIXTURE IN NON-FALSE CEILING AREA SHALL BE 2400MM
7. ALL ELECTRICAL AND P&T CONSTRAINTS SHALL HAVE TO BE INCORPORATED AS REQUIRED.
8. THE C/P POWER DUCT/LET SHALL BE AT 2400MM FROM FFL AND SWITCH ISOLATION SHALL BE AT 3000MM FROM FFL.

NOTES:

- 1 ALL DIMENSIONS ARE IN MM UNLESS NOTED OTHERWISE
- 2 WRITTEN DIMENSIONS ARE TO BE FOLLOWED.
- 3 ALL CLARIFICATIONS AND DISCREPANCIES SHOULD BE REFERRED TO THE ARCHITECTS
- 4 THIS DRAWINGS SHALL BE READ IN CONJUNCTION WITH OTHER RELEVANT DRAWINGS

NOTICE

THIS DRAWING IS ISSUED TO THE PARTY FOR THE SPECIFIC PURPOSE AS STATED IN THE AGREEMENT AND IT SHALL NOT BE REPRODUCED, COPIED, LENT OR OTHERWISE DISPOSED OF DIRECTLY OR INDIRECTLY, NOR USED FOR ANY OTHER PURPOSE OTHER THAN FOR WHICH IT IS FURNISHED.

CONSTRUCTION OF 432 E.W.S. HOUSES
(G+3) UNDER PRADHAN MANTRI AWAS
YOUNA AT BULANDSHAHR

ELECTRICAL DRAWING

[illegible]

Architects :

M PLUS ARCH

Architecture, Landscaping & Interior Design
SHOP NO. 6, SECOND FLOOR, ASHIRWAD COMPLEX
SECTOR -53, NOIDA
Phone : +91-9999102478

Client : BULANDSHAHR DEVELOPMENT AUTHORITY
BULANDSHAHR

Architect

Drawing Title: LAYOUT PLAN

Date : 08:03:2018

Scale: NTS


Drg.no.: ELEC: 0

Checked by _____

M PLUS ARCH

This Drawing / Design is Property of AL PLUS ARCH. no part of this may be reproduced or misused in any form without prior permission in writing from Architects. Any person doing so, shall be liable to criminal prosecution and civil damages.

PRODUCED BY AN AUTODESK EDUCATIONAL PRODUCT

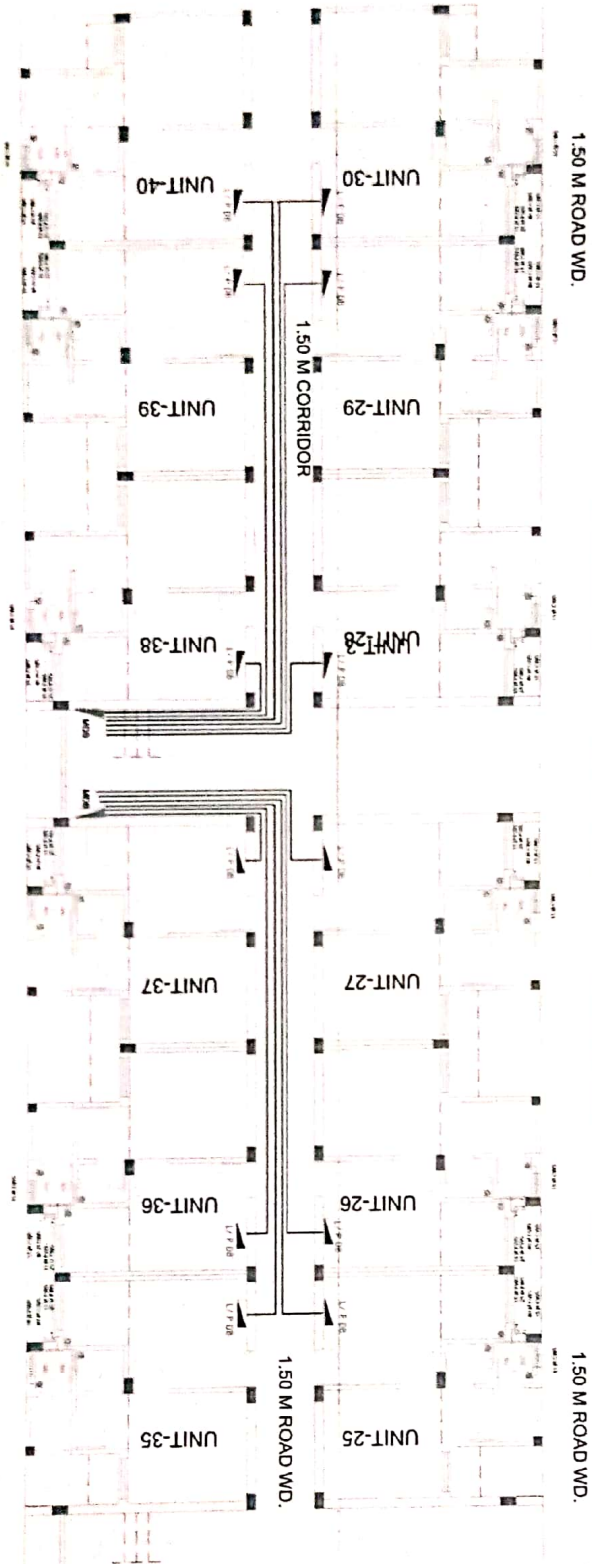

NOTES:

1. ALL DIMENSIONS ARE IN MM UNLESS NOTED OTHERWISE.
2. WRITTEN DIMENSIONS ARE TO BE FOLLOWED.
3. ALL CLARIFICATIONS AND DESCRIPTIONS SHOULD BE REFERRED TO THE ARCHITECTS.
4. THIS DRAWINGS SHALL BE READ IN CONJUNCTION WITH OTHER RELEVANT DRAWINGS.

NOTICE:-
THIS DRAWING IS ISSUED TO THE PARTY FOR THE SPECIFIC PURPOSE AS STATED IN THE AGREEMENT AND IT SHALL NOT BE REPRODUCED, COPIED OR INDIRECTLY, OR USED FOR ANY OTHER PURPOSE OTHER THAN FOR WHICH IT IS FURNISHED.

CONSTRUCTION OF 432 E.W.S. HOUSES
(G+3) UNDER PRADHAN MANTRI AWAS
Yojna AT BULANDSHAHAR

ELECTRICAL DRAWING

References:

Sr No:

Architects:

M PLUS ARCH
Architecture, Landscaping & Interior Design
SHOP NO. 6, SECOND FLOOR, ASHRWAD COMPLEX
SECTOR - 33, NOIDA
Phone: +91-9981024218

Client: BULANDSHAHAR DEVELOPMENT AUTHORITY,
BULANDSHAHAR

Architect:

Drawing Title: ELEC LAYOUT PLAN

Date: 08.03.2018

Scale: NTS

Dwg no: ELEC.: 01

Drawn by: **Checked by:**

M PLUS ARCH

This Drawing is Copyright of M PLUS ARCH. No part of this may be reproduced, stored in a retrieval system, or transmitted in any form or by any means, electronic, mechanical, photocopying, recording, or by any information storage and retrieval system, without prior written permission from M PLUS ARCH. Any person doing so shall be liable to criminal prosecution and civil damages.

PRODUCED BY AN AUTODESK EDUCATIONAL PRODUCT