


This drawing is a "COPYRIGHT" contents of this drawing or part thereof may not be used or reproduced without the permission of the Architect




PROJECT:  
**PROPOSED COMMERCIAL-1 IN  
VRINDAVAN INTEGRATED  
TOWNSHIP AT CHAITIGRAH  
ROAD , VRINDAVAN**

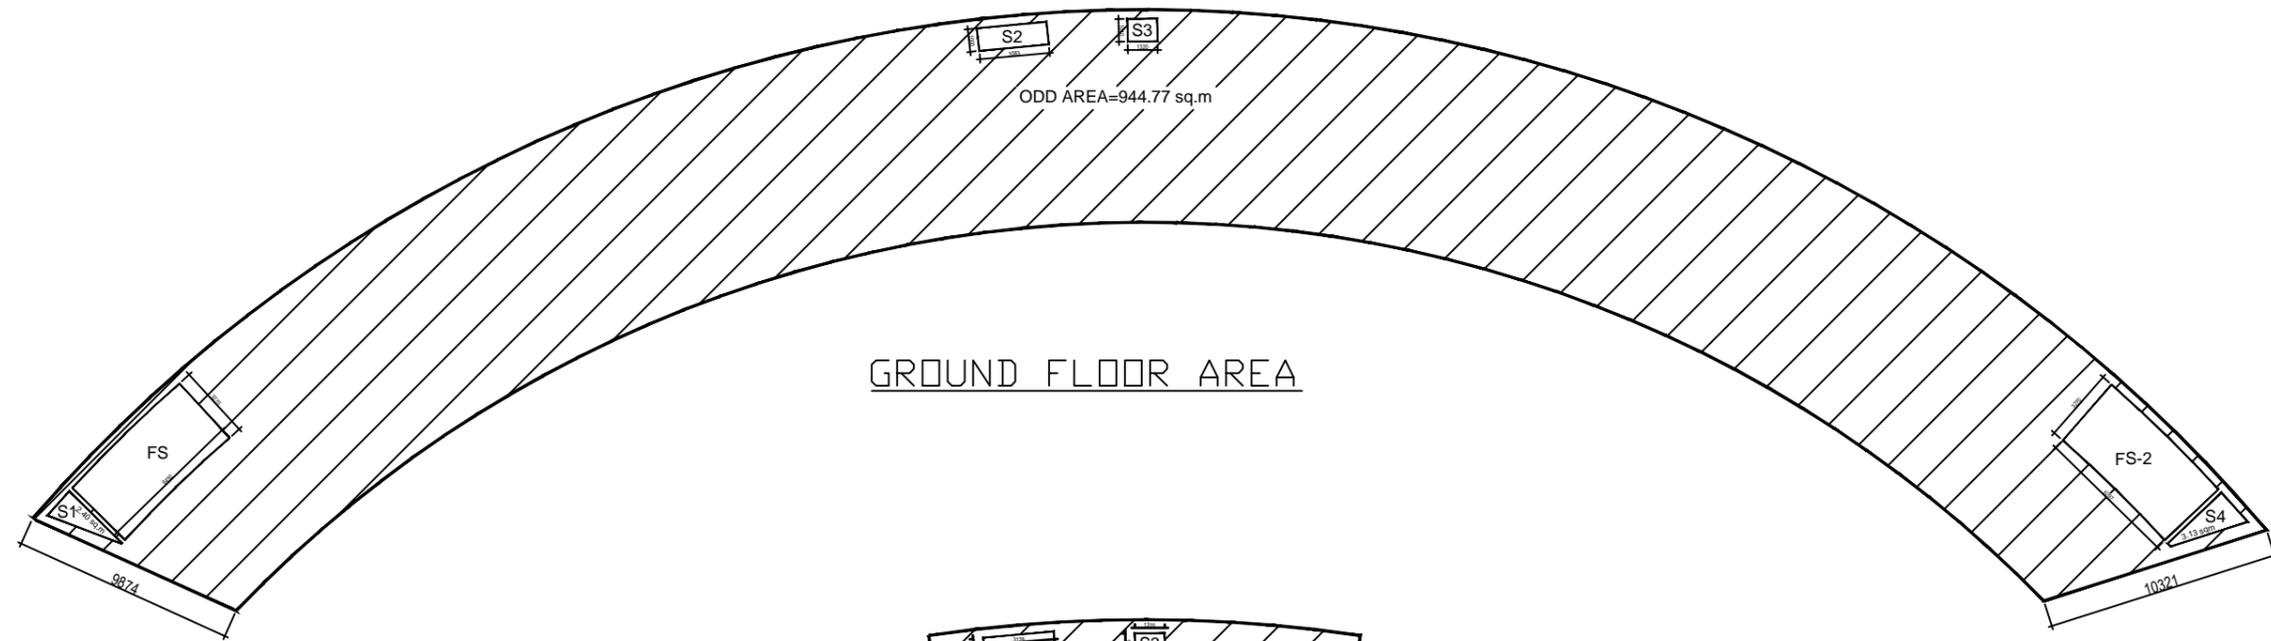


GROUND FLOOR AREA



TYPICAL FLOOR AREA  
FIRST TO 5TH FLOOR

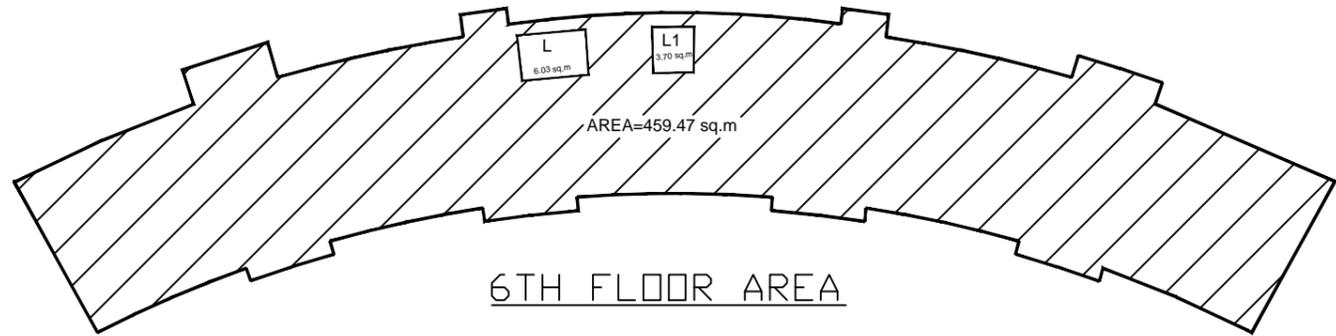

6TH FLOOR AREA

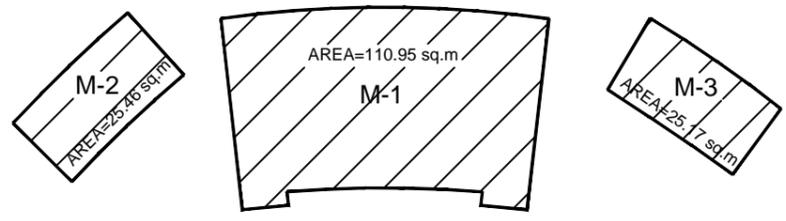

MUMTY & MACHINE ROOM'S AREA

DRAWING TITLE  
**SUBMISSION DRAWING  
(PLANS)**

SCALE: 1:100      DATE: JULY-2017

CLIENT/ OWNERS  
  
**OMAXE LTD.**  
7, Local Shopping Centre,  
Kalkaji, New Delhi

ARCHITECT'S SIGNATURES      OWNER'S SIGNATURES

DRAWING NUMBER- INT./VRI/COMM.-1//SUB-05