


This drawing is a "COPYRIGHT" contents of this drawing or part thereof may not be used or reproduced without the permission of the Architect




PROJECT:

**PROPOSED COMMERCIAL-1 IN  
VRINDAVAN INTEGRATED  
TOWNSHIP AT CHAITIGRAH  
ROAD , VRINDAVAN**

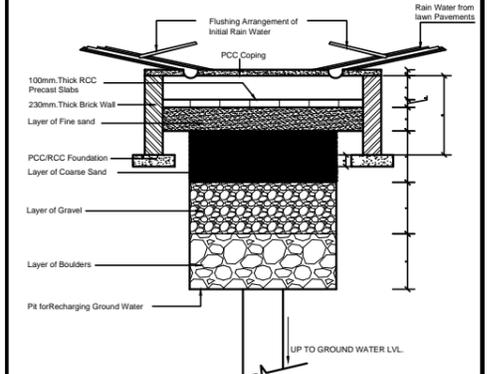

**RAIN WATER HARVESTING**

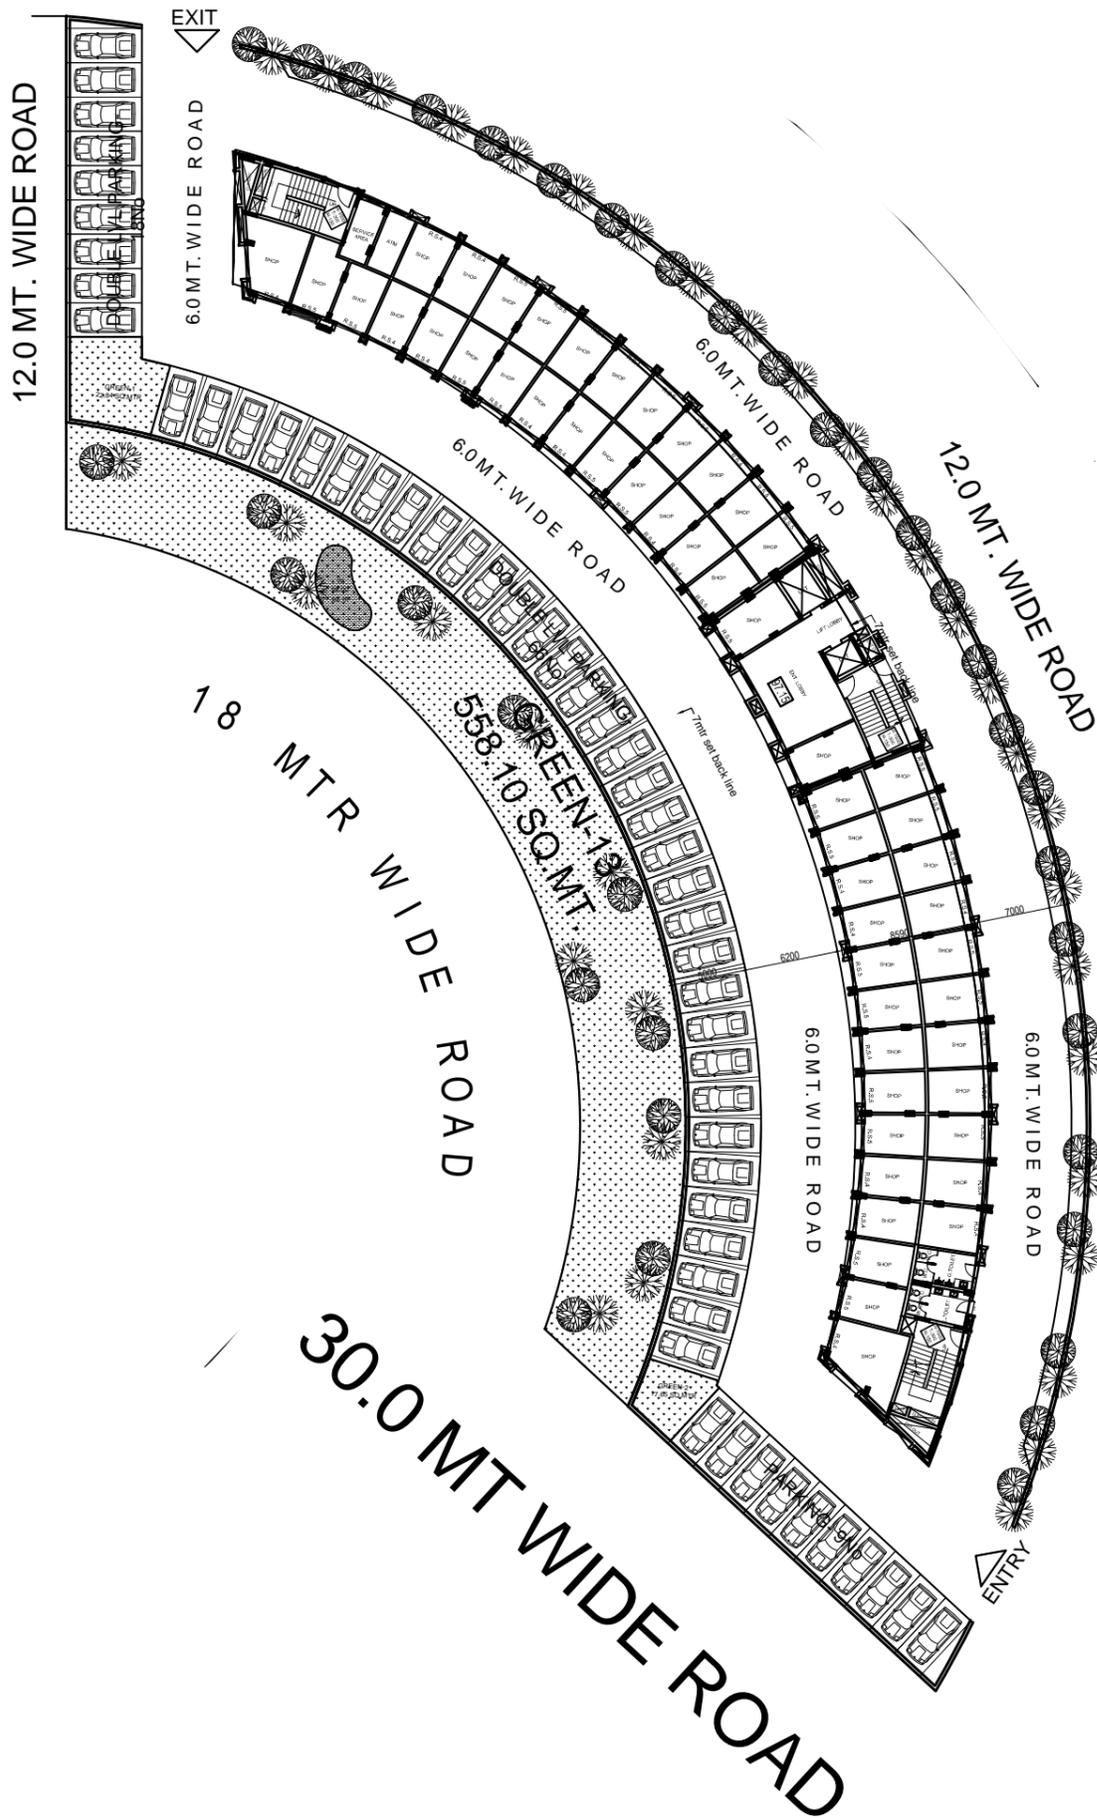

**LEGEND:**

	WATER SUPPLY LINE
	SEWER LINE
	MAN HOLE
	DRAINAGE SYSTEM
	RAIN WATER HARVESTING PIT

DRAWING TITLE

**SUBMISSION DRAWING  
(SERVICES PLAN)**

SCALE

1:200

DATE

JULY-2017

ARCHITECT

CLIENT/ OWNERS



**OMAXE LTD.**  
7, Local Shopping Centre,  
Kalkaji, New Delhi

ARCHITECT'S SIGNATURES

OWNER'S SIGNATURES

DRAWING NUMBER-

INT./VRI/COMM.-1/KC/SUB-02/