



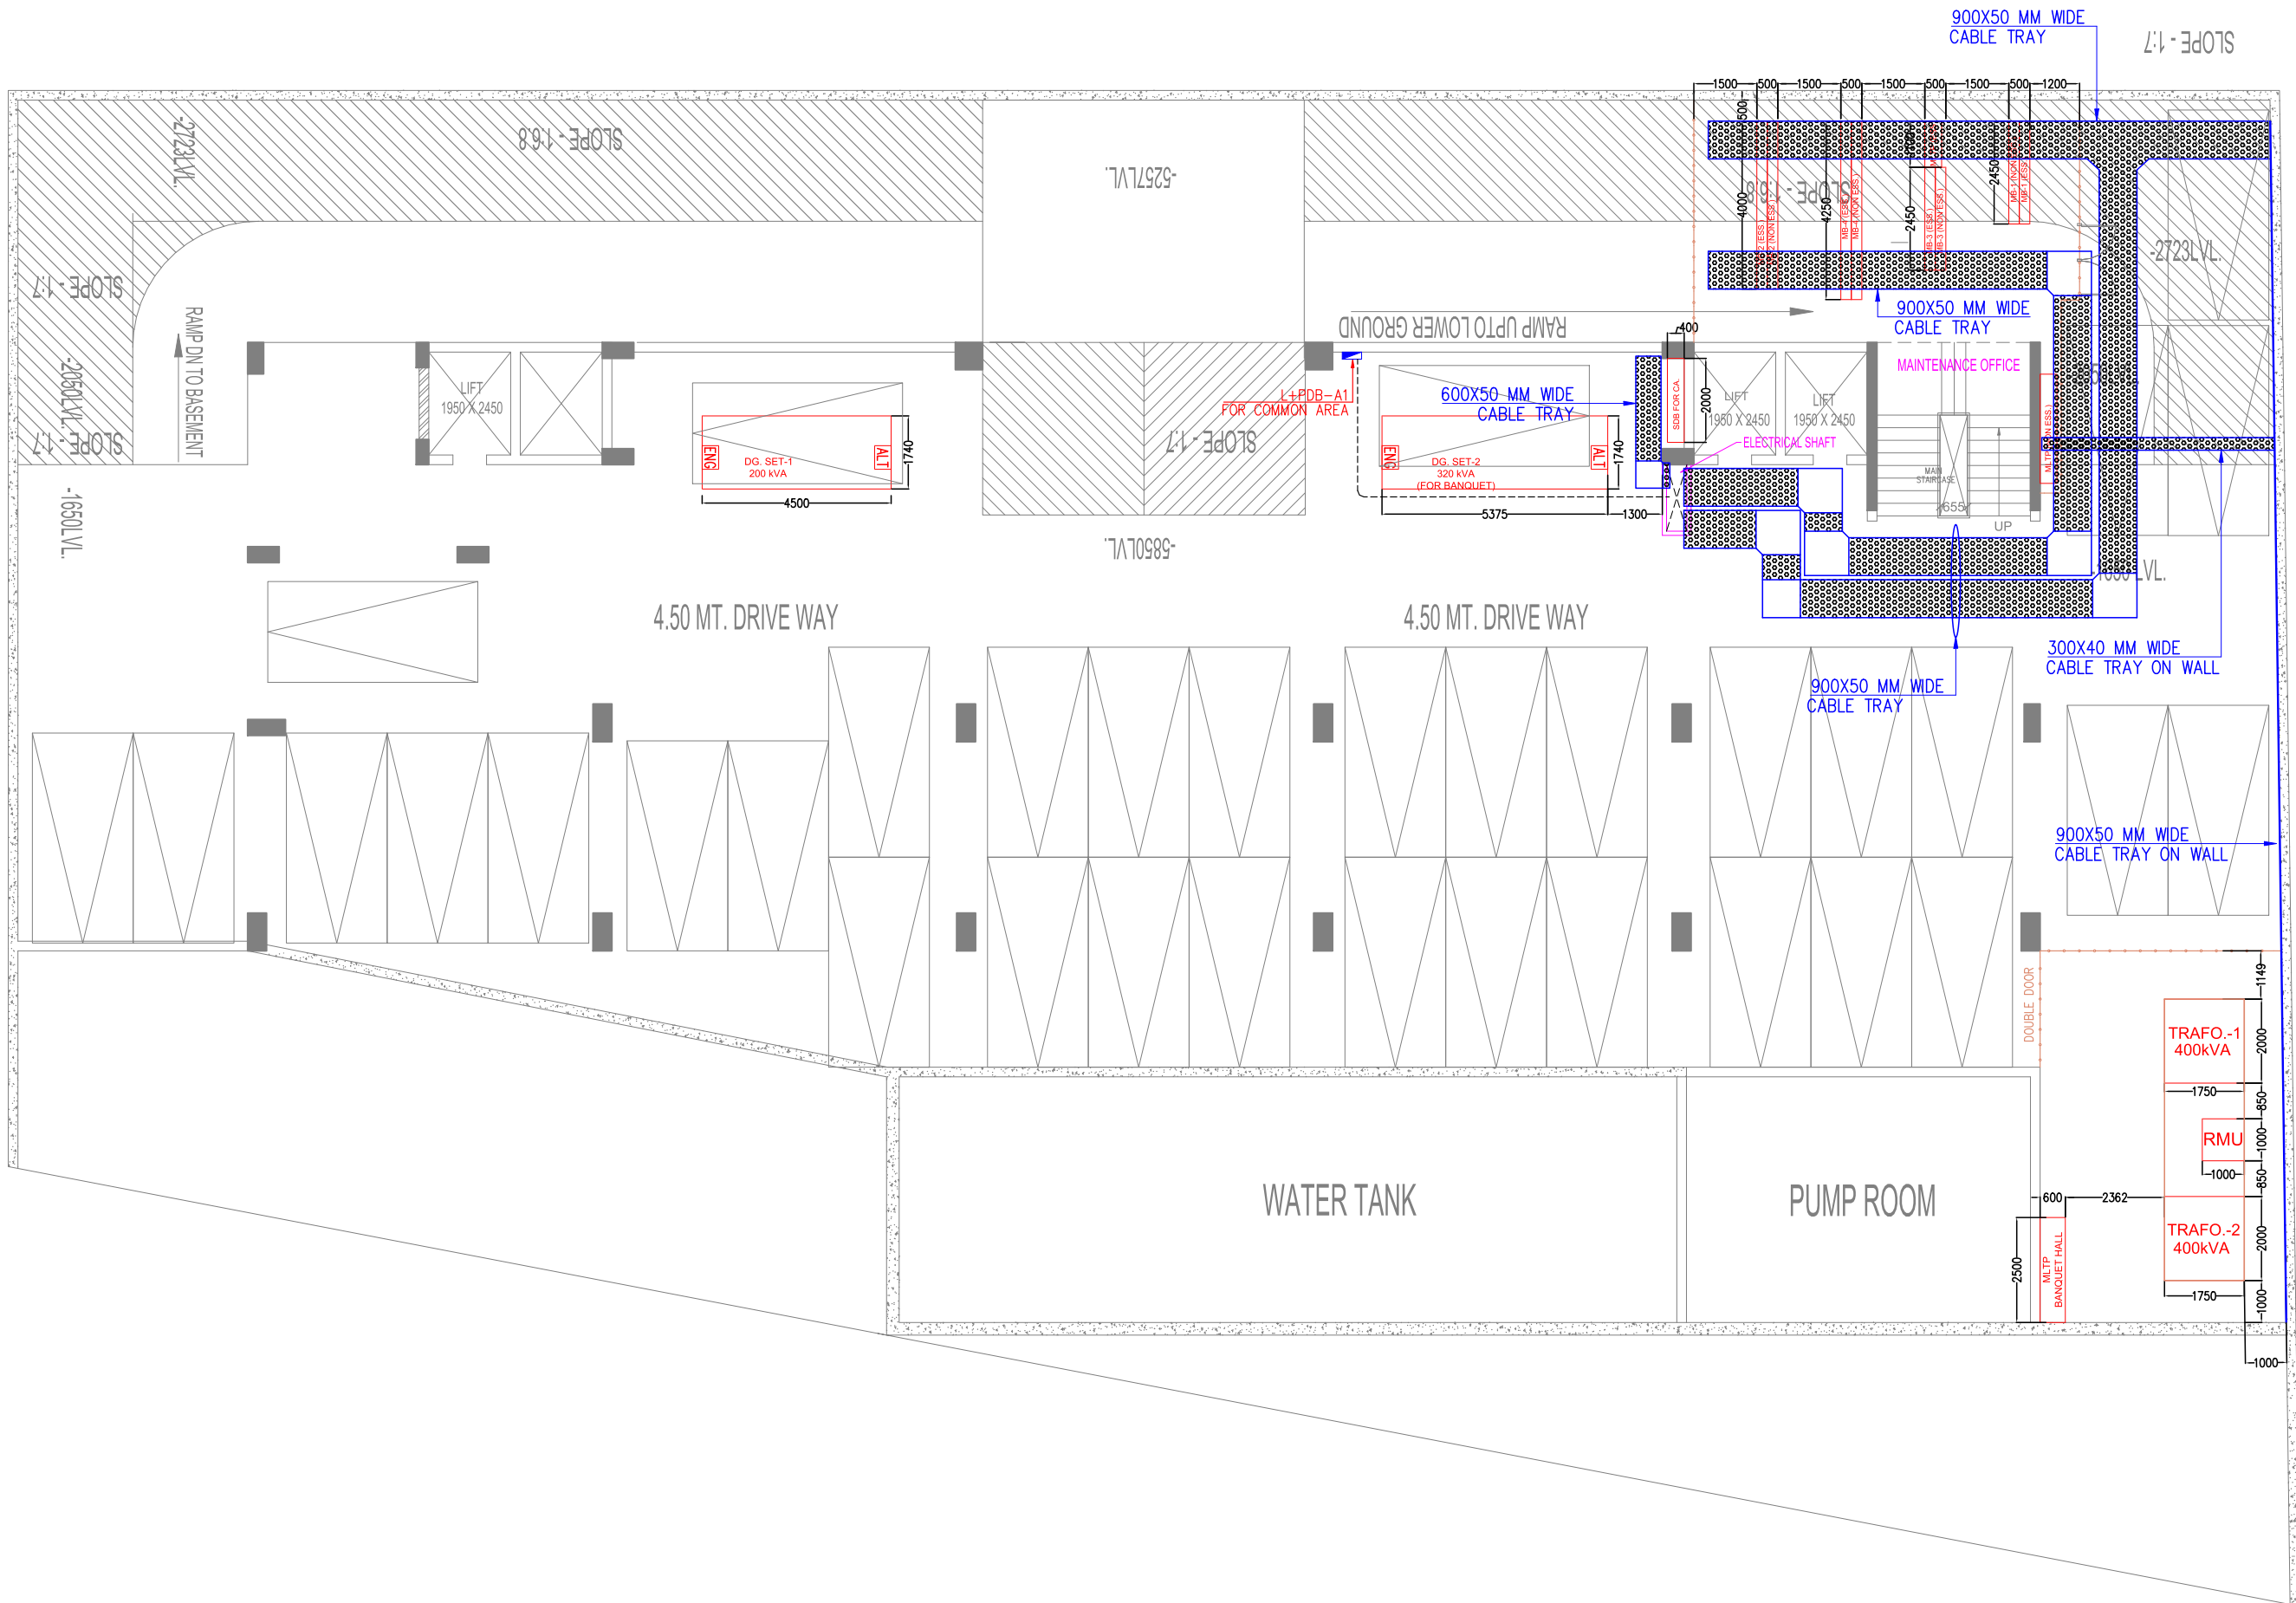

NOTES

- THIS DRAWING IS THE PROPERTY OF AFS GREEN ARCHITECTS AND ASSOCIATES AND IS NOT TO BE USED FOR ANY PURPOSE OTHER THAN FOR WHICH IT IS ISSUED WITHOUT PERMISSION OF ITS PRINCIPALS.
- THIS DRAWING IS TO BE READ IN CONJUNCTION WITH OTHER RELEVANT ARCHITECTURAL, STRUCTURAL AND OTHER SERVICES CONSULTANTS DRAWING. IT SHALL BE THE SOLE RESPONSIBILITY OF THE CONTRACTOR/FABRICATOR TO BRING IN TO NOTICE OF ARCHITECTS IF ANY DISCREPANCY WITHIN OR BETWEEN THE DRAWINGS PRIOR TO CONSTRUCTION.
- ALL WRITTEN DIMENSIONS ARE TO BE FOLLOWED AND THE DRAWING IS NOT TO BE SCALED.

KEY PLAN

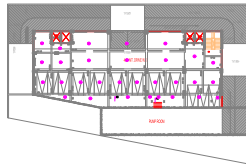

PROJECT

PROPOSED HOTEL AT-
KHASRA NO. : 1091/1, VILLAGE
NOORNAGAR, GHAZIABAD

CLIENT

FOR M/S AVS INDIA INFRA PVT. LTD.
REGD. OFFICE :- FF-21, KONARK BUILDING,
RDC, RAJNAGAR, GHAZIABAD

ARCHITECTS

AR.GAURAV SINGLA
ADDRESS:-H-169 SEC-63 NOIDA(U.P)
GSINGLA32@GMAIL.COM
MOB.NO. 9971998445

STRUCTURE CONSULTANT

CONSULTANTS:-
OPTIMUM PVT. LTD.
DESIGN
CONSULTING ENGINEERS
B-14, SECTOR-47, NOIDA-201307
Phone: 0120-4484848, 0120-4484849
0120-2942023, 0120-2942024
Email: info@optimumdesign.in
Website: www.optimumdesign.in

ELECTRICAL CONSULTANT


ECMS INDIA PVT. LTD.
G-241 First Floor, Sector-63
Noida, PIN- 201307
E-mail: ecms.rajnagar@gmail.com
L1URL: www.ecmsindia.com
Ph.No. 0120-4205667

DRAWING TITLE

HOTEL
BASEMENT
CABLE TRAY LAYOUT

DRAWN BY SHADAB DATE R7(18.02.20)
CKD BY MAYANK SCALE N.T.S.
FIN. YEAR 2019-20 JOB NO. 2083
DRAWING NO. AVS/ECMS/EL/SP-01A

BASEMENT PLAN WORKING PLAN

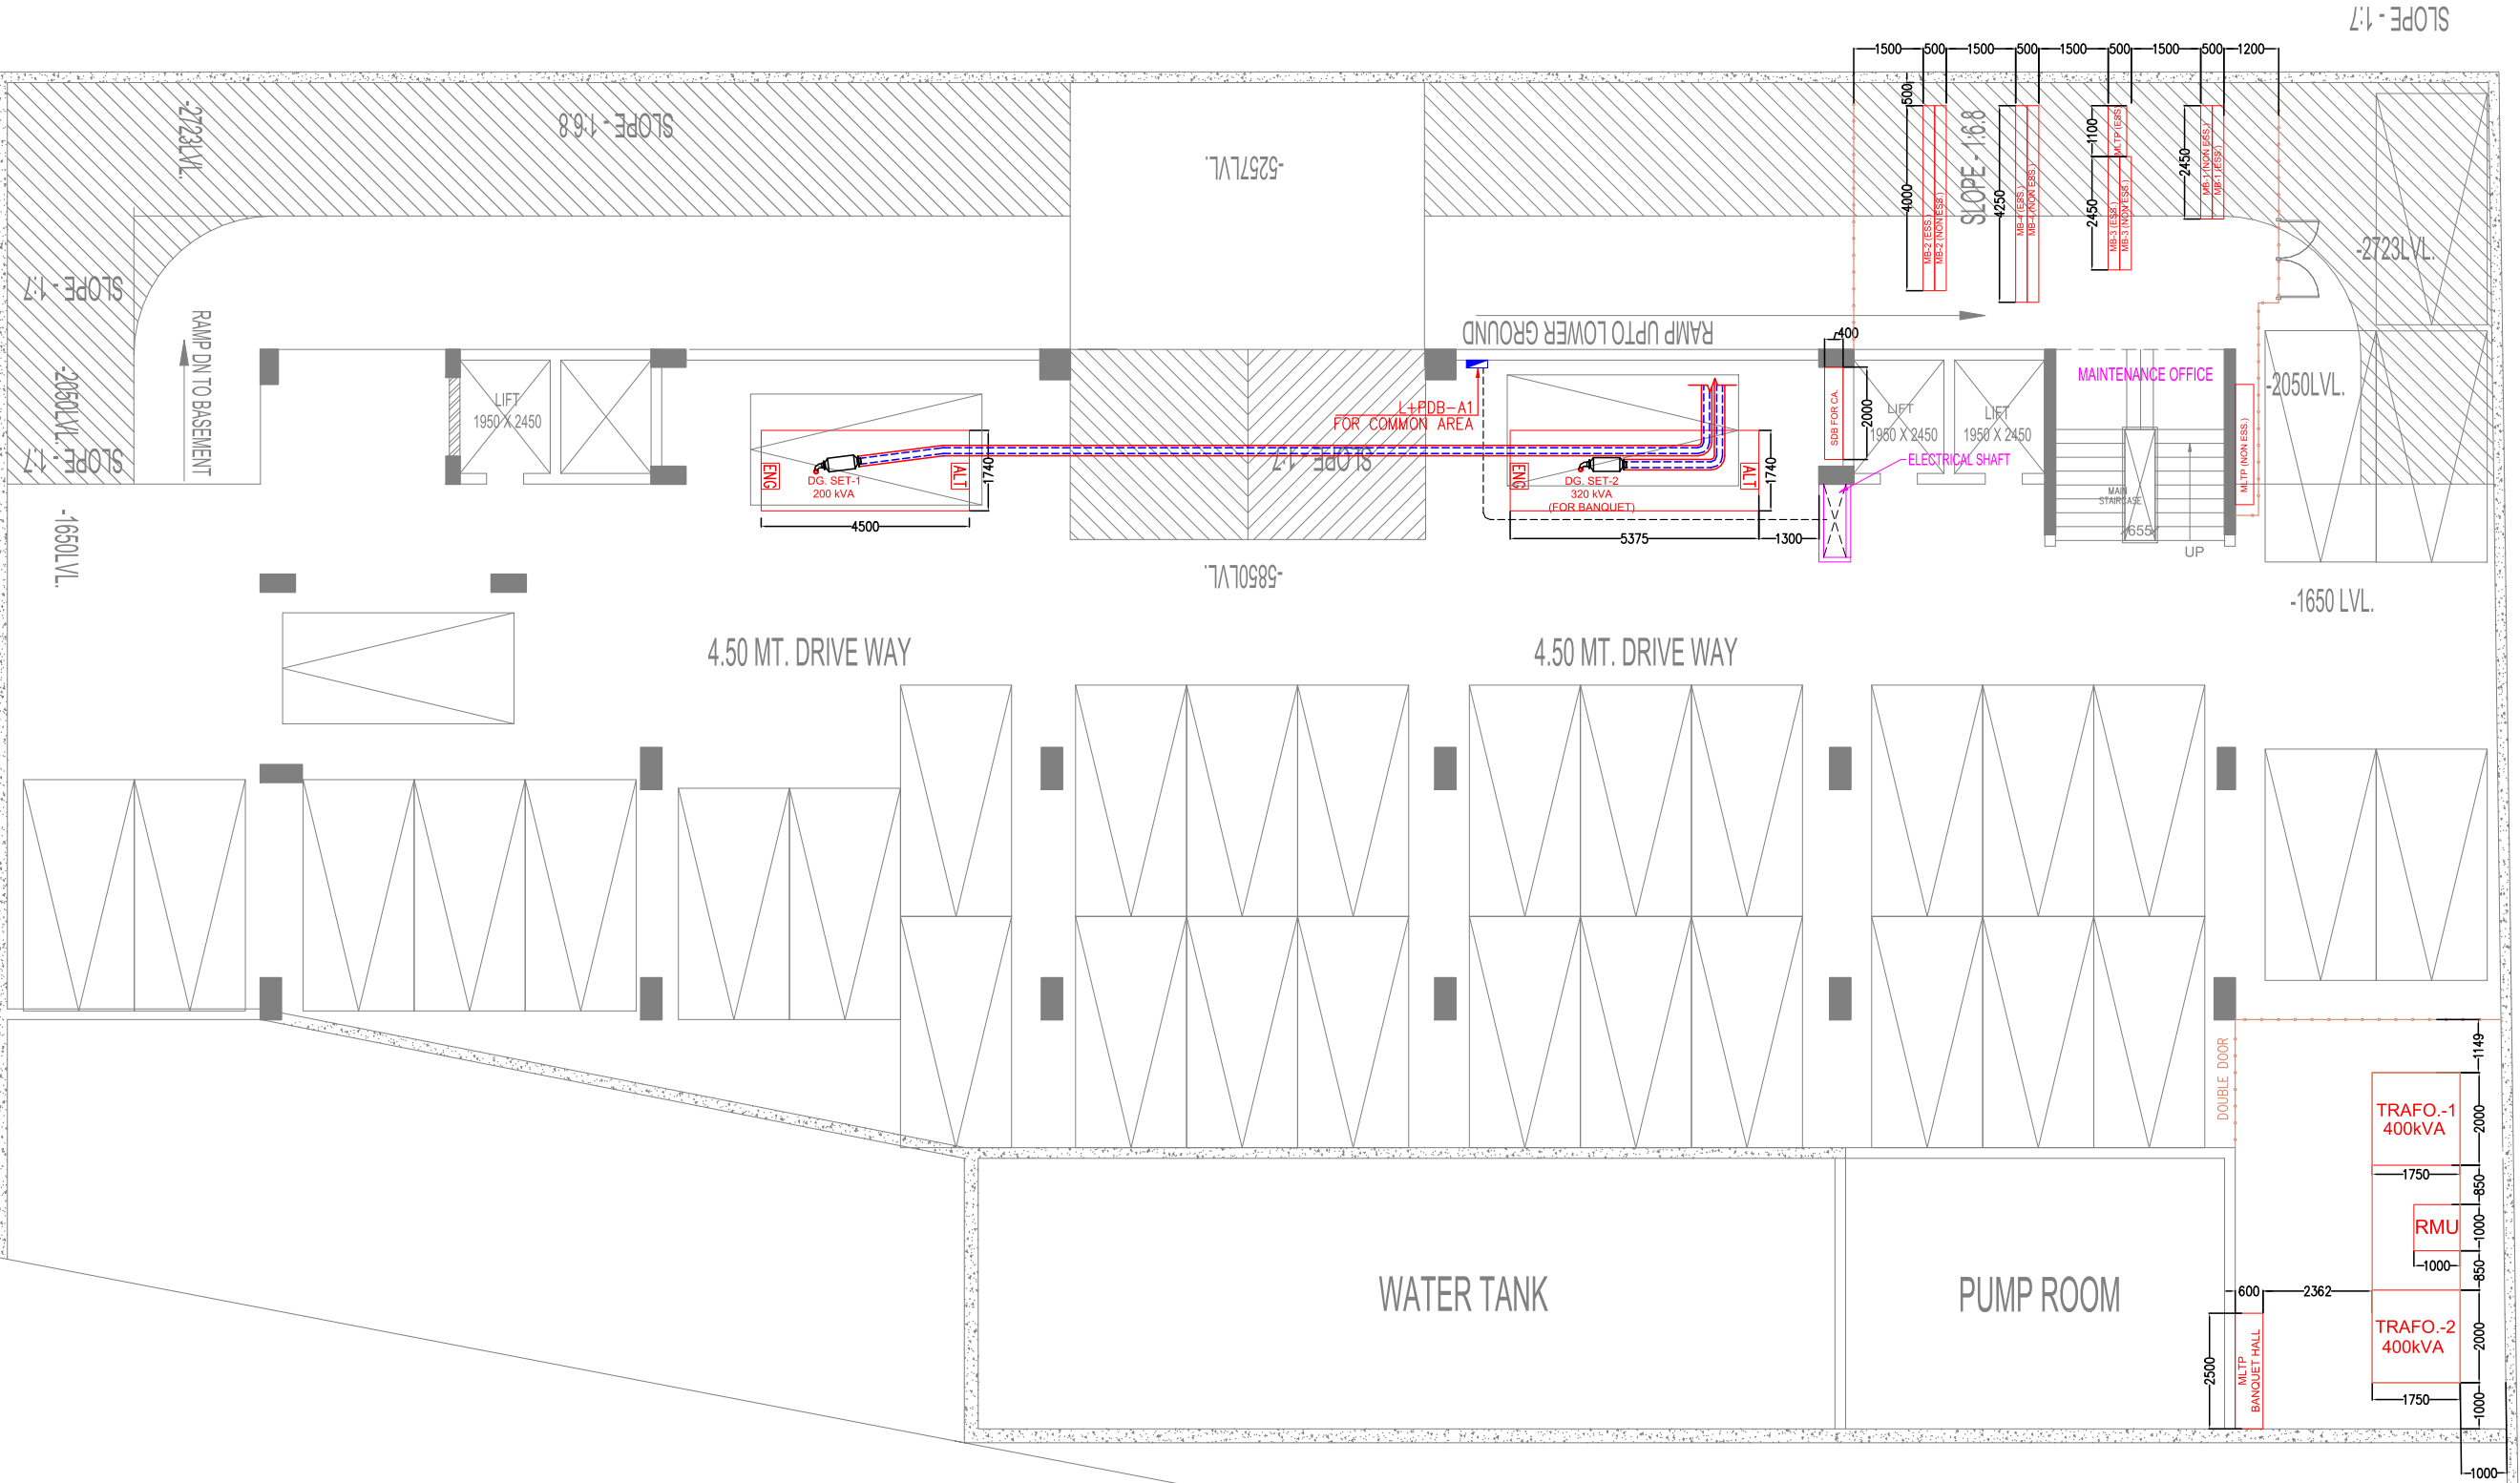


BASEMENT PLAN WORKING PLAN

NOTES

- THIS DRAWING IS THE PROPERTY OF APE GREEN ARCHITECTS AND ASSOCIATES AND IS NOT TO BE USED FOR ANY PURPOSE OTHER THAN FOR WHICH IT IS ISSUED WITH OUT PERMISSION OF ITS PRINCIPALS.
- THIS DRAWING IS TO BE READ IN CONJUNCTION WITH OTHER RELEVANT ARCHITECTURAL, STRUCTURAL AND OTHER SERVICES CONSULTANTS DRAWING. IT SHALL BE THE SOLE RESPONSIBILITY OF THE CONTRACTOR/FABRICATOR TO BRING IN TO NOTICE OF ARCHITECTS IF ANY DISCREPANCY WITHIN OR BETWEEN THE DRAWINGS PRIOR TO CONSTRUCTION.
- ALL WRITTEN DIMENSIONS ARE TO BE FOLLOWED AND THE DRAWING IS NOT TO BE SCALED.

KEY PLAN

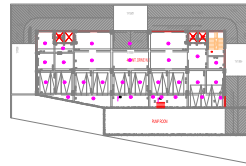

COPY	REV.	DATE	DESCRIPTION

PROJECT

PROPOSED HOTEL AT-KHASRA NO. : 1091/1, VILLAGE NOORNAGAR, GHAZIABAD

CLIENT

FOR M/S AVS INDIA INFRA PVT. LTD.
REGD. OFFICE :- FF-21, KONARK BUILDING,
RDC, RAJNAGAR, GHAZIABAD

ARCHITECTS

AR.GAURAV SINGLA
ADDRESS:H-169 SEC-63 NOIDA(U.P.)
GSINGLA32@GMAIL.COM
MOB.NO. 9971998445

STRUCTURE CONSULTANT

CONSULTANTS:
OPTION DESIGN
PVT. LTD.
CONSULTING ENGINEERS
B-44, SECTOR-47, NOIDA-201301
Phone: 0120-944888, 0120-944889
E-mail: info@optiondesign.in
Website: www.optiondesign.in

ELECTRICAL CONSULTANT

ECMS INDIA
PVT. LTD.
"Creating Lifeline Powering India"
ECMS INDIA PVT. LTD.
G-241 First Floor, Sector-63
Noida, PIN- 201307
E-mail: ecms.36971@gmail.com
URL: www.ecmsindia.com
Ph.No. 0120-4205667

DRAWING TITLE

HOTEL
BASEMENT
ELECTRICAL SPACE MARKING

DRAWN BY	SHADAB	DATE	R7(18.02.20)
CKD BY	MAYANK	SCALE	N.T.S.
FIN. YEAR	2019-20	JOB NO.	2083
DRAWING NO.	AVS/ECMS/EL/SP-01		