


This drawing is a "COPYRIGHT" contents of this drawing or part thereof may not be used or reproduced without the permission of the Architect



**NOTES**

1. ALL DIMENSIONS ARE IN MM UNO
2. ONLY WRITTEN DIMENSIONS ARE TO BE READ
3. ALL WALLS ARE 200MM & 100MM THK. AAC BLOCK WORK UNLESS OTHERWISE MENTIONED.
4. THIS DRAWING IS TO BE READ IN CONJUNCTION WITH RELEVANT STRUCTURAL/SERVICE DRAWINGS. ANY DISCREPANCY MUST BE BROUGHT TO THE NOTICE OF ARCHITECT .

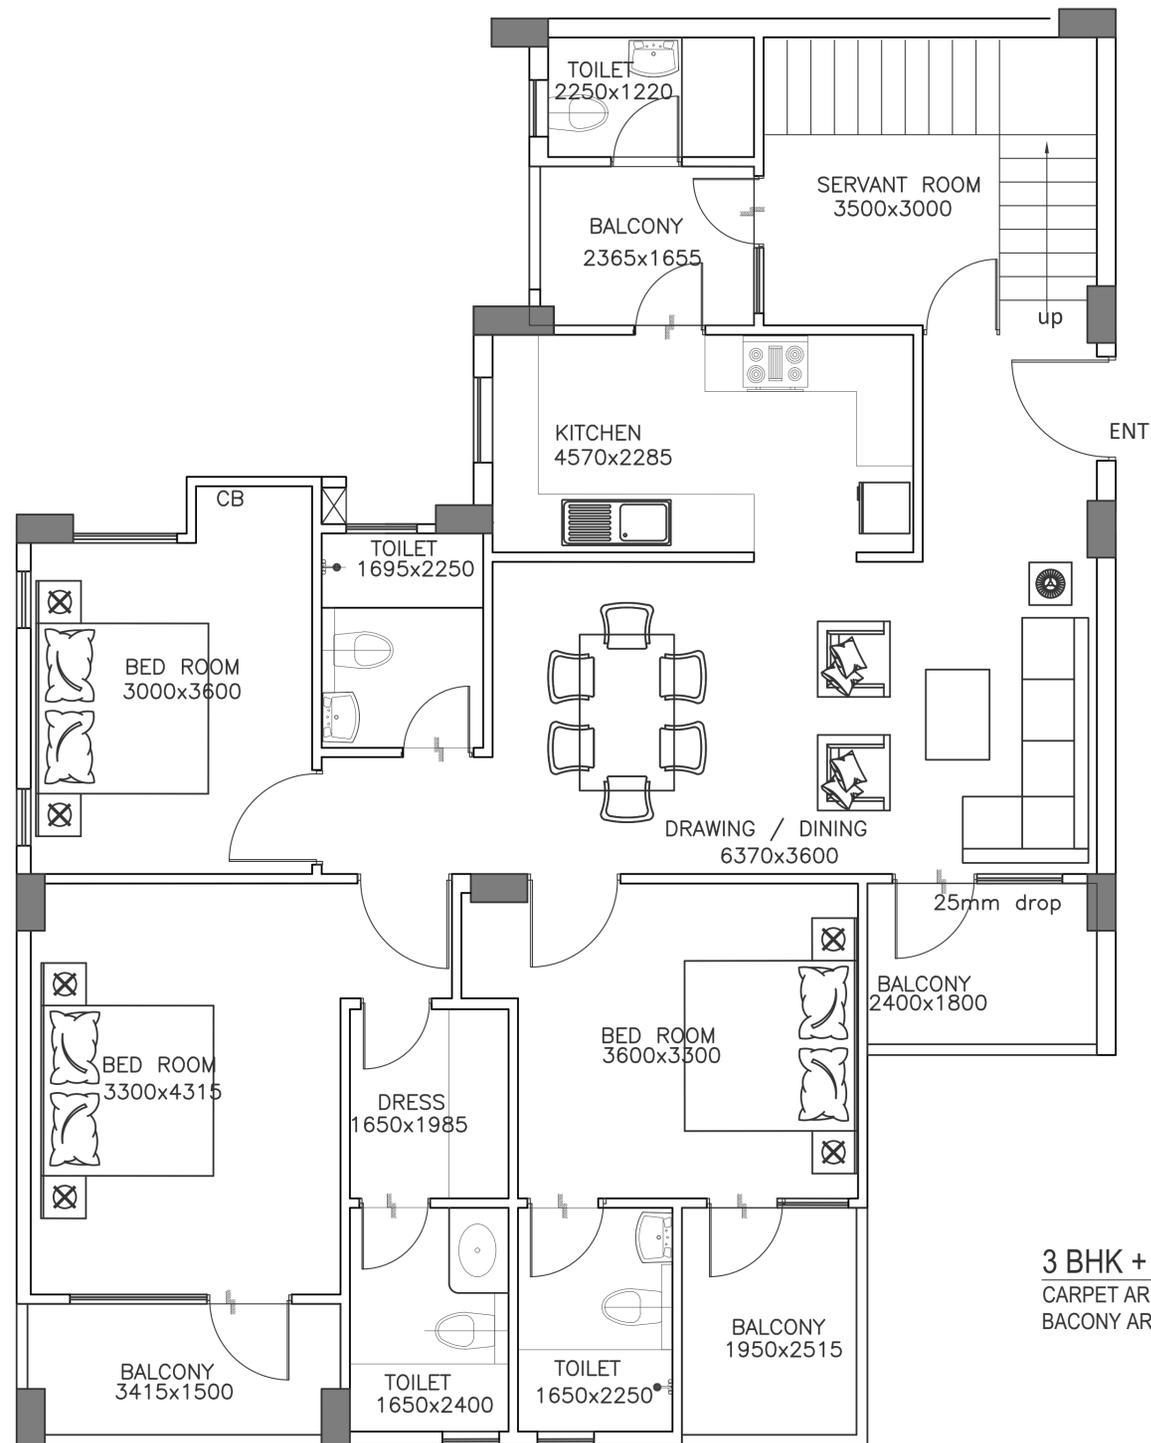

**3 BHK + SERVANT TYPE-1**  
 CARPET AREA - 110.40 SQM.  
 BACONY AREA - 18.18 SQM.

REVISION	DESCRIPTION	DATE
ARCHITECT /STRUCTURE CONSULTANT.		
<b>PAESAGGIO</b>		
paesaggio Consulting Services Pvt Ltd 011- 41582244 N3 Green Park Main New Delhi -16		
CLIENT.		
<b>SHREY JAIN AND SHREE HARI REALTECH PVT. LTD.</b>		
PROJECT		
LUVNEST PLOT NO.- 11/G.H.-3, SECTORE-11 VRINDAVAN YOJNA NO. 3 LUCKNOW.		
DRAWING TITLE		
DEALT BY	CHECKED BY	APPROVED BY
MB	MB	VG
SCALE	DATE	REVISION
NTS	18.08.2017	R0
DRAWING NUMBER		