


This drawing is a "COPYRIGHT" contents of this drawing or part thereof may not be used or reproduced without the permission of the Architect



NOTES

1. ALL DIMENSIONS ARE IN MM UNO
2. ONLY WRITTEN DIMENSIONS ARE TO BE READ
3. ALL WALLS ARE 200MM & 100MM THK. AAC BLOCK WORK UNLESS OTHERWISE MENTIONED.
4. THIS DRAWING IS TO BE READ IN CONJUNCTION WITH RELEVANT STRUCTURAL/SERVICE DRAWINGS. ANY DISCREPANCY MUST BE BROUGHT TO THE NOTICE OF ARCHITECT .

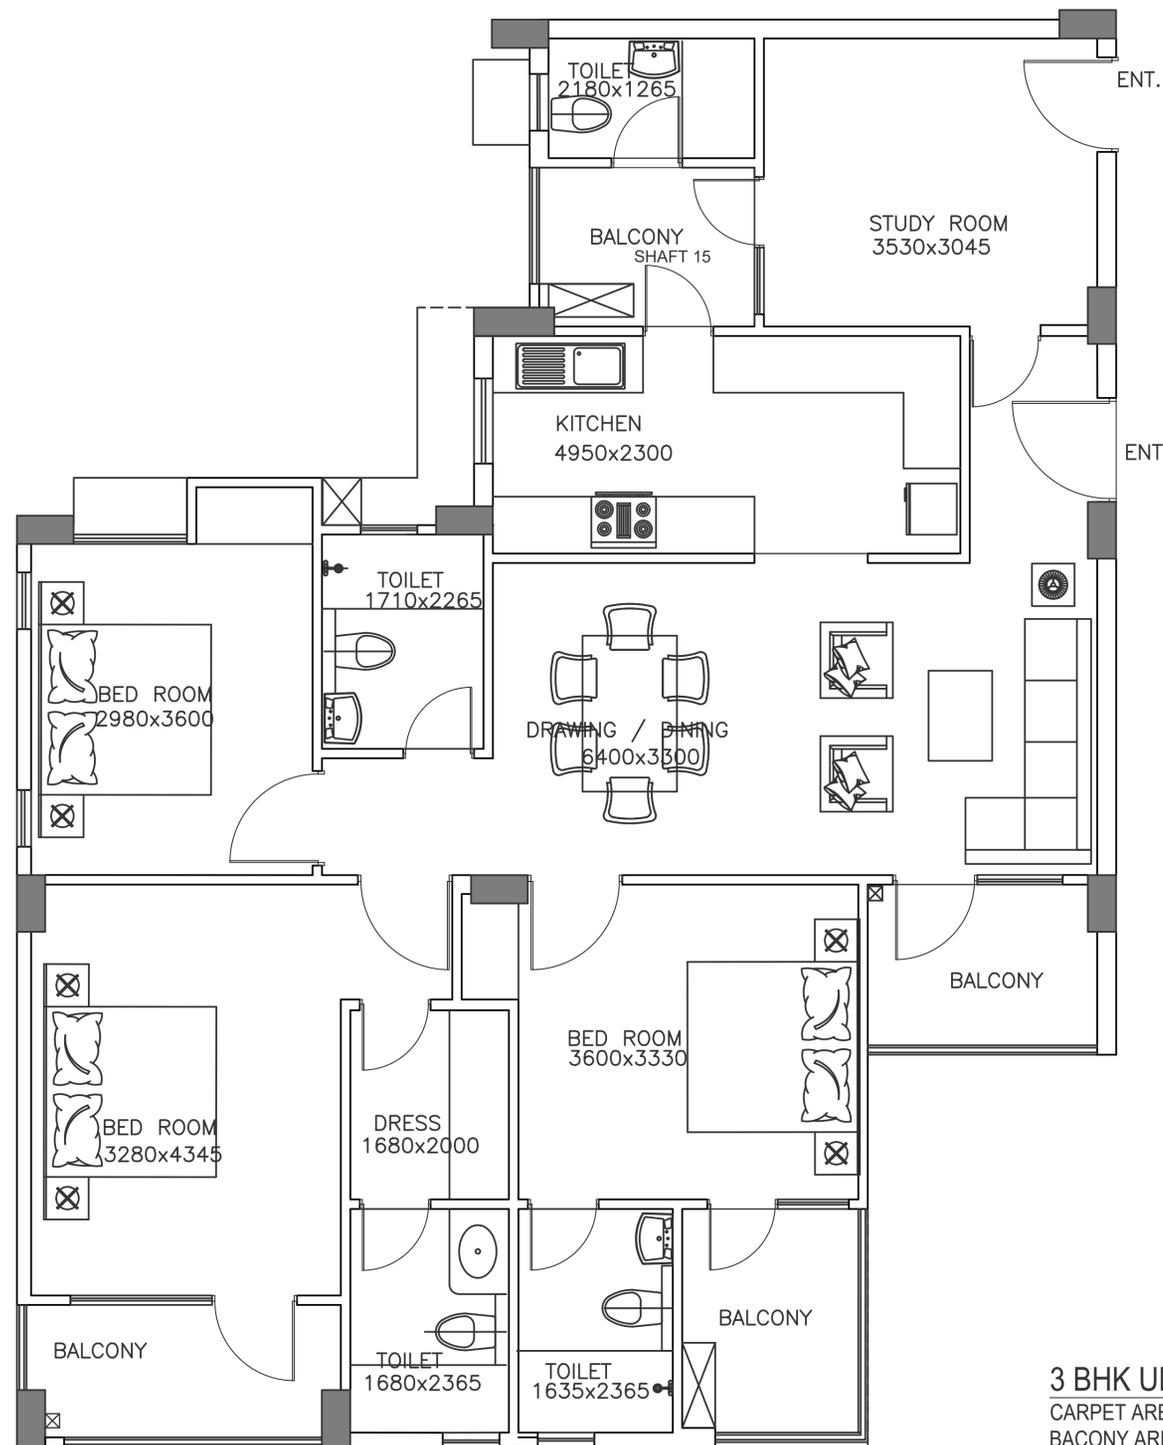

3 BHK UNIT TYPE -1

CARPET AREA - 110.40 SQM.
 BACONY AREA - 18.10 SQM.

REVISION	DESCRIPTION	DATE
ARCHITECT /STRUCTURE CONSULTANT.		
 paesaggio Consulting Services Pvt Ltd 011- 41582244 N3 Green Park Main New Delhi -16		
CLIENT.		
SHREY JAIN AND SHREE HARI REALTECH PVT. LTD.		
PROJECT		
LUVNEST PLOT NO.- 11/G.H.-3, SECTORE-11 VRINDAVAN YOJNA NO. 3 LUCKNOW.		
DRAWING TITLE		
TYPICAL FLOOR (1st TO 10th FLOOR)		
DEALT BY	CHECKED BY	APPROVED BY
MB	MB	VG
SCALE	DATE	REVISION
NTS	18.08.2017	R0
DRAWING NUMBER		