


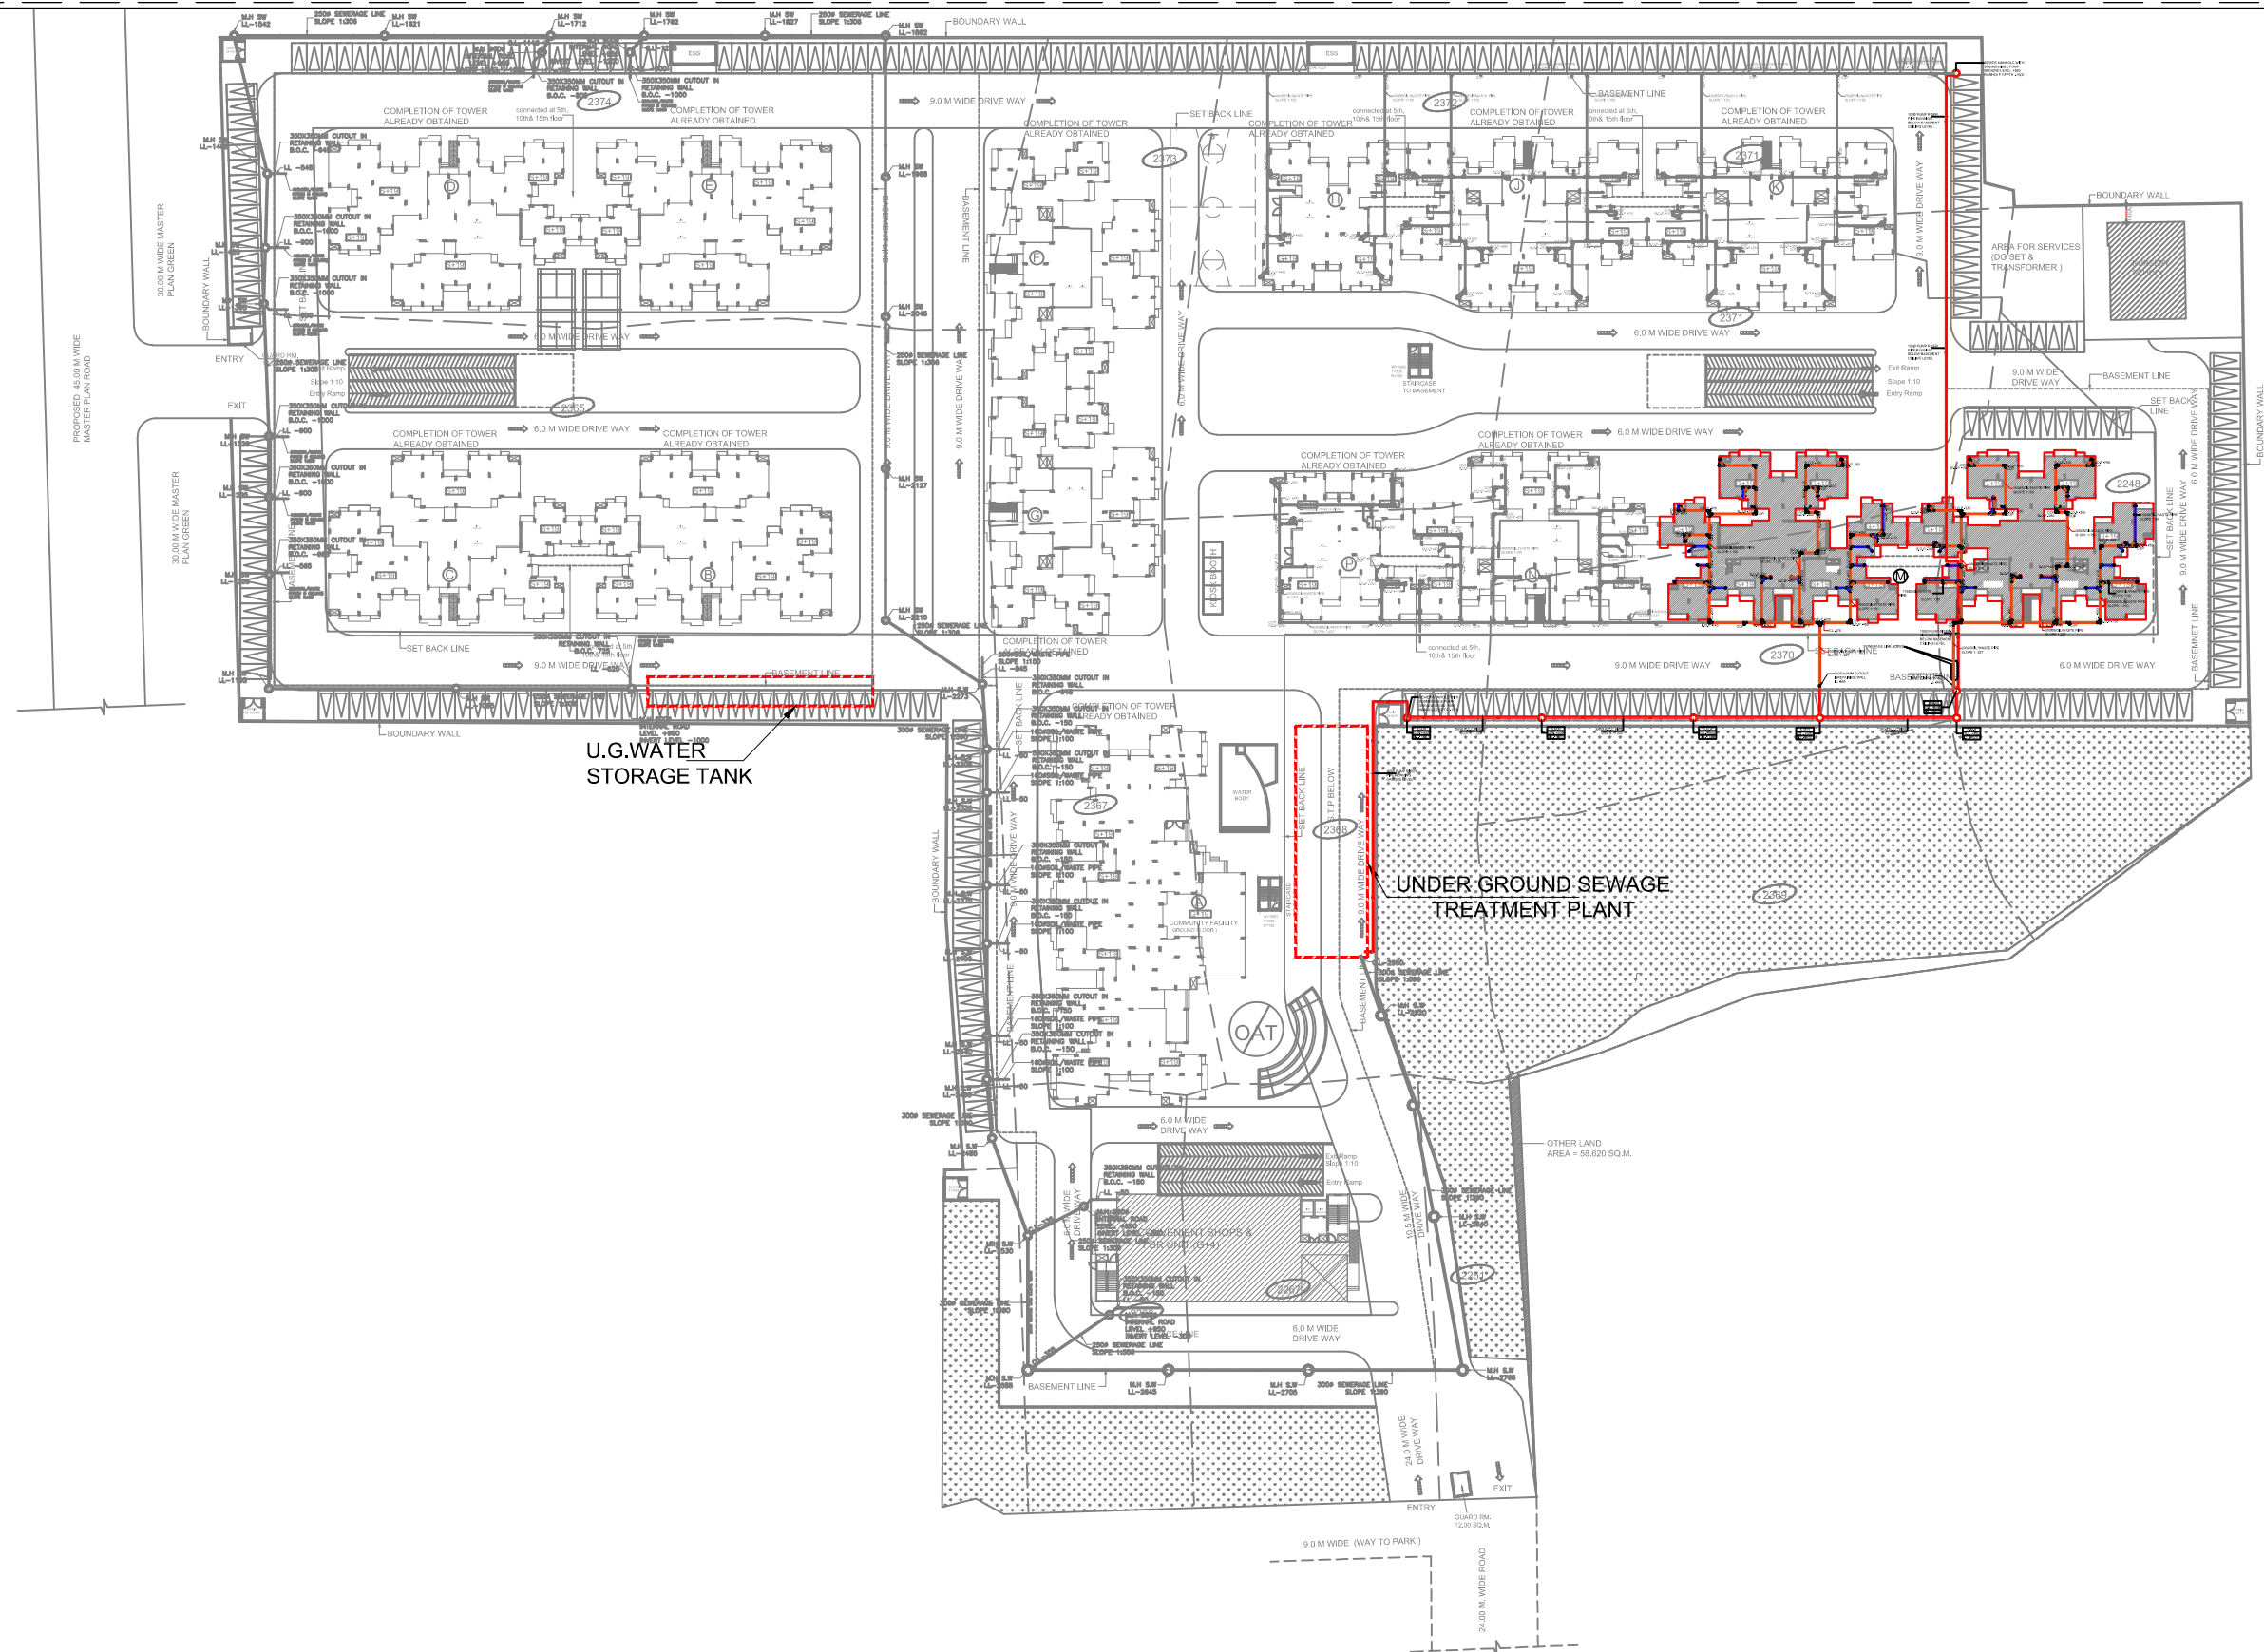

Job Title : REVISED GROUP HOUSING AT PLOT NO.- GH-6 ADITYA WORLD CITY, INTEGRATED TOWNSHIP, SHAHPUR-BAMHETA, GHAZIABAD, (UP). ON KHASRA NO.- 2248, 2261, 2267, 2268, 2269, 2365, 2367, 2368, 2369, 2370, 2371, 2372, 2373 & 2374.	Owner: M/s. AGARWAL ASSOCIATES PROMOTERS LIMITED. 10, NEW RAJDHANI ENCLAVE, VIKAS MARG, NEW DELHI-110092.	DRAWING TITLE: WASTE DISPOSAL LAYOUT PLAN © N+U Design Studio	SCALE: 1:350 DWG. NO.	PROJECT TEAM: NUPC DATE:	NORTH:	ARCHITECTS: N+U N + U DESIGN STUDIO Architecture • Project Management Urban Planning • Product Design A-243, OKHLA PHASE-I, NEW DELHI - 110020, INDIA Telephone : +91-11-26816414 / 15 Fax : +91-11-26818013 E-Mail : info@nplusu.in www.nplusu.in
---	---	--	--	---	---------------	--

This drawing/design is property of N+U Design Studio. No part of this may be reproduced or implemented in any form without prior permission in writing from Architects. Any person doing so, shall be liable to criminal prosecution and civil claims for damages.