



PRODUCED BY AN AUTODESK EDUCATIONAL PRODUCT

PRODUCED BY AN AUTODESK EDUCATIONAL PRODUCT

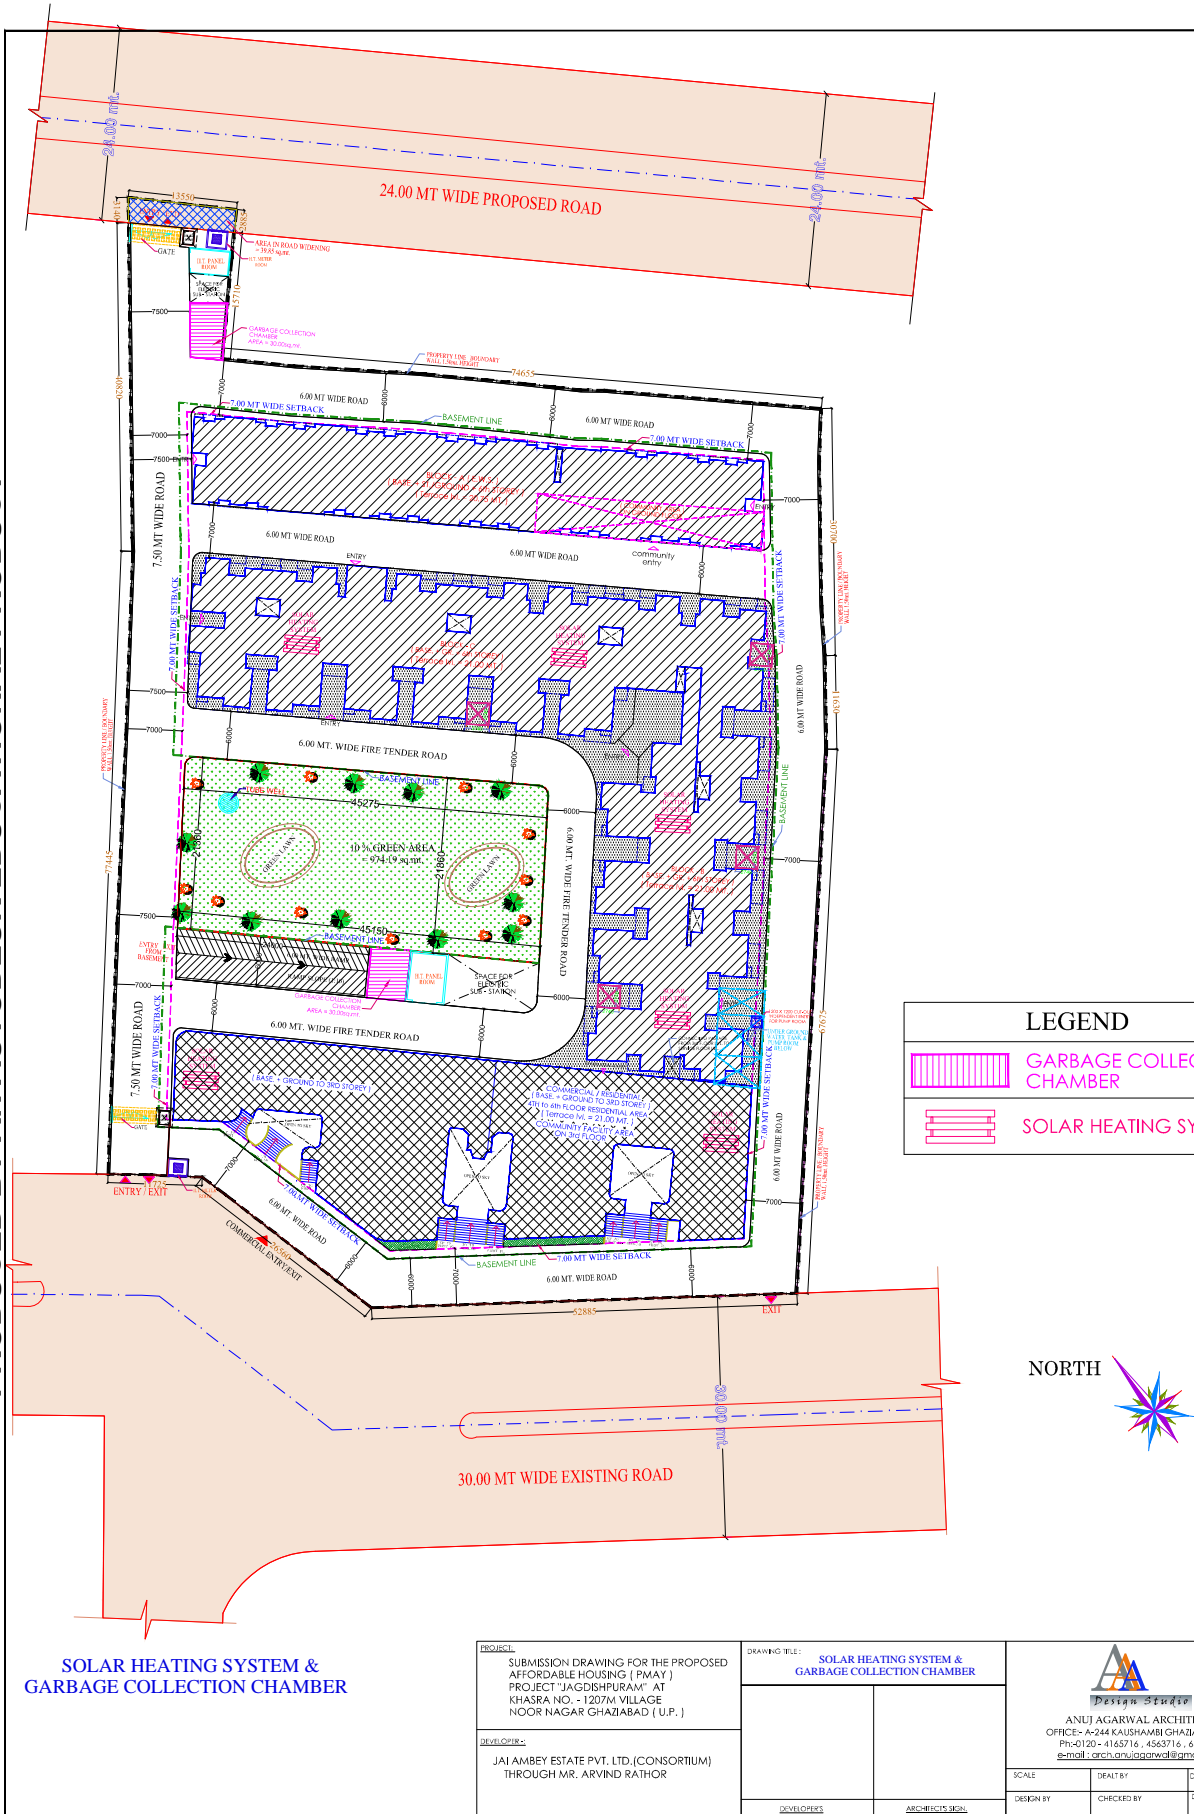

PROJECT: SUBMISSION DRAWING FOR THE PROPOSED AFFORDABLE HOUSING (PMAY) PROJECT "JAGDISHPURAM" KHASRA NO. - 1207M VILLAGE NOOR NAGAR GHADABAD (U.P.)	DRAWING TITLE: SOLAR HEATING SYSTEM & GARBAGE COLLECTION CHAMBER		 Design Studio ANUJ AGARWAL ARCHITECTS OFFICE- A-244 KAUSHAMBI GHADABAD (U.P.) Ph-0120-4165716, 4563716, 6454182 e-mail- arch.anu.agarwal@gmail.com	
	DEVELOPER: JAI AMBEY ESTATE PVT. LTD. (CONSORTIUM) THROUGH MR. ARVIND RATHOR			
			SCALE	DATE
			DESIGN BY	CHECKED BY
			DRG. NO.	80-07