


LITTLE FLOWER SCHOOL
34.16

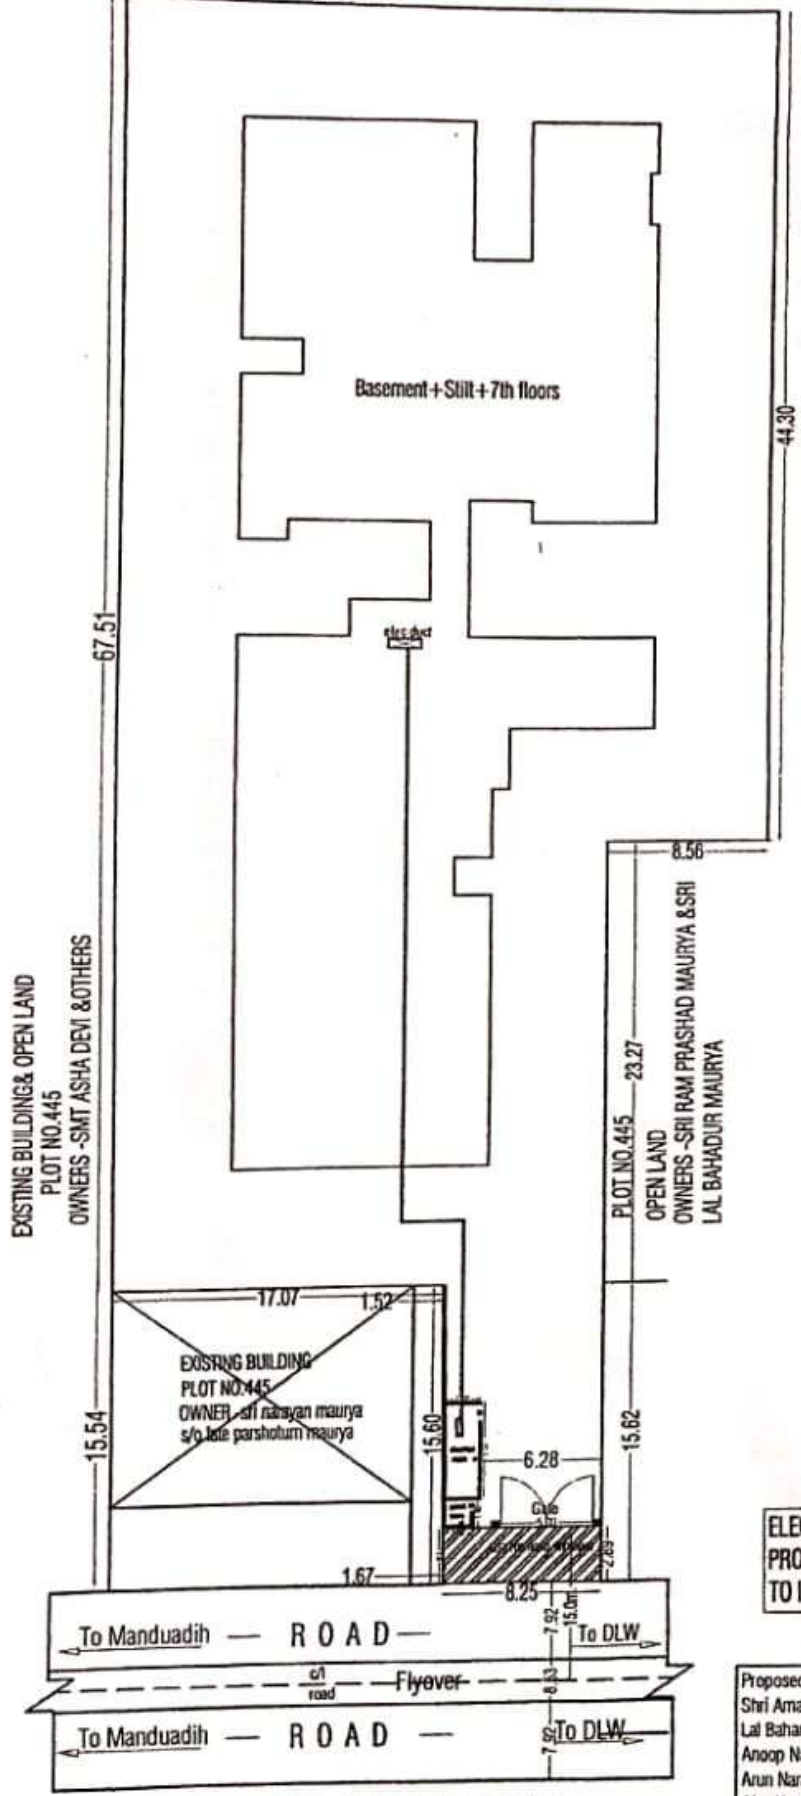

Ka

KISHORE KAPOOR
ARCHITECT
Council of Architecture
Reg. No. CA/87/10966

ELECTRICAL CABLES SHALL BE PROVIDED FROM TRANSFORMER/ METER ROOM TO INDIVIDUAL BLOCKS FOR POWER SUPPLY

ELECTRICAL SUPPLY PLAN



Proposed Group Housing Building Plan for
Shri Amarnath Maurya s/o Late Ram Prasad Maurya,
Lal Bahadur s/o Late Ram Prasad Maurya,
Anoop Narain Maurya s/o Late Narain Maurya,
Arun Narain Maurya s/o Late Narain Maurya,
Ajay Kumar Maurya s/o Late Narain Maurya,
Kamla Devi w/o Late Narain Maurya.
at SMPlot No. 445, Mauza - Kakamatta, Ward-Nagwa,
Pargana - Dehal amanat
Tehsil and District - Varanasi
Through Development agreement with Rudransh Builder and Developers