


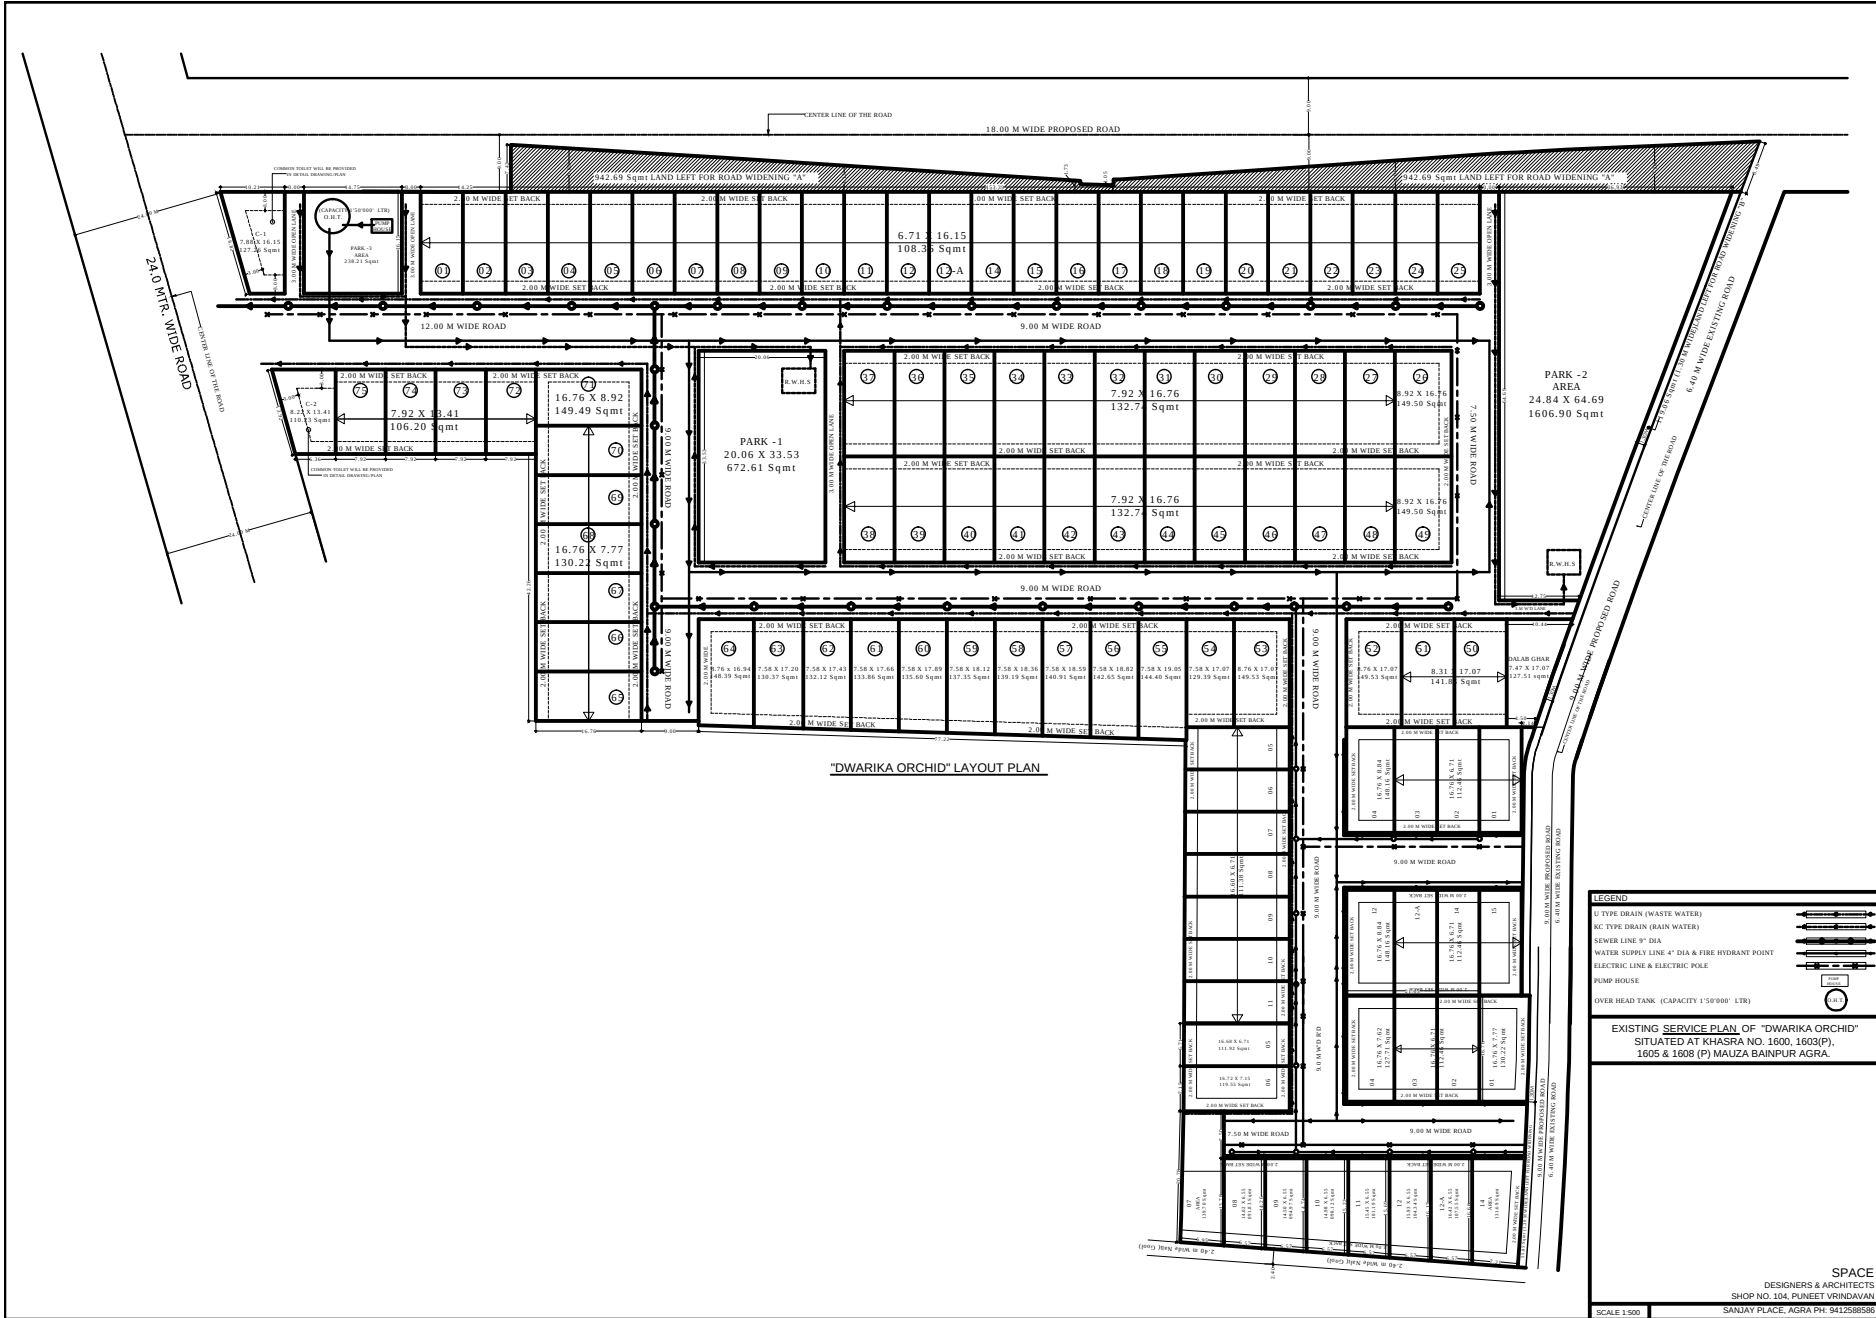

"DWARIKA ORCHID" LAYOUT PLAN

LEGEND

- U TYPE DRAIN (WASTE WATER)
- NC TYPE DRAIN (RAIN WATER)
- SEWER LINE 9" DIA
- WATER SUPPLY LINE 4" DIA & FIRE HYDRANT POINT
- ELECTRIC LINE & ELECTRIC POLE
- PUMP HOUSE
- OVER HEAD TANK (CAPACITY 150'000 LTR)

EXISTING SERVICE PLAN OF "DWARIKA ORCHID"
SITUATED AT KHASRA NO. 1600, 1603(P),
1605 & 1608 (P) MAJHA BAINPUR AGRA.