



आदरणीय श्री सवित्री प्रसाद एवं श्री सवित्री
श्री सवित्री प्रसाद (आवास) श्री सवित्री
श्री सवित्री प्रसाद (आवास) श्री सवित्री

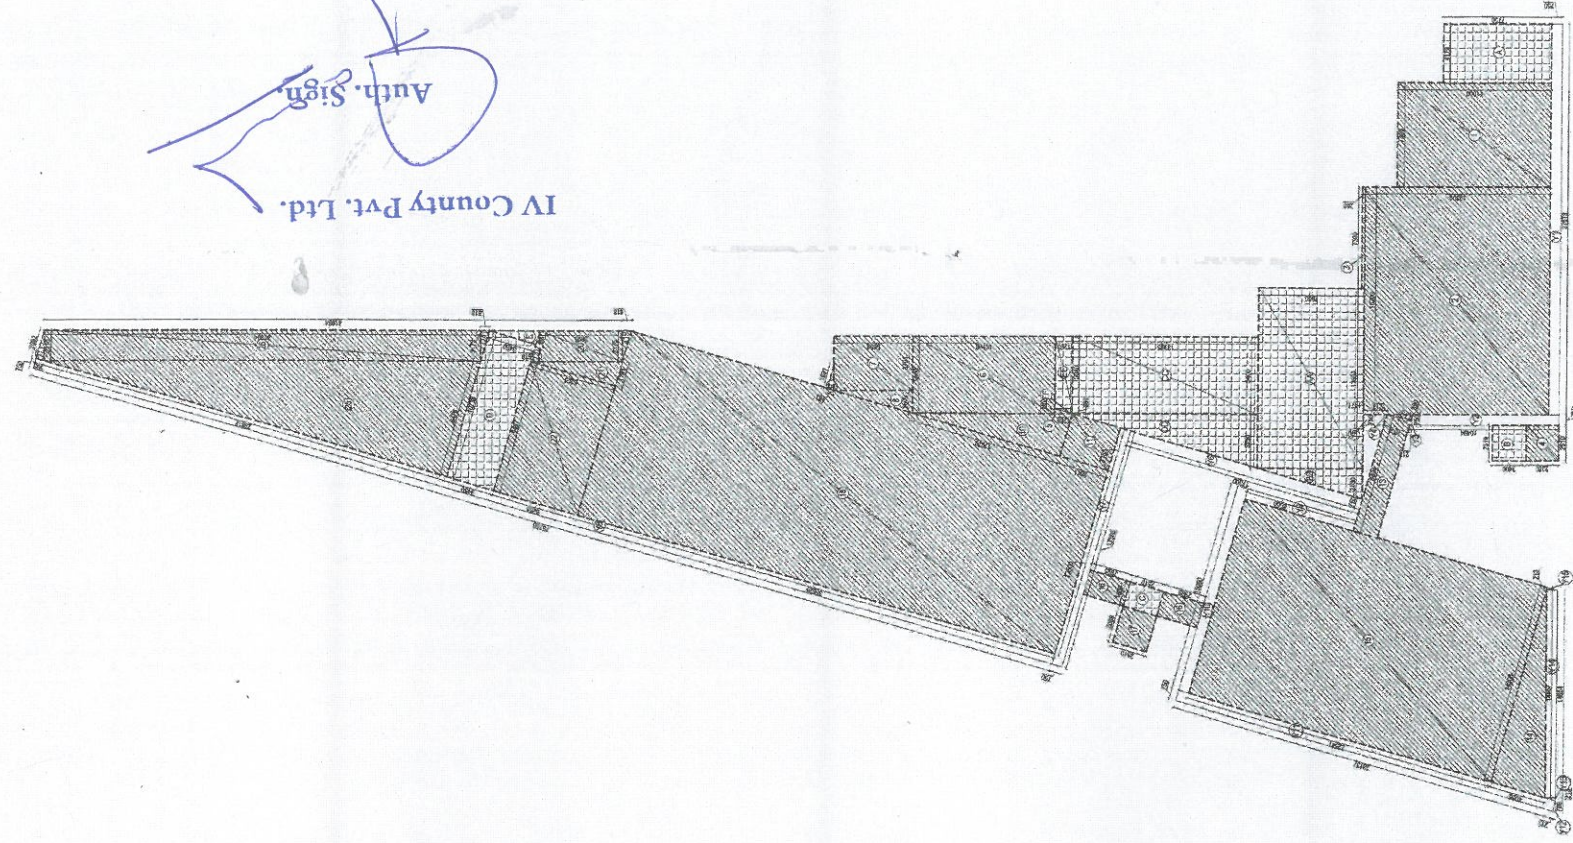

GROUND FLOOR PLAN

NON F.A.R. AREA OF BALCONY									
Y1			27.679	X	0.750				20.759
Y2			0.750	X	10.464				7.871
Y3	0.5	X	0.213	X	0.750				0.080
Y4	0.5	X	0.213	X	0.750				0.080
Y5			0.750	X	1.471				1.103
Y6			0.750	X	17.300				12.975
Y7			17.395	X	13.039				56.813
Y8			0.750	X	75.750				5.036
Y9			0.750	X	8.050				11.288
Y10			15.050	X	0.750				21.103
Y11			0.750	X	28.137				11.288
Y12	0.5	X	0.213	X	0.750				0.080
Y13	0.5	X	0.213	X	0.750				0.080
Y14			14.654	X	0.750				10.991
Y15	0.5	X	0.213	X	0.750				0.080
TOTAL AREA (B)									162.377

AREA CALCULATION TOWARDS 15% ADDITIONAL FAR FOR MILK BOOTH					
AA		12 860	X	7 108	=
BB	0.5	2 180	X	7 500	=
CC		5 400	X	13 100	=
DD	0.5	3 78	X	13 212	=
EE	EE	5 040	X	1 166	=
FF	0.5	X	X	1 179	=
TOTAL AREA					200 00

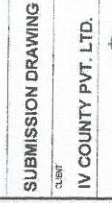

MOIDA, U.P.	PROJECT INCHARGE
-------------	------------------

GROUND FLOOR PLAN
TOWER - COMMERCIAL

OWNER SIGN	ARCHITECT SIGN
IV County Pvt. Ltd.	HAL SHAR

Architect
CA 9007281
970/54355
SIA * INSDWIM

Auth. Sign.

TOWN PLANNER SIGN.

TOWN PLANNER

ARCHITECTS

 Confluence

S-29 C-23 NCP-1800A 2P-91-11-2815048 PH-91-11-4814748 architecture interior design hospitality interior Member of: IACBC IACBC - 001 - 2000	DRAMING NO. RQ S-074
---	----------------------------