



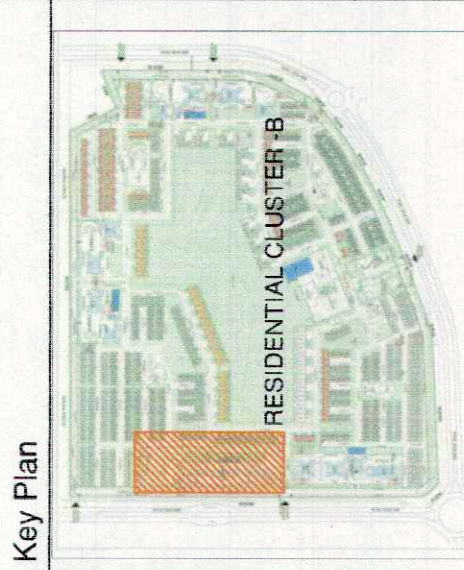


Notes

Greater Noida Industrial Development Authority
Approved
No. 184
Date: 25/12/17
Valid up to Date: 5 years
Project Manager
BGM
(Pkg. & Arch.)
Project Engineer
BGM
(Pkg. & Arch.)
Project Engineer
BGM
(Pkg. & Arch.)

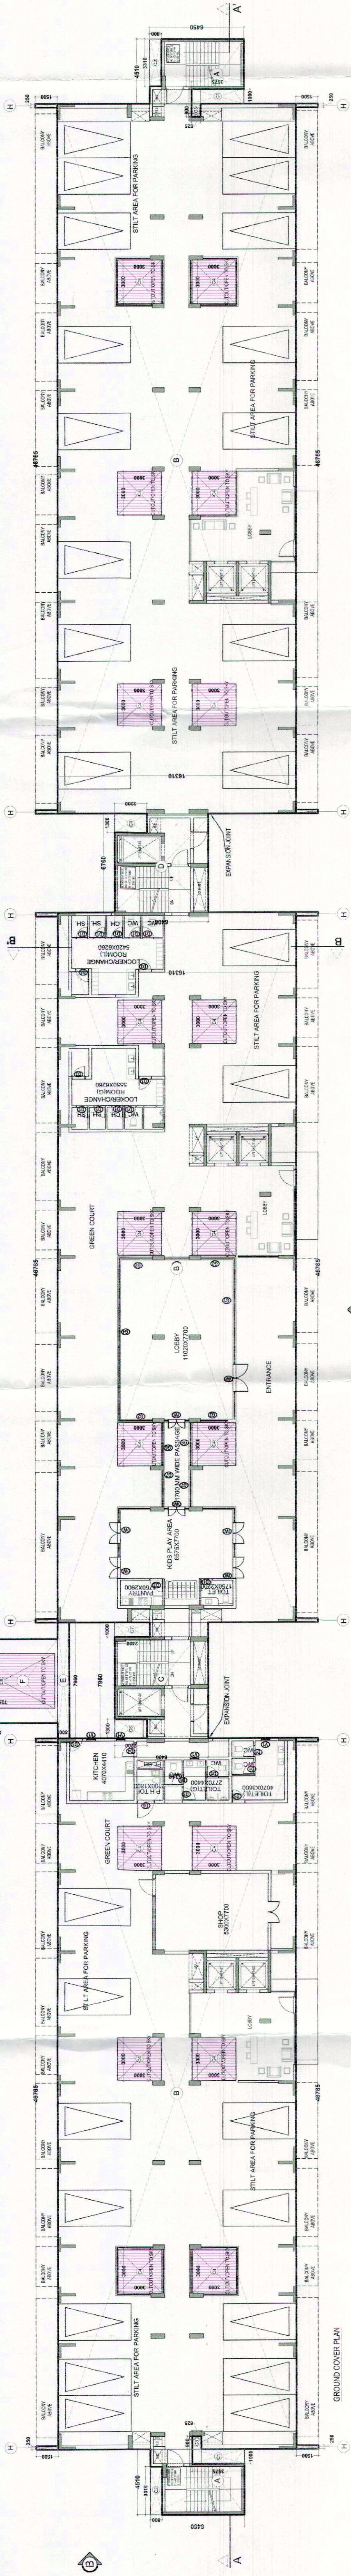

G COVER AREA STATEMENT GROUND/STILT FLOOR TOWER - D [S+2+1]				
ADDITION AREA (A)				
Sr.No.	Coff./No.	Breadth mm.	Length mm.	Area sqmtr.
A	2	4510	6450	58.18
B	3	48785	16310	2387.05
C	1	7890	6400	50.94
D	1	7890	6400	50.94
E	1	7890	800	6.31
F	1	5780	8500	49.13
G	1	10438	22020	229.80
H	12	250	1500	4.50
TOTAL ADDITION AREA (A)				2829.24
DEDUCTION AREA (B)				
C1	2	1000	3575	7.15
C2	2	3310	800	5.30
C3	2	900	113	1.13
C4	16	3000	925	162.00
C5	2	1300	2200	5.72
C6	2	1300	2400	6.24
C7	1	1000	2400	2.40
C8	1	3780	7255	27.58
TOTAL DEDUCTION AREA (B)				211.27
TOTAL G COVER AREA (A - B = C)				2617.97

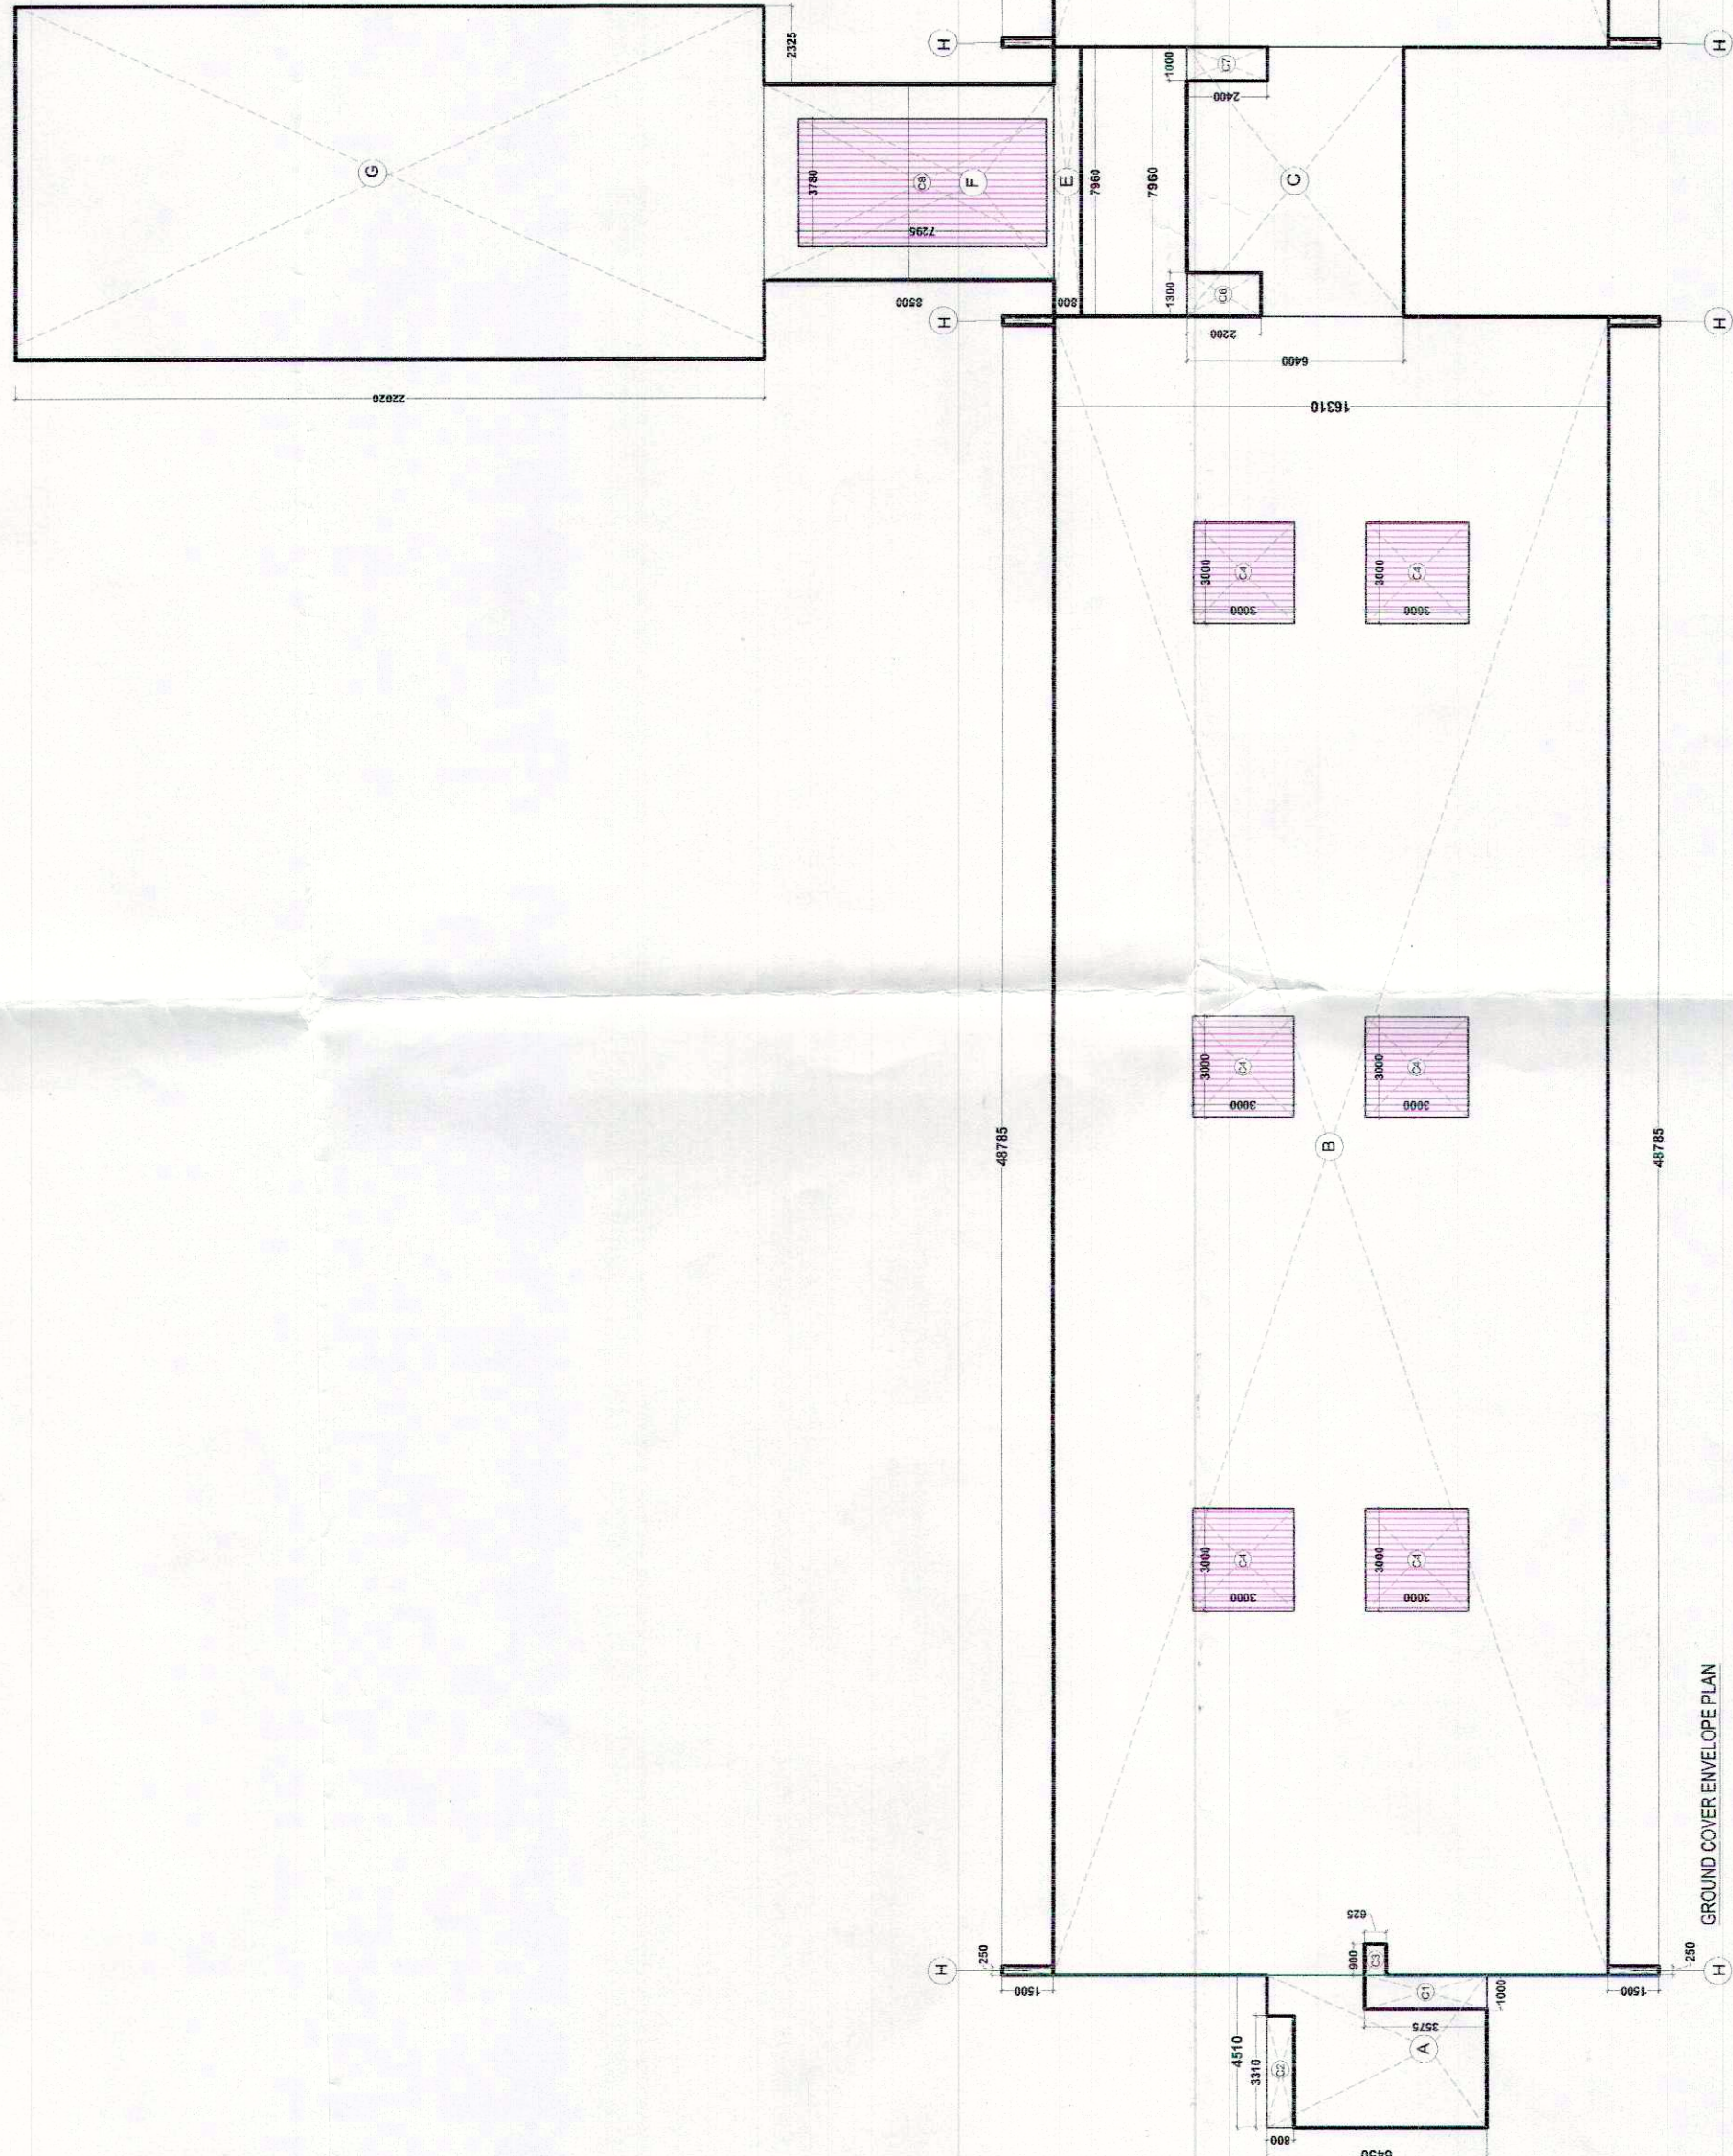

Services Consultant
Consummate Engineering Services (P) Ltd.
New Delhi-110 048
Architects
ARCHITECTS ASSOCIATES
15, PAMPOSHI ENCLAVE
New Delhi-110 048
Project title
PROPOSED RECREATIONAL
ENTERTAINMENT PARK AT PLOT
NO. REP. 1 SECTOR - 27 GREATER
NOIDA (U.P.) BELONGING TO M/S A
R LANDCRAFT LLP
Drawing Title
RESIDENTIAL CLUSTER-H
TOWER-D STUDIO APARTMENT
G. COVER/STILT PLAN & ENVELOPE PLAN
Job No.
Drawing No.
B-D-101
Scale
1:200
Date
18.12.2017