



FRONT ELEVATION

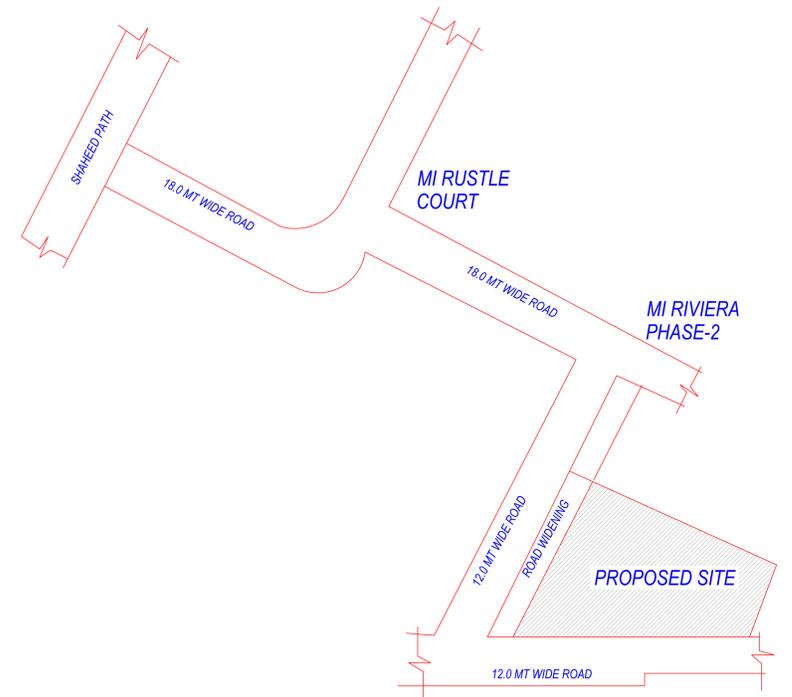

LOCATION PLAN


(NOT TO SCALE)

KEY PLAN

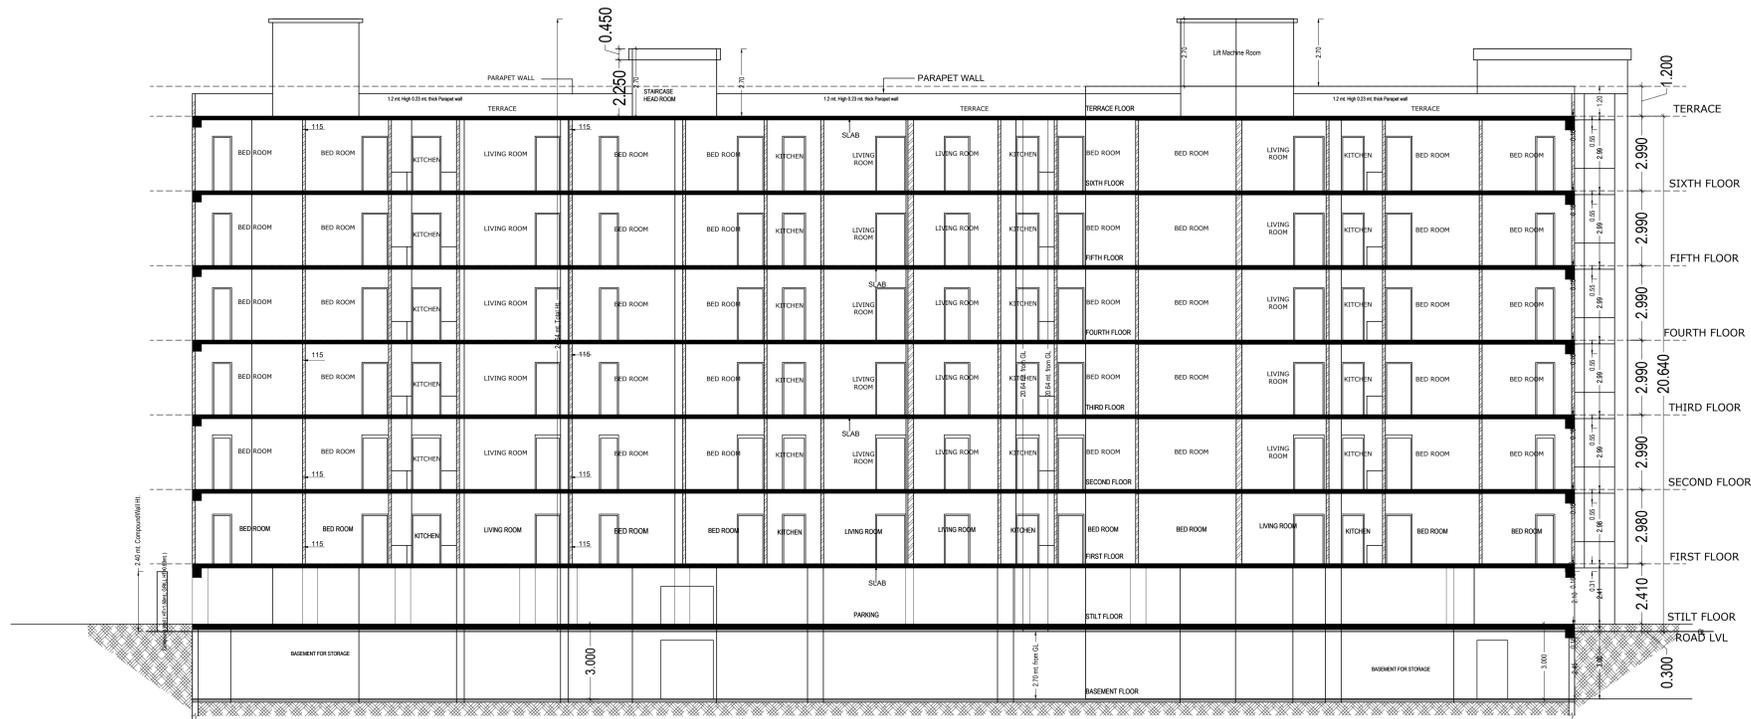


SECTION AT X-X

CONSULTANTS -
RAGHAVA ARCHITECTS
 Architecture-Structure-Interiors-Valuers-Vastu
 HEAD OFFICE:-
 PLOT NO - CS-9, SECOND FLOOR, COMMERCIAL MARKET
 GYAN KHAND -II, INDIRAPURAM, GHAZIABAD (UP) INDIA
 (NEAR ST. THOMAS SCHOOL)
 BRANCH OFFICE Lucknow:-
 OFFICE NO - 717, PARSYNATH PLANET PLAZA,
 PLOT NO-TCG-8/8 & 9/9, VIBHUTI KHAND,
 GOMTI NAGAR, LUCKNOW [U.P.]
 E mail :- raghavaarchitects@gmail.com, Website:- www.raghavaarchitects.com
 Mob :- 9810379715, 9891515961, 9891146128

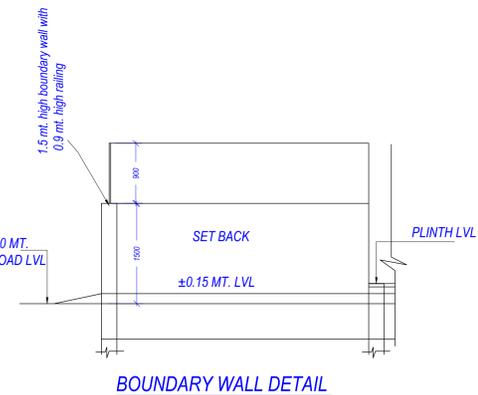

BOUNDARY WALL DETAIL

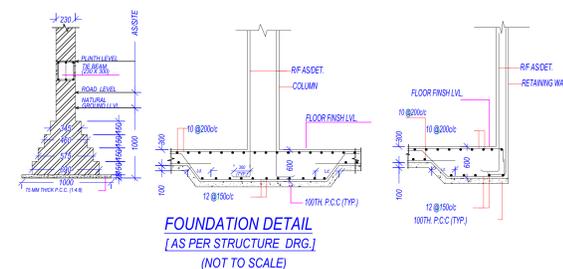

FOUNDATION DETAIL
 (AS PER STRUCTURE DRG.)
 (NOT TO SCALE)

OWNER'S NAME AND SIGNATURE
 OPPORTUNE ASSOCIATES PVT LTD AND OTHERS.
 Opportuneassociates@gmail.com, 9794999111

ARCHENG'S NAME AND SIGNATURE STRUCTURE ENGINEER
 Rajneesh Kumar
 CA201786949



Building Plan Application Number

Sanctioned On

Valid Till

Approved By

Examined By

Note: - 1) This drawing is prepared as per the current prevailing Building Bye Laws.
 2) If Map sanctioned is used for purpose anything other than stated in application will lead to rejection of Map.

Total Plot Area: -	2515.76	Total FAR Area: -	5541.01
Total Coverage Area: -	978.03	Total BUA Area: -	8407.59