
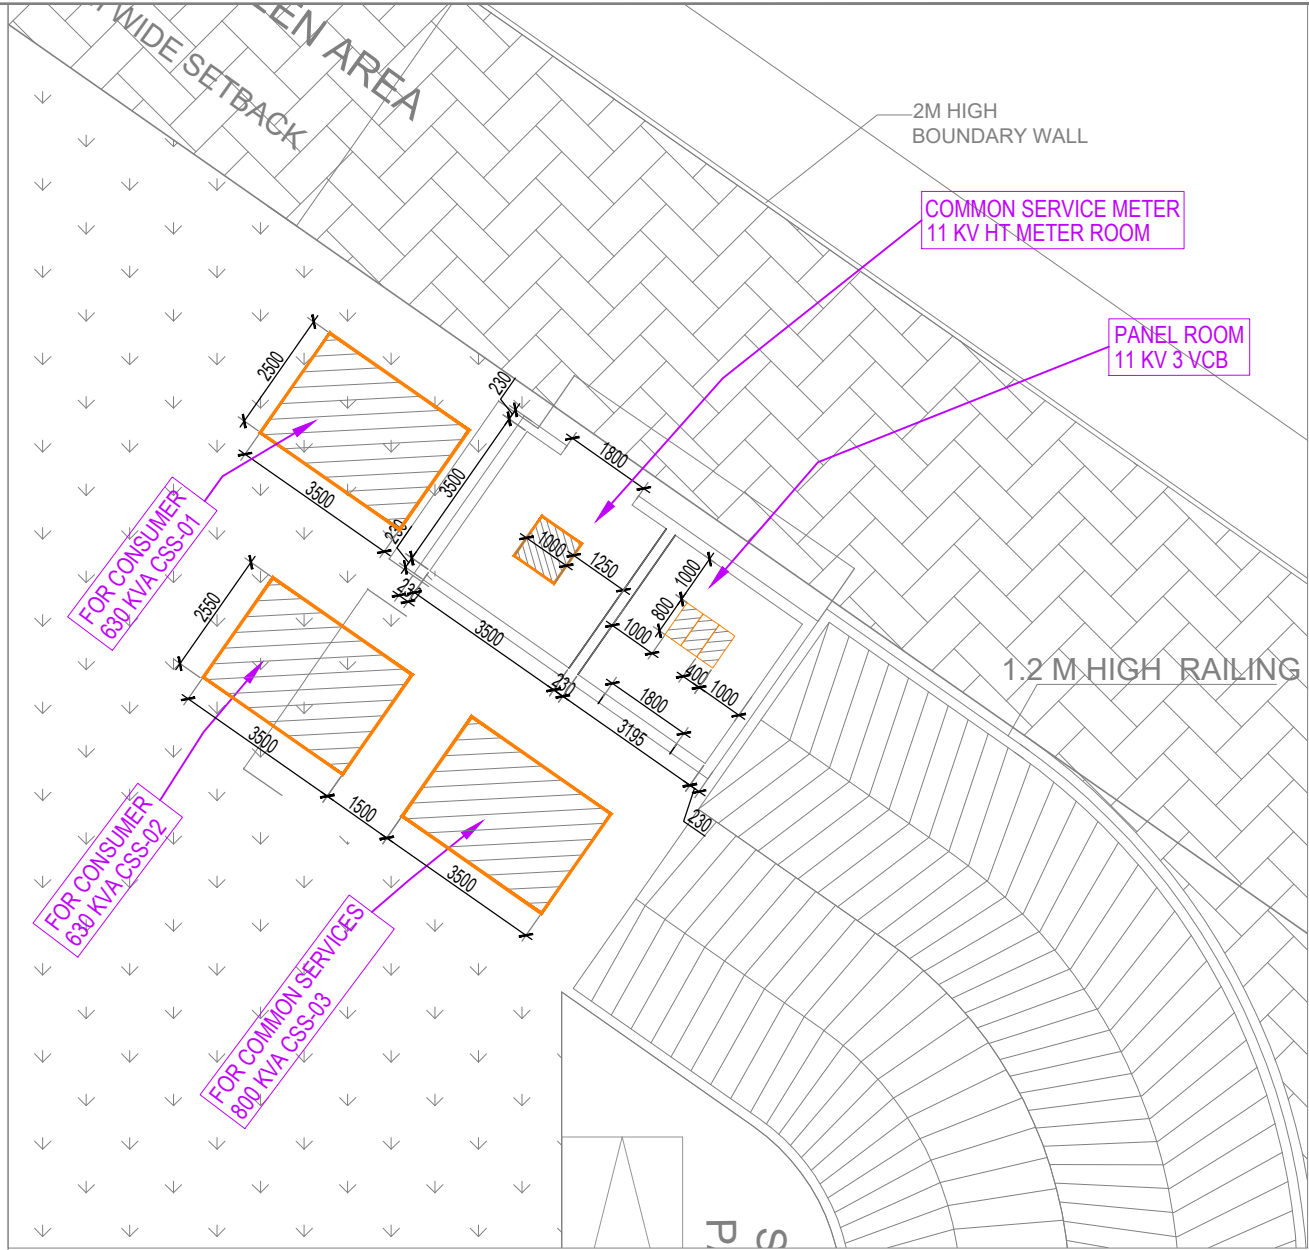


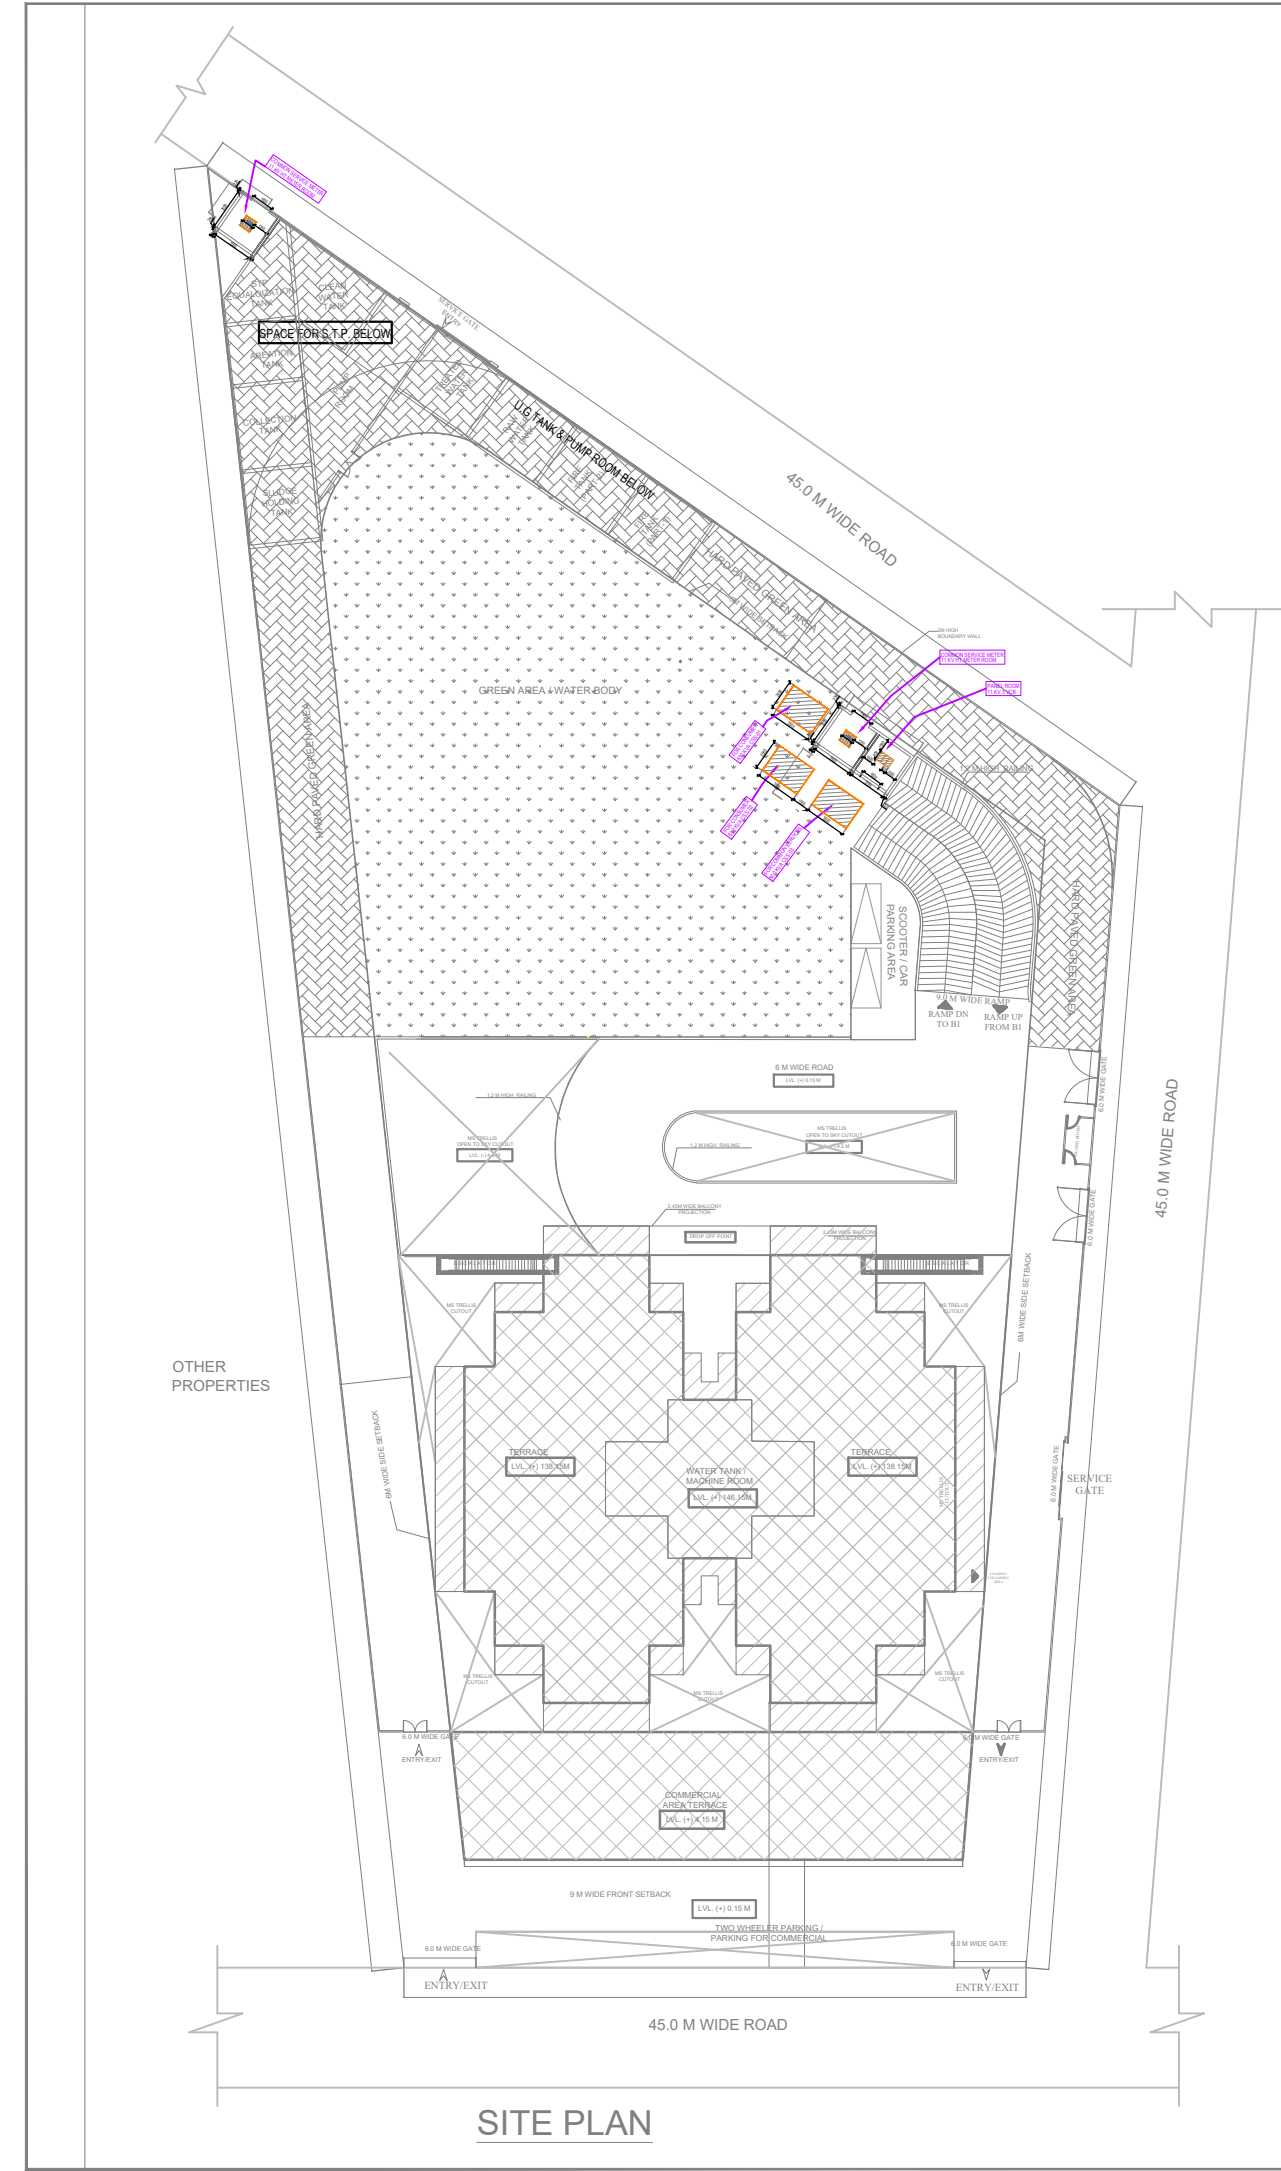

GENERAL NOTES :

1. THIS DRAWING IS THE PROPERTY OF E-HOMES INFRASTRUCTURE PVT. LTD. ITS COPYRIGHT IS RESERVED WITH THEM. IT MUST NOT BE RETAINED, COPIED OR REPRODUCED IN ANY FORM WITHOUT THE WRITTEN CONSENT OF M/S. MONTREVISTA PRIVATE LIMITED.
2. ALL DIMENSIONS ARE IN METERS. UNLESS OTHERWISE NOTED, DO NOT SCALE DRAWING. ONLY WRITTEN DIMENSIONS ARE TO BE FOLLOWED.
3. ALL THE AREAS INDICATED ARE IN SQ.M.
4. COLUMNS ARE ONLY INDICATIVE AND WILL BE AS PER RELEVANT STRUCTURAL DRAWINGS.
5. COMMERCIAL AREA WILL BE SOLD AND IS NOT PART OF COMMERCIAL FACILITIES FOR GROUP HOUSING.

KEY PLAN
NTS

OTHER PROPERTY

151.21 M

93.01 M

51.90 M

97.31 M

AQUA LINE METRO / 45 M WIDE ROAD

Services Consultant
Consummate Engineering Services (P) Ltd.
Noida Office : B - 67, Sector - 67, Noida - 201 301
Tel : (0120) 6943009 / 23 Lines
Fax Office : R 606, Mohita Plumeria, Gomti Nagar, Lucknow
Tel : (0522) 4029902
e mail : mail@cespl.in, website : www.cespl.in

OWNER:
E- HOMES INFRASTRUCTURE PVT. LTD.

LOCATION :
PLOT NO. GH-02/C,
SECTOR-146 , Noida , UP

PROJECT:
DRAWING FOR GROUP HOUSING "DASNAC
WESTMINSTER" AT SECTOR -146, NOIDA

TITLE:
ELECTRICAL
PLAN

DATE:
06-01-2024

SCALE:
NTS

ARCHITECTS:
NIDA CONSULTANTS
architects, engineers, interiors, project management
Y- 23/7 B, SECTOR - 12, NOIDA. PH: 0120 - 2530107
nidaconsultants.noida@gmail.com

OWNER'S SIGN: ARCHITECT SIGN: NORTH:

ASCH. MONTREVISTA AZHAR
67 CH. ROAD, SECTOR-67, NOIDA
PH: 0120-2530107

DRG NO.
SD - 02