



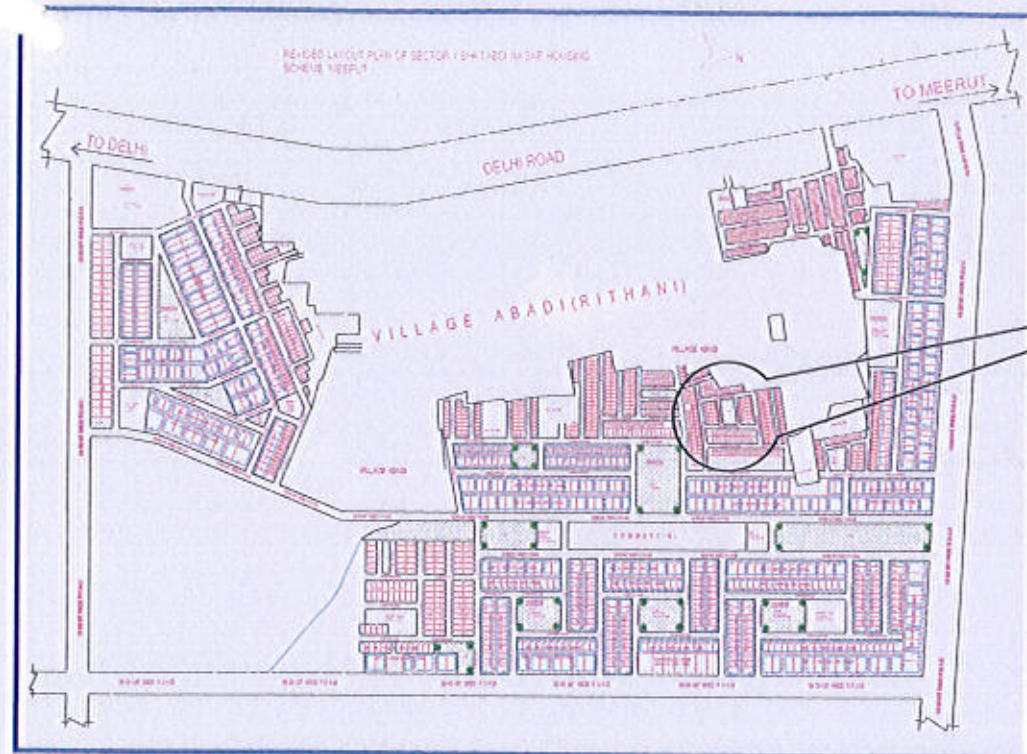

PROPOSED SITE

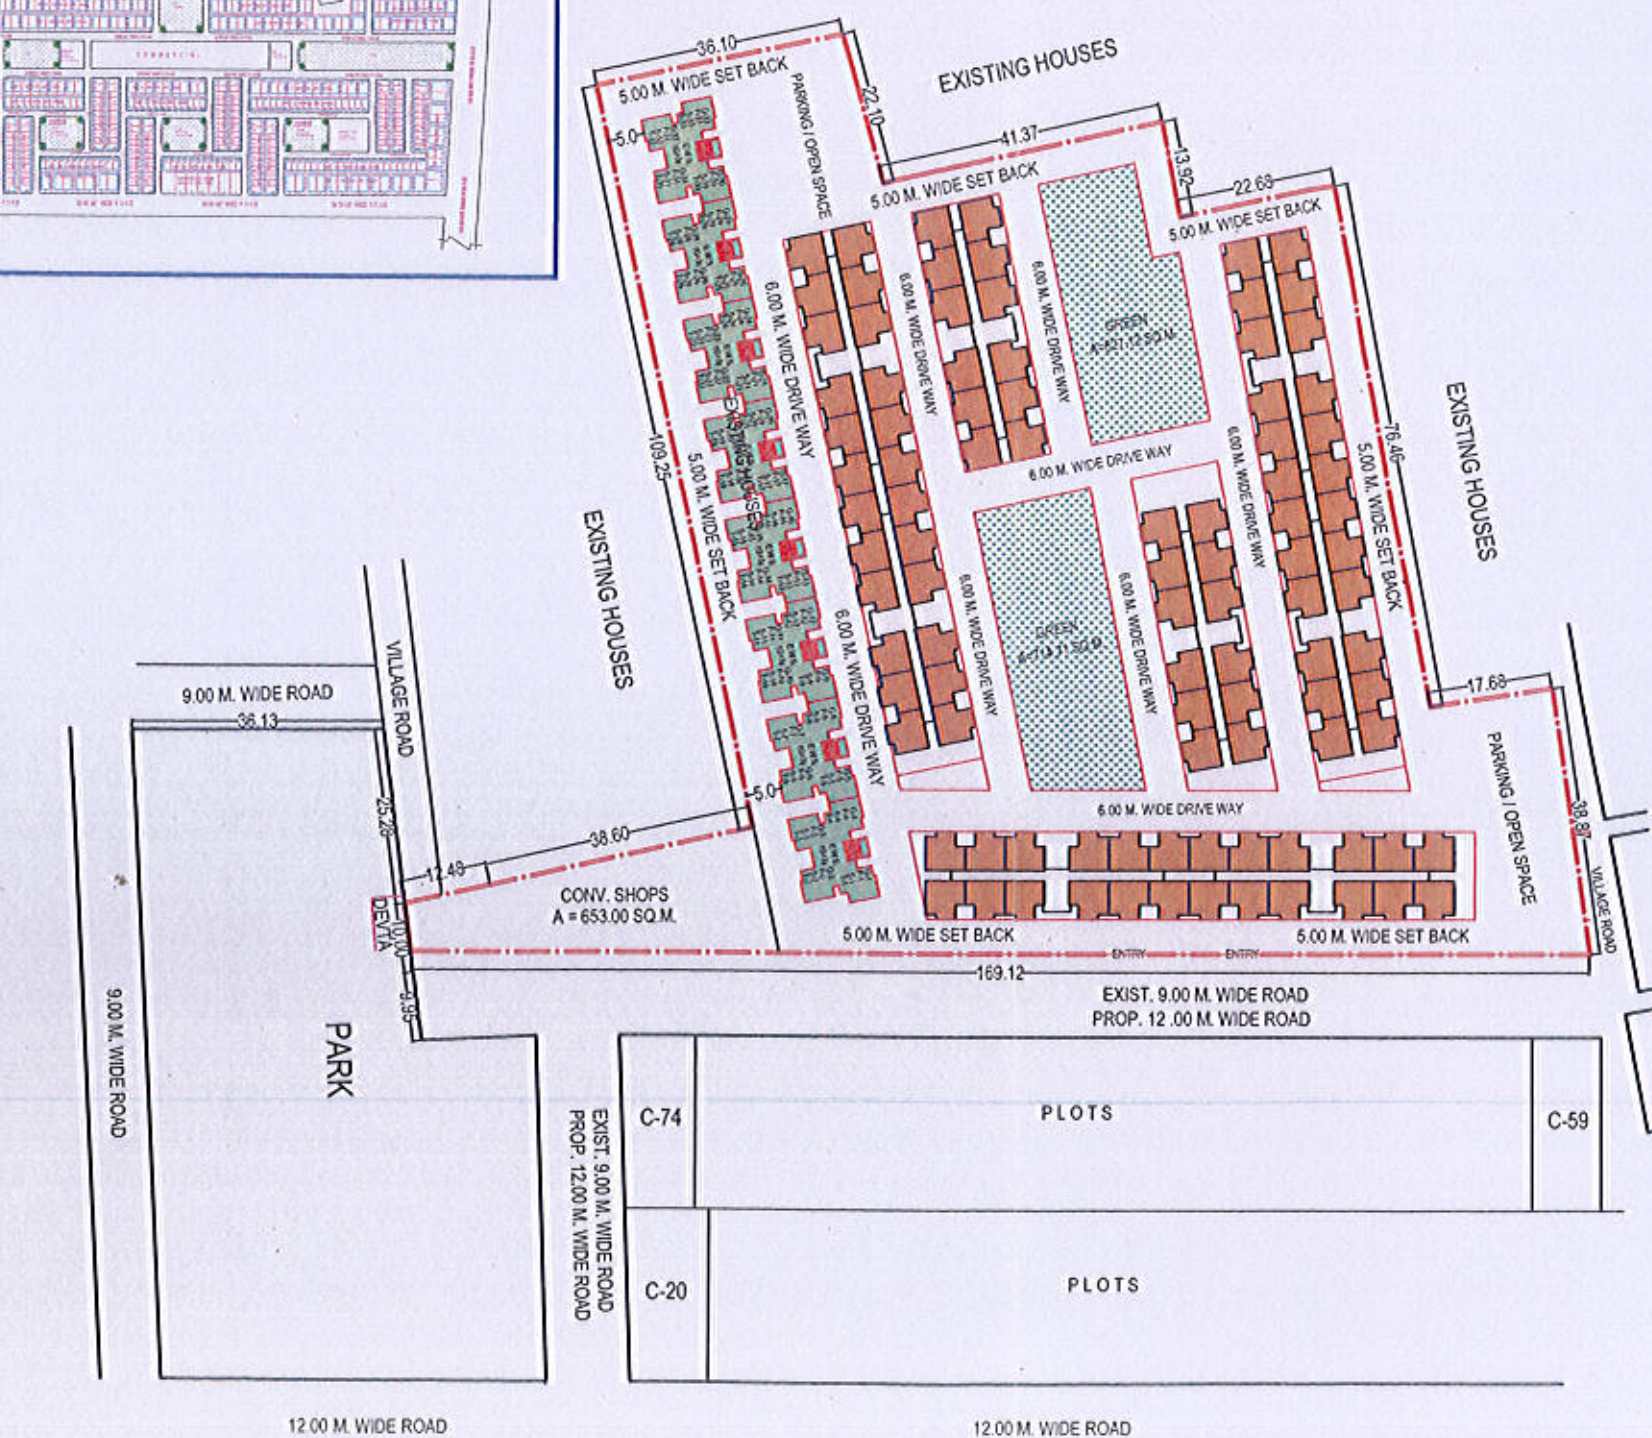

### REVISED LAYOUT PLAN FOR PM AWAS YOJNA (G+3) AT POCKET -C, SECTOR - 1, SHATABDI NAGAR, DELHI ROAD, MEERUT.

| AREA DETAILS :-                 | SQ.M.    |
|---------------------------------|----------|
| TOTAL SITE AREA                 | 13882.49 |
| AREA CONV. SHOPS                | 653.00   |
| AREA UNDER PARKING / OPEN SPACE | 7614.00  |
| AREA UNDER GREEN                | 1341.83  |
| EXIST. E.W.S. HOUSES AREA       | 1002.64  |
| PROP. PM AWAS YOJNA AREA        | 3270.72  |
| COV. AREA ON G.F.               | 4273.36  |
| GROUND COVERAGE                 | 32.30 %  |

### DETAILS OF E.W.S. HOUSES :-

|                               |                         |
|-------------------------------|-------------------------|
| EXISTING E.W.S. BLOCKS        | = 8 No.                 |
| EXISTING E.W.S. UNITS         | = 8 X 4 X 4 = 128 NOS.  |
| PROPOSED PM AWAS YOJNA BLOCKS | = 08 NOS.               |
| PROPOSED PM AWAS YOJNA UNITS  | = 8 X 12 X 4 = 384 NOS. |

### LEGEND -

|                                    |  |
|------------------------------------|--|
| EXIST. UNITS (FOR P.M. AWAS YOJNA) |  |
| PROP. UNITS (FOR P.M. AWAS YOJNA)  |  |

|                                              |                       |                   |
|----------------------------------------------|-----------------------|-------------------|
| REVISION :-                                  | DATE :-<br>27-10-2017 | NORTH<br>         |
| DRAWN BY:-<br><br>BALBIR SINGH<br>(SURVEYOR) | SCALE :-              |                   |
| <br>A.T.P.                                   |                       | T.P.              |
| <br>C.T.P.                                   | <br>SECRETARY         | <br>VICE CHAIRMAN |