



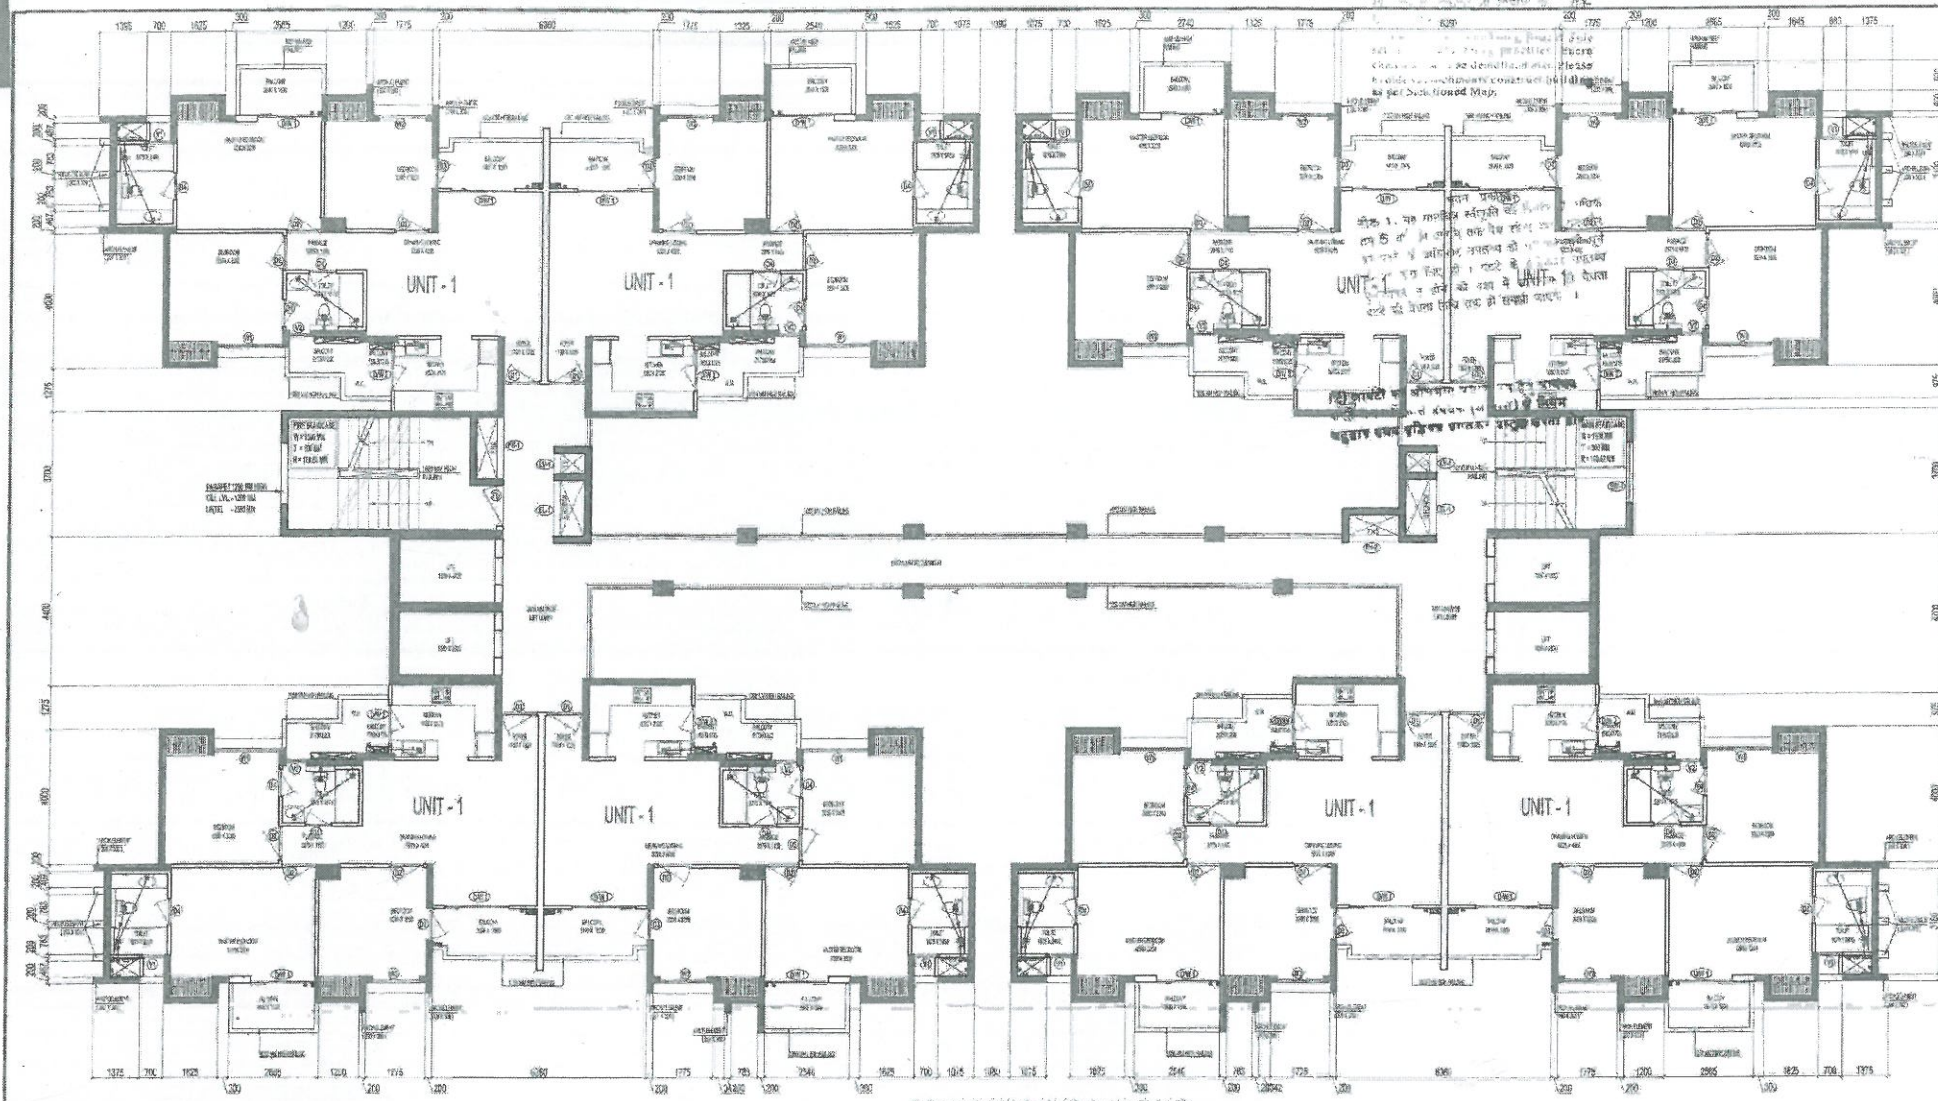


TYPICAL FLOOR PLAN (22nd - 27th FLOOR)

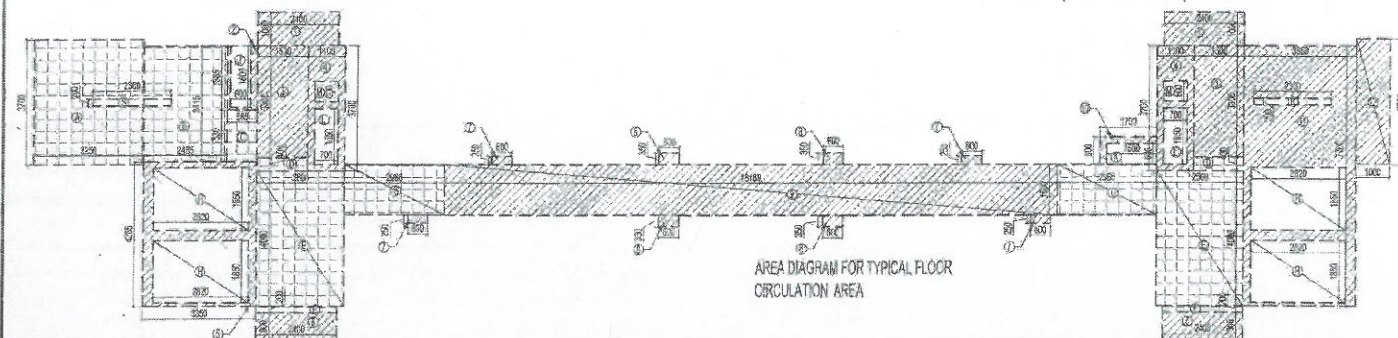

AREA DIAGRAM FOR TYPICAL FLOOR CIRCULATION AREA

| F.A.R. COVERED AREA CALCULATION FOR CIRCULATION |        |   |       |             |
|-------------------------------------------------|--------|---|-------|-------------|
| S.NO.                                           | 2      | X | 1.000 | AREA (SQ.M) |
| 1                                               | 2.400  | X | 1.000 | 2.400       |
| 2                                               | 0.885  | X | 1.885 | 1.668       |
| 3                                               | 4.500  | X | 3.300 | 14.850      |
| 4                                               | 2.100  | X | 3.750 | 7.875       |
| 5                                               | 3.300  | X | 4.285 | 14.153      |
| 6                                               | 2.400  | X | 0.900 | 2.160       |
| 7                                               | 0.900  | X | 0.250 | 0.225       |
| 8                                               | 0.900  | X | 0.350 | 0.315       |
| 9                                               | 19.189 | X | 1.500 | 28.784      |
| 10                                              | 1.700  | X | 0.800 | 1.360       |
| 11                                              | 5.100  | X | 7.700 | 39.270      |
| 12                                              | 1.000  | X | 3.700 | 3.700       |
| TOTAL                                           |        |   |       | 102.281     |
| Subtraction                                     |        |   |       |             |
| H                                               | 4      | X | 1.880 | 7.520       |
| K                                               |        | X | 1.800 | 1.080       |
| L                                               | 2      | X | 0.600 | 0.720       |
| M                                               | 2      | X | 0.700 | 0.980       |
| N                                               | 2      | X | 0.900 | 1.800       |
| TOTAL                                           |        |   |       | 28.450      |
| TOTAL AREA                                      |        |   |       | 73.831      |

| AREA CALCULATION TOWARDS 15% ADDITIONAL F.A.R. |       |   |       |             |
|------------------------------------------------|-------|---|-------|-------------|
| S.NO.                                          | 2     | X | 1.000 | AREA (SQ.M) |
| 1                                              | 3.250 | X | 3.700 | 12.025      |
| 2                                              | 2.485 | X | 3.415 | 8.498       |
| 3                                              | 0.885 | X | 1.530 | 1.354       |
| LIFT LOBBY                                     |       |   |       |             |
| D                                              | 1     | X | 1.500 | 0.400       |
| E                                              | 2     | X | 2.600 | 4.000       |
| F                                              | 2     | X | 2.400 | 0.200       |
| G                                              | 2     | X | 2.066 | 1.500       |
| CLOSET                                         |       |   |       |             |
| G1                                             | 8     | X | 1.625 | 0.600       |
| G2                                             | 8     | X | 1.325 | 0.800       |
| G3                                             | 8     | X | 1.625 | 0.800       |
| TOTAL                                          |       |   |       | 75.615      |
| Subtraction                                    |       |   |       |             |
| S                                              |       | X | 2.300 | 0.480       |
| TOTAL                                          |       |   |       | 0.480       |
| TOTAL AREA                                     |       |   |       | 75.135      |

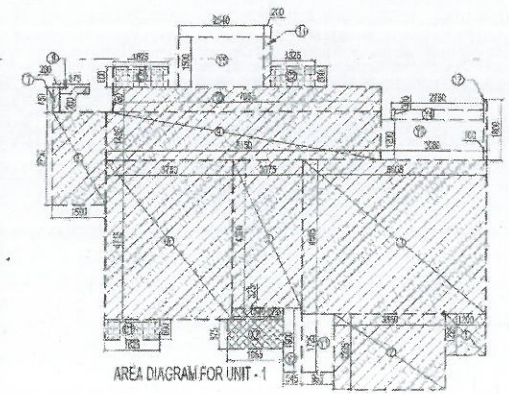

AREA DIAGRAM FOR UNIT-1

| SCHEDULE OF OPENINGS                  |      |       |           |       |       |                    |
|---------------------------------------|------|-------|-----------|-------|-------|--------------------|
| S.NO.                                 | TYPE | WIDTH | HEIGHT    | CILL  | LEVEL | REMARKS            |
| 1                                     | DN1  | 1800  | 2550      | -     | 2850  | REAR DOOR          |
| 2                                     | DN2  | 1225  | 2200/2175 | 91225 | 2200  | KITCHEN            |
| 3                                     | DN3  | 1700  | 2200      | -     | 2200  | ENTRANCE           |
| 4                                     | DN4  | 1900  | 2200      | -     | 2200  | BEDROOM            |
| 5                                     | DN5  | 500   | 2200      | -     | 2200  | BALCONY            |
| 6                                     | DN6  | 900   | 2200      | -     | 2200  | TOILET             |
| 7                                     | DN7  | 1325  | 1650      | 900   | 2200  | BEDROOM            |
| 8                                     | DN8  | 1325  | 1650      | 900   | 2200  | BEDROOM            |
| 9                                     | DN9  | 750   | 975       | 1225  | 2200  | TOILET             |
| 10                                    | DN10 | 900   | 975       | 1225  | 2200  | TOILET             |
| SCHEDULE OF OPENINGS FOR COMMON AREAS |      |       |           |       |       |                    |
| 1                                     | FD1  | 1700  | 2200      | -     | 2200  | FIRE RATED DOOR    |
| 2                                     | FD2  | 1800  | 2200      | 300   | 2200  | FIRE SHUTTER       |
| 3                                     | FD3  | 1800  | 2200      | 300   | 2200  | FIRE SHUTTER       |
| 4                                     | EL1  | 1400  | 1900      | 300   | 2200  | ELECTRICAL SHUTTER |
| 5                                     | LV1  | 800   | 1900      | 300   | 2200  | LV SHUTTER         |
| 6                                     | GV1  | 1400  | 8.0.0     | -     | 8.0.0 | TOWER ENTRY        |
| 7                                     | GV2  | 1200  | 8.0.0     | -     | 8.0.0 | STILL              |
| 8                                     | SV1  | 1200  | 1200      | 900   | 2200  | MAIN STAIRCASE     |

| F.A.R. COVERED AREA CALCULATION FOR UNIT - 1 |       |   |       |             |
|----------------------------------------------|-------|---|-------|-------------|
| S.NO.                                        | 2     | X | 1.000 | AREA (SQ.M) |
| 1                                            | 1.200 | X | 1.225 | 1.470       |
| 2                                            | 3.300 | X | 2.225 | 7.350       |
| 3                                            | 5.925 | X | 4.885 | 28.750      |
| 4                                            | 2.075 | X | 4.390 | 9.109       |
| 5                                            | 3.750 | X | 4.775 | 17.811      |
| 6                                            | 1.960 | X | 2.750 | 5.390       |
| 7                                            | 0.200 | X | 0.750 | 0.150       |
| 8                                            | 0.875 | X | 0.200 | 0.175       |
| 9                                            | 8.150 | X | 1.436 | 11.695      |
| 10                                           | 7.365 | X | 0.750 | 5.524       |
| 11                                           | 0.200 | X | 1.500 | 0.300       |
| 12                                           | 0.100 | X | 1.800 | 0.180       |
| TOTAL (A)                                    |       |   |       | 83.891      |
| F.A.R. AREA OF BALCONY UNIT - 1              |       |   |       |             |
| X1                                           | 1.530 | X | 0.925 | 1.407       |
| X2                                           | 1.655 | X | 0.875 | 1.446       |
| TOTAL                                        |       |   |       | 2.853       |
| TOTAL (B)                                    |       |   |       | 0.496       |

TOTAL F.A.R. AREA OF UNIT - 1 = TOTAL (A) + TOTAL (B)  
= 83.891 + 0.496 = 84.387 SQ.M

| NON F.A.R. AREA OF BALCONY UNIT - 1 |       |   |       |             |
|-------------------------------------|-------|---|-------|-------------|
| S.NO.                               | 2     | X | 1.000 | AREA (SQ.M) |
| Y1                                  | 0.955 | X | 1.725 | 1.647       |
| Y2                                  | 0.645 | X | 1.000 | 0.645       |
| Y3                                  | 1.080 | X | 1.200 | 1.296       |
| Y4                                  | 2.780 | X | 0.300 | 0.834       |
| Y5                                  | 2.040 | X | 1.500 | 3.060       |
| TOTAL AREA (C)                      |       |   |       | 7.482       |

COVERED AREA OF UNIT - 1 = TOTAL (A) + TOTAL (B) + TOTAL (C)  
= 83.891 + 0.496 + 7.482 = 91.869 SQ.M

| TOTAL F.A.R. AREA AT 22TH TO 27TH FLOOR |        |   |       |             |
|-----------------------------------------|--------|---|-------|-------------|
| S.NO.                                   | 2      | X | 1.000 | AREA (SQ.M) |
| F.A.R. AREA OF UNIT - 1                 | 84.387 | X | 5     | 421.935     |
| F.A.R. AREA OF CIRCULATION              |        | X | 1     | 73.831      |
| TOTAL F.A.R. AREA                       |        |   |       | 495.766     |

| NON F.A.R. AREA 22TH TO 27TH FLOOR |        |   |       |             |
|------------------------------------|--------|---|-------|-------------|
| S.NO.                              | 2      | X | 1.000 | AREA (SQ.M) |
| BALCONY AREA                       | 15.482 | X | 5     | 77.410      |
| TOTAL NON F.A.R. AREA              |        |   |       | 77.410      |
| LIFT WELL                          |        |   |       |             |
| H                                  | 4      | X | 2.850 | 11.400      |
| TOTAL                              |        |   |       | 11.400      |
| CUTOUT                             |        |   |       |             |
| J                                  |        | X | 1.800 | 1.800       |
| K                                  |        | X | 0.600 | 0.360       |
| L                                  | 2      | X | 0.700 | 0.980       |
| M                                  | 2      | X | 0.700 | 0.980       |
| R                                  |        | X | 2.500 | 0.450       |
| TOTAL                              |        |   |       | 5.590       |
| TOTAL NON F.A.R. AREA              |        |   |       | 128.314     |

IV County Pvt. Ltd.

22TH TO 27TH FLOOR PLAN

TOWER - E

Authorised Signatory

TOWN PLANNER SIGN.

TOWN PLANNER

Confidence

5-052