



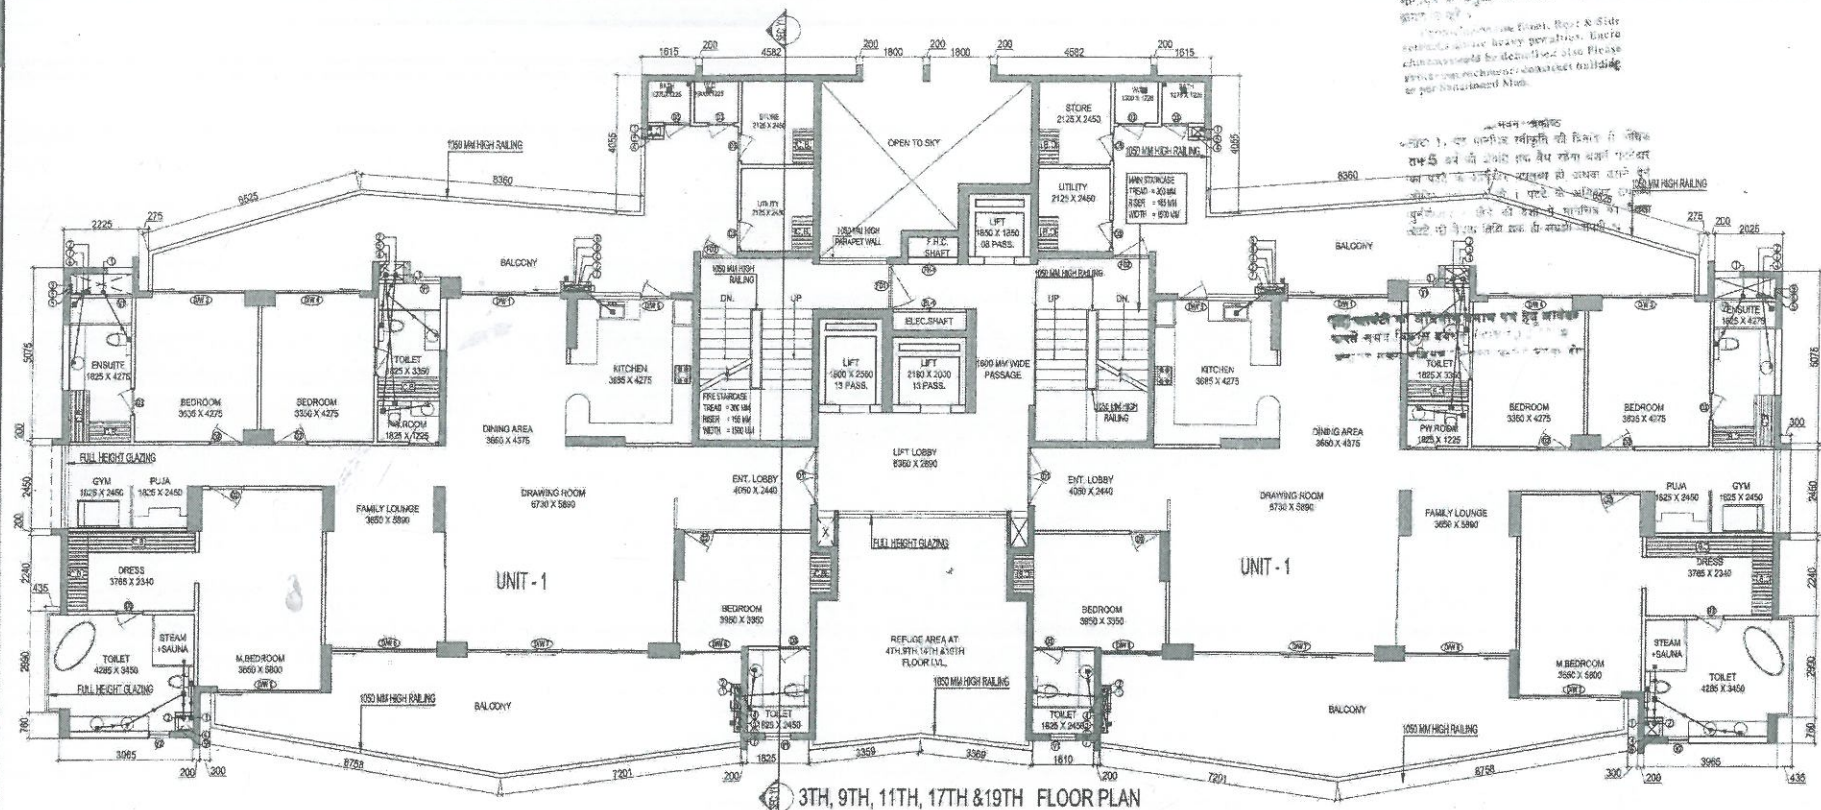

3TH, 9TH, 11TH, 17TH & 19TH FLOOR PLAN

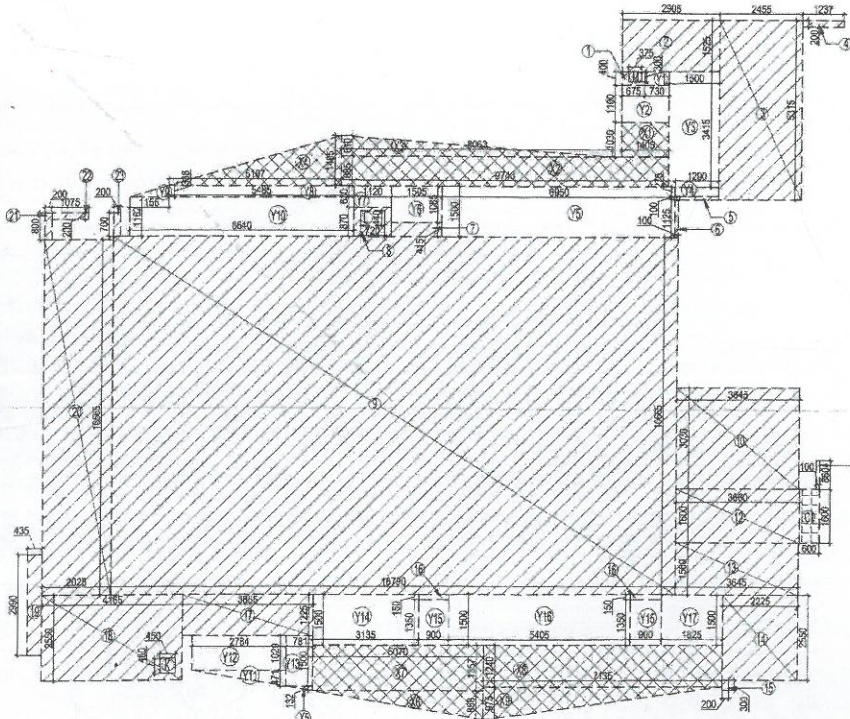

AREA DIAGRAM FOR UNIT - 1

F.A.R. COVERED AREA CALCULATION FOR UNIT - 1			
S.NO.	PARTICULARS	AREA (SQ.M)	
1	COVERED AREA OF UNIT		
2	0.875 X 0.400 =	0.350	
3	2.905 X 1.525 =	4.430	
4	2.455 X 5.315 =	13.048	
5	1.237 X 0.200 =	0.247	
6	1.280 X 0.100 =	0.128	
7	0.100 X 1.125 =	0.113	
8	1.505 X 0.415 =	0.625	
9	1.120 X 0.870 =	0.974	
10	16.790 X 10.685 =	179.085	
11	3.945 X 3.030 =	11.944	
12	0.100 X 0.890 =	0.089	
13	3.960 X 1.600 =	6.336	
14	3.640 X 1.560 =	5.678	
15	0.200 X 0.300 =	0.060	
16	2 X 0.860 X 0.150 =	0.258	
17	3.885 X 1.225 =	4.755	
18	4.185 X 2.550 =	10.672	
19	0.435 X 2.980 =	1.296	
20	3.025 X 10.565 =	31.941	
21	0.200 X 0.800 =	0.160	
22	1.075 X 0.200 =	0.215	
23	0.200 X 0.700 =	0.140	
TOTAL		266.143	
Subtraction			
K	0.450 X 0.450 =	0.203	
L	0.720 X 0.440 =	0.317	
M	0.975 X 0.300 =	0.293	
TOTAL		0.813	
TOTAL AREA (A)		265.330	

F.A.R. AREA OF BALCONY UNIT - 1			
S.NO.	PARTICULARS	AREA (SQ.M)	
1	1.405 X 1.030 =	1.447	
2	9.743 X 0.865 =	8.423	
3	0.5 X 0.610 =	0.305	
4	0.5 X 5.107 X 1.495 =	3.817	
5	0.5 X 5.070 X 1.357 =	3.408	
6	7.135 X 1.240 =	8.847	
7	7.135 X 0.975 =	6.956	
TOTAL		37.779	
TOTAL (B)		9.445	


TOTAL F.A.R. AREA OF UNIT - 1 = TOTAL (A) + TOTAL (B)
= 265.330 + 9.445 = 274.775 SQ.M

TOTAL F.A.R. AREA AT 3TH, 9TH, 11TH, 17TH & 19TH FLOOR PLAN			
S.NO.	PARTICULARS	AREA (SQ.M)	
1	F.A.R. AREA OF UNIT - 1	274.775	
2	F.A.R. AREA OF CIRCULATION	540.812	
TOTAL F.A.R. AREA		815.587	

NON F.A.R. AREA 3TH, 9TH, 11TH, 17TH & 19TH FLOOR PLAN			
S.NO.	PARTICULARS	AREA (SQ.M)	
1	BALCONY AREA		
2	UNIT - 1	80.846	
3	2		
TOTAL		161.692	
4	LIFT WELL		
5	1.900 X 2.550 =	4.845	
6	2.180 X 2.000 =	4.360	
7	1.850 X 1.850 =	3.423	
TOTAL		12.628	
8	CUTOUT		
9	1.500 X 0.800 =	1.200	
10	2.180 X 0.850 =	1.853	
11	0.450 X 0.450 =	0.203	
12	0.720 X 0.440 =	0.317	
13	0.975 X 0.300 =	0.293	
TOTAL		3.863	
TOTAL NON F.A.R. AREA		178.246	

NON F.A.R. AREA OF BALCONY UNIT - 1			
S.NO.	PARTICULARS	AREA (SQ.M)	
1	0.730 X 0.400 =	0.292	
2	1.405 X 1.030 =	1.447	
3	1.500 X 3.415 =	5.123	
4	1.200 X 0.275 =	0.330	
5	6.950 X 1.500 =	10.425	
6	1.505 X 1.085 =	1.633	
7	1.120 X 0.630 =	0.706	
8	5.485 X 0.335 =	1.838	
9	1.155 X 0.335 =	0.387	
10	6.840 X 1.162 =	7.947	
11	0.5 X 2.784 X 0.471 =	0.656	
12	2.784 X 1.029 =	2.855	
13	0.751 X 1.500 =	1.127	
14	3.135 X 1.500 =	4.703	
15	0.900 X 1.350 =	1.215	
16	5.405 X 1.500 =	8.108	
17	1.825 X 1.500 =	2.738	
TOTAL		58.334	
TOTAL AREA (C)		80.846	


TOTAL COVERAGE OF UNIT - 1 = TOTAL (A) + TOTAL (B) + TOTAL (C)
= 265.330 + 9.445 + 80.846 = 355.621 SQ.M

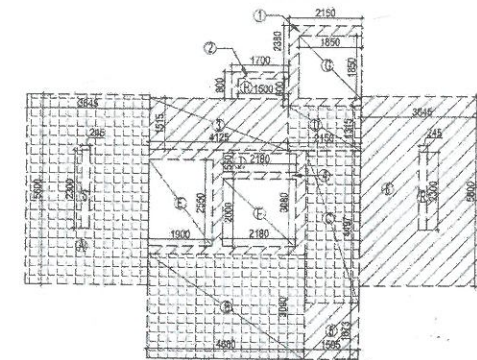

AREA DIAGRAM FOR TYPICAL FLOOR CIRCULATION AREA

F.A.R. COVERED AREA CALCULATION FOR CIRCULATION			
S.NO.	PARTICULARS	AREA (SQ.M)	
1	2.150 X 2.380 =	5.117	
2	1.700 X 0.800 =	1.360	
3	4.125 X 1.515 =	6.249	
4	4.680 X 3.080 =	14.414	
5	1.555 X 1.675 =	2.604	
6	3.645 X 5.800 =	21.138	
TOTAL		50.221	
Subtraction			
E	1.900 X 2.550 =	4.845	
F	2.180 X 2.000 =	4.360	
G	1.850 X 1.850 =	3.423	
H	1.500 X 0.800 =	1.200	
I	2.180 X 0.850 =	1.853	
J	0.245 X 2.300 =	0.564	
TOTAL		15.290	
TOTAL AREA		34.931	

TOTAL 15% ADDITIONAL F.A.R. AREA (3TH, 11TH & 17TH FLOOR)			
S.NO.	PARTICULARS	AREA (SQ.M)	
1	FIRE STAIRCASE AREA		
2	3.645 X 5.800 =	21.138	
3	LIFT LOBBY		
4	4.680 X 3.080 =	14.414	
5	1.555 X 1.675 =	2.604	
6	2.150 X 1.315 =	2.827	
7	CUPBOARDS		
8	2 X 0.800 X 1.600 =	2.560	
TOTAL		44.543	
Subtraction			
S	0.245 X 2.300 =	0.564	
TOTAL		0.564	
TOTAL AREA		45.230	

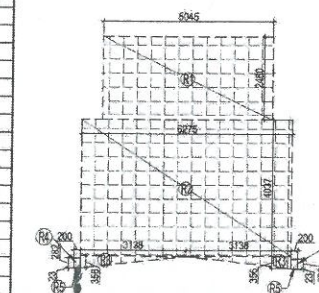

AREA DIAGRAM FOR REFUGE AREA AT 4TH, 9TH, 14TH, 19TH & 24TH FLOOR LVL.

TOTAL 15% ADDITIONAL F.A.R. AREA (9TH & 19TH FLOOR)			
S.NO.	PARTICULARS	AREA (SQ.M)	
1	FIRE STAIRCASE AREA		
2	3.645 X 5.800 =	21.138	
3	LIFT LOBBY		
4	4.680 X 3.080 =	14.414	
5	1.555 X 1.675 =	2.604	
6	2.150 X 1.315 =	2.827	
7	CUPBOARDS		
8	2 X 0.800 X 1.600 =	2.560	
TOTAL		44.543	
Subtraction			
S	0.245 X 2.300 =	0.564	
TOTAL		0.564	
TOTAL AREA		45.230	

SCHEDULE OF OPENINGS			
S.NO.	TYPE	WIDTH	HEIGHT
1	DOOR	1.05	2.00
2	DOOR	1.05	2.00
PLUMBING LEGEND	
①	1000 SOIL & VENT PIPE
②	1000 WASTE & VENT PIPE
③	1500 RAIN WATER PIPE
④	COLD WATER SUPPLY DR. TAKE
⑤	40 Ø CDS RISER PIPE TO O.H. TANK
⑥	75 Ø RAIN WATER PIPE
⑦	FLOOR DRAIN (WITH GRATING)
⑧	FLOOR TRAP (150 Ø WITH GRATING)
⑨	BALCONY DRAIN (WITH GRATING)
WG TO FT	500 WASTE PIPE
FD TO FT	600 WASTE PIPE
FT TO VERTICAL STACK	750 WASTE PIPE
WG TO VERTICAL STACK	1000 SOIL PIPE