




24.00 M WIDE ROAD

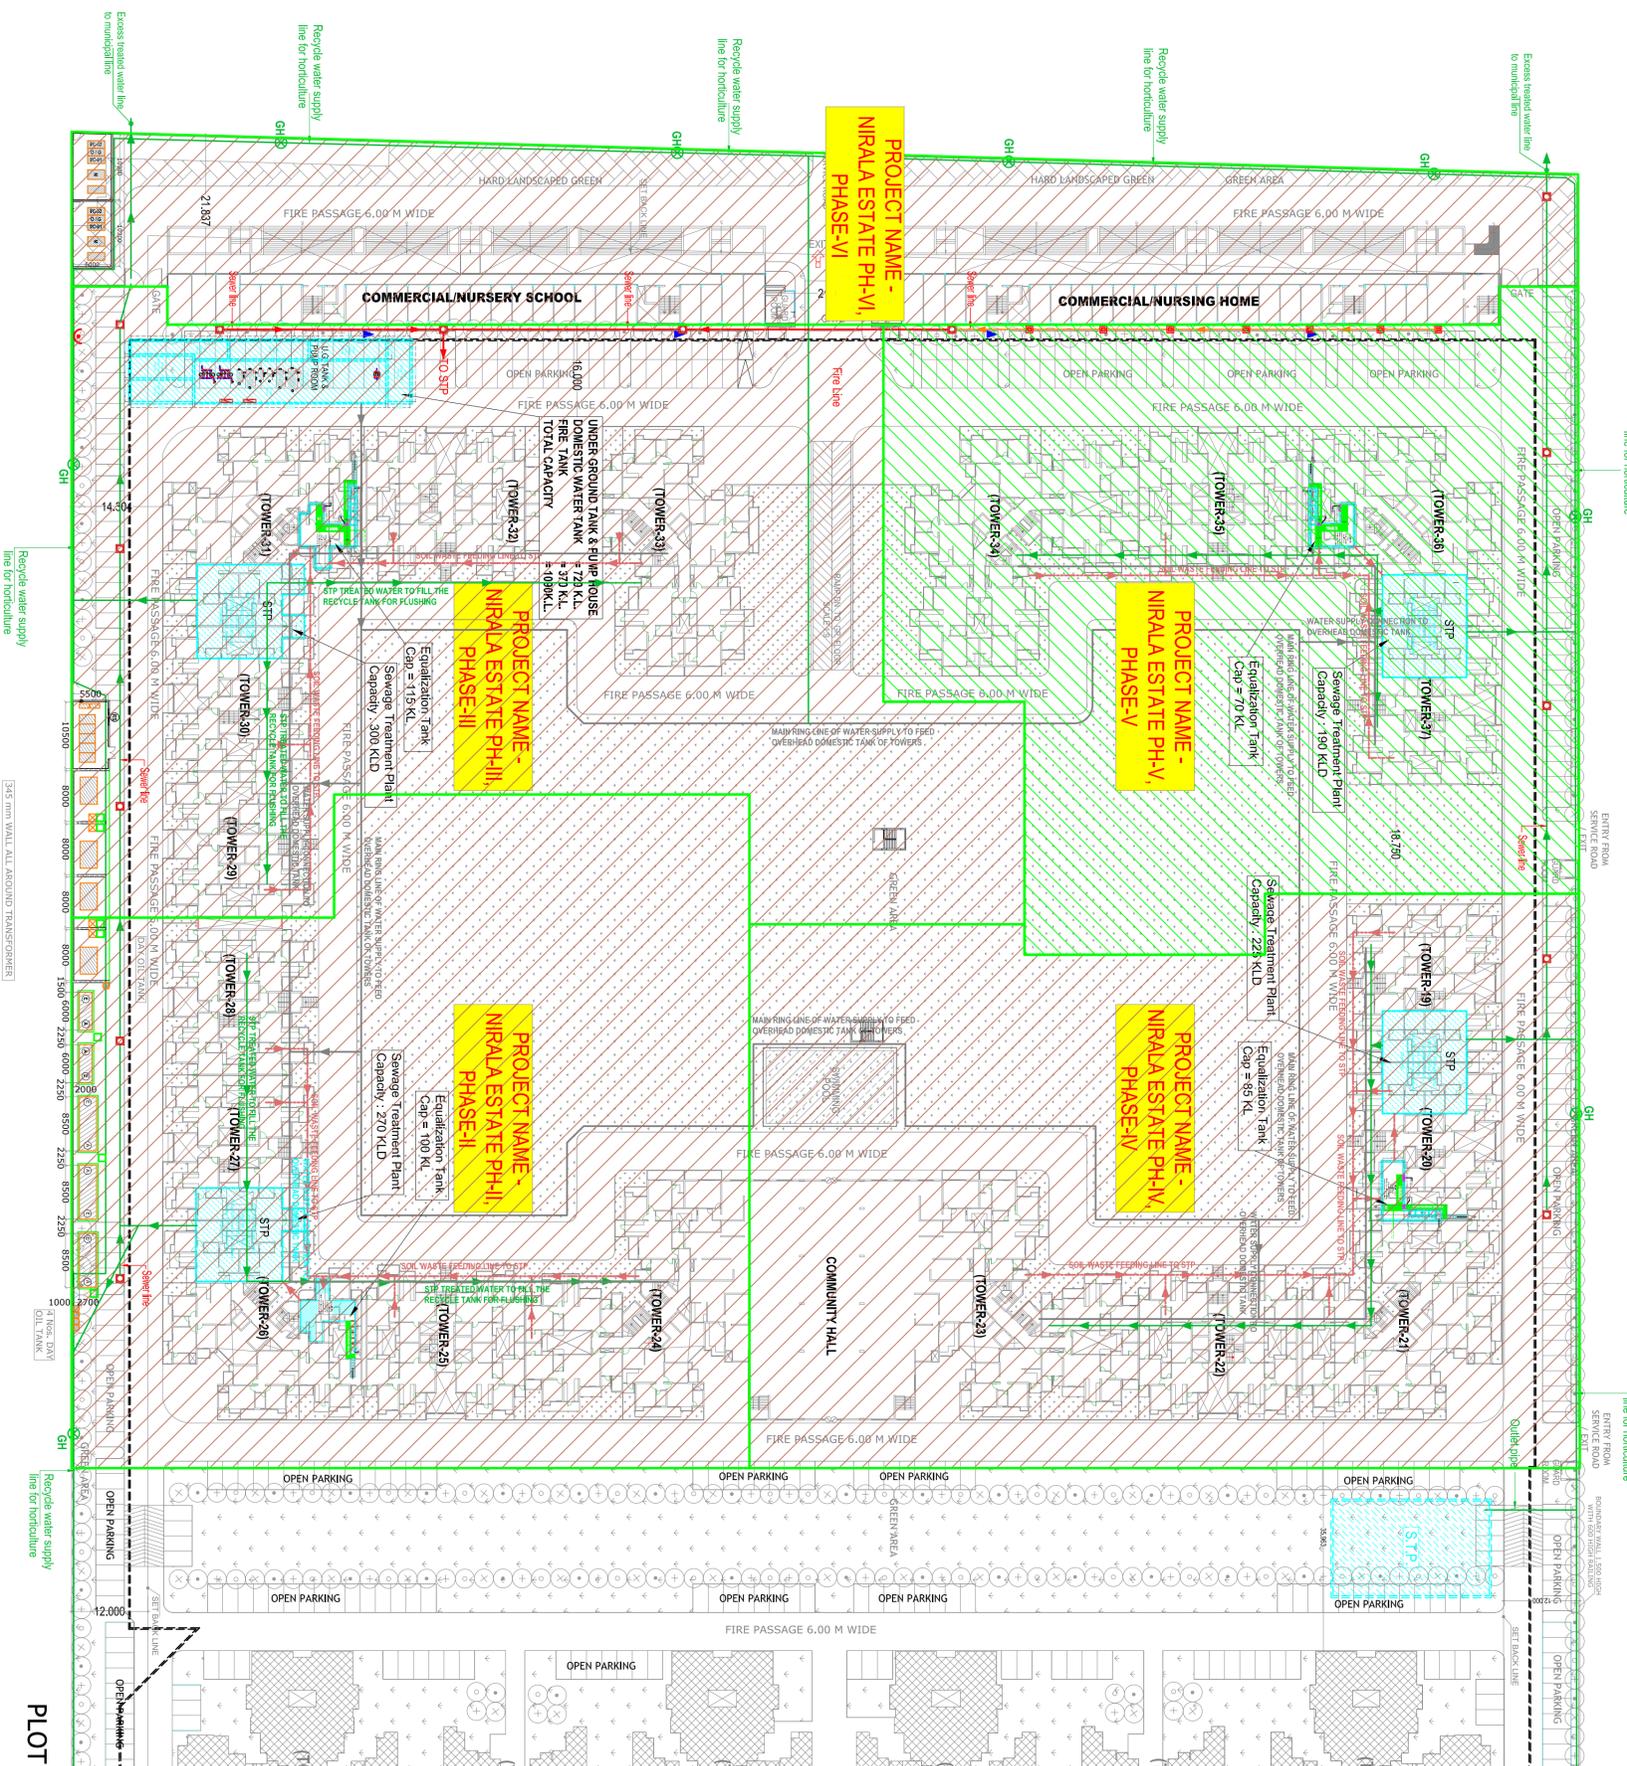

PLOT

LEGEND :

S.No.	SYMBOL	DESCRIPTION
1.	M.H	MANHOLE
2.	SEWER LINE	SEWER LINE
3.	C.P	CATCH PIT
4.	UNDER GROUND PIPE DRAIN	UNDER GROUND PIPE DRAIN
5.	DOMESTIC WATER SUPPLY LINE	DOMESTIC WATER SUPPLY LINE
6.	MUNICIPAL WATER SUPPLY PIPE LINE	MUNICIPAL WATER SUPPLY PIPE LINE
7.	RECYCLED WATER SUPPLY LINE FOR FLUSHING & HORTICULTURE	RECYCLED WATER SUPPLY LINE FOR FLUSHING & HORTICULTURE
8.	PROPOSED TUBE WELL	PROPOSED TUBE WELL
9.	GARDEN HYDRANT	GARDEN HYDRANT
10.	BASEMENT RETAINING WALL	BASEMENT RETAINING WALL
11.	RAIN WATER HARVESTING	RAIN WATER HARVESTING
12.		

LEGEND : FIRE SYSTEM

S.No.	SYMBOL	DESCRIPTION
1.	---	FIRE LINE
2.	---	VALVE FOR ISOLATION OF FIRE LINE WITH 250mm dia. fire hose pipe & NO BRANCH FIRE WITH NOZZLE
3.	---	4 WAY FIRE BRIDGE INLET CONNECTION
4.	---	BUTTERFLY VALVE
5.	---	NON RETURN VALVE (CHECK VALVE)
6.	---	MASONRY CHAMBER FOR ISOLATING VALVE

rev. no.	date	revision

project
NIRALA ESTATE AT GREATER NODA
 PLOT NO. GH-04, TECHZONE - IV
 GREATER NODA, UP
 FOR - M/S NIRALA INFRA TECH PVT.LTD

title
LAYOUT PLAN (PHASE - II TO VI)

sub title
SEWERAGE DISPOSAL PLAN

drawing released for
 APPROVAL REBA SUBMISSION
 ADVANCE COPY CONSTRUCTION

date
 February 2021

checked by
 Anand Handelia

architects
DEEPAK MEHTA & ASSOCIATES
 ARCHITECTS, PLANNERS, LANDSCAPE & INTERIORS
 14 & 2nd FLOOR, PLOT NO. 16, ABHISHEK PLAZA, L.S.C. MANVIR Vihar PH - II
 DELHI - 110091, INDIA. TEL (011) : +91-11-22779189, +91-9999297911.
 Email : deeptamehta1982@gmail.com, Website : www.deeptamehta.com

services consultant
Consummate Engineering Services (P) Ltd.
 1404, DINESH S.S. SOCIETY Sector - 61, Moha - 201 301
 Lko. Office: 8/08, Bolaris Plaza, Gurgaon, Haryana
 e mail : mll@cespol.com, website : www.cespol.in