



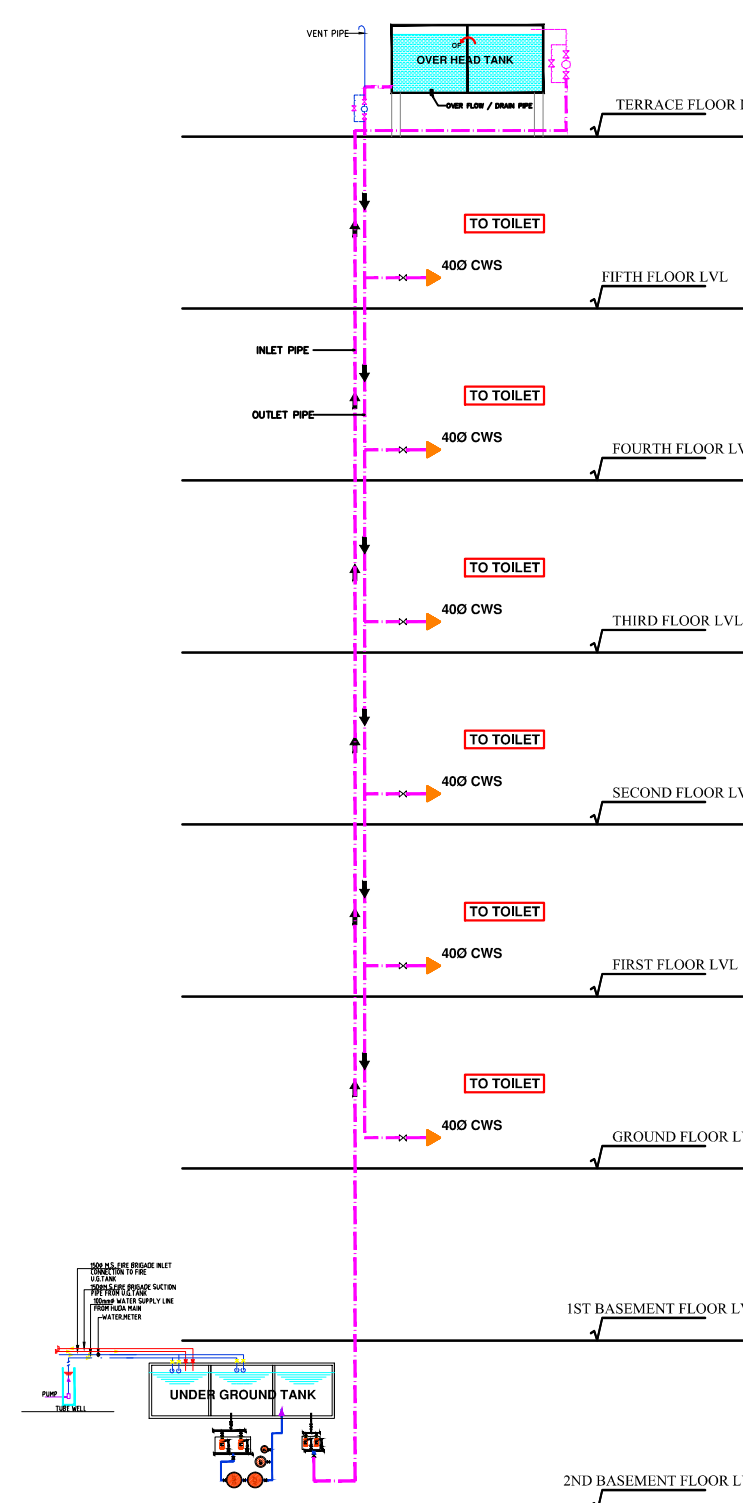

WATER SUPPLY PIPE	
FIRE MS PIPE	
FIRE HOSE CABINAT	 FHC

 

SEMIERASGE BCSMAHICADICGRAM

	Scale :- NTS	Drawn by :- Ankit Raj	Direction 	Client : Mr. Mohit Agarwal	Project: SHREE RAM TRADE CENTER At Kamla Nagar Bye Pass Road Agra	Drawing Title Water Supply Plan	Notes:- All rights reserved. This drawing contains proprietary information which is protected by copyright. No part of this drawing may be reproduced, translated in computer language, or transmitted in any form whatsoever without the prior written consent of THEME CONSULTANTS
	Date:- 19-07-2022	Approved by: Ar. Yeshvir Singh					
HA -103A, 3rd Floor, Sector -104, Vishwakarma Road, Hazipur, Noida -201304	Project no.:-	Sheet no: 2					