



PLOT NO -219

PROPERTY LINE

REAR SETBACK 6.0 M WIDE

6.0 M WIDE ROAD

(LVL+1200)

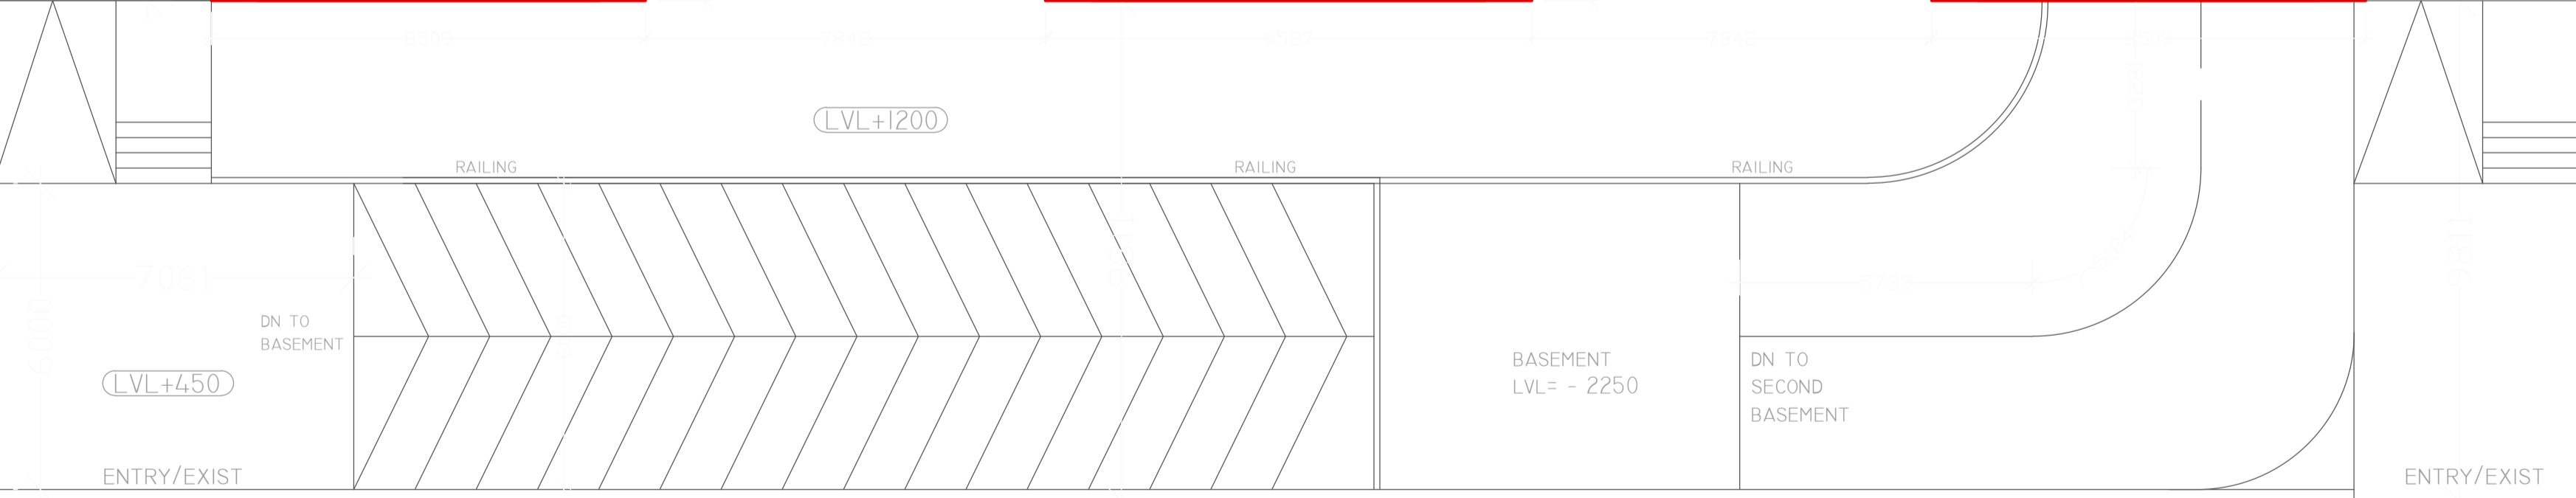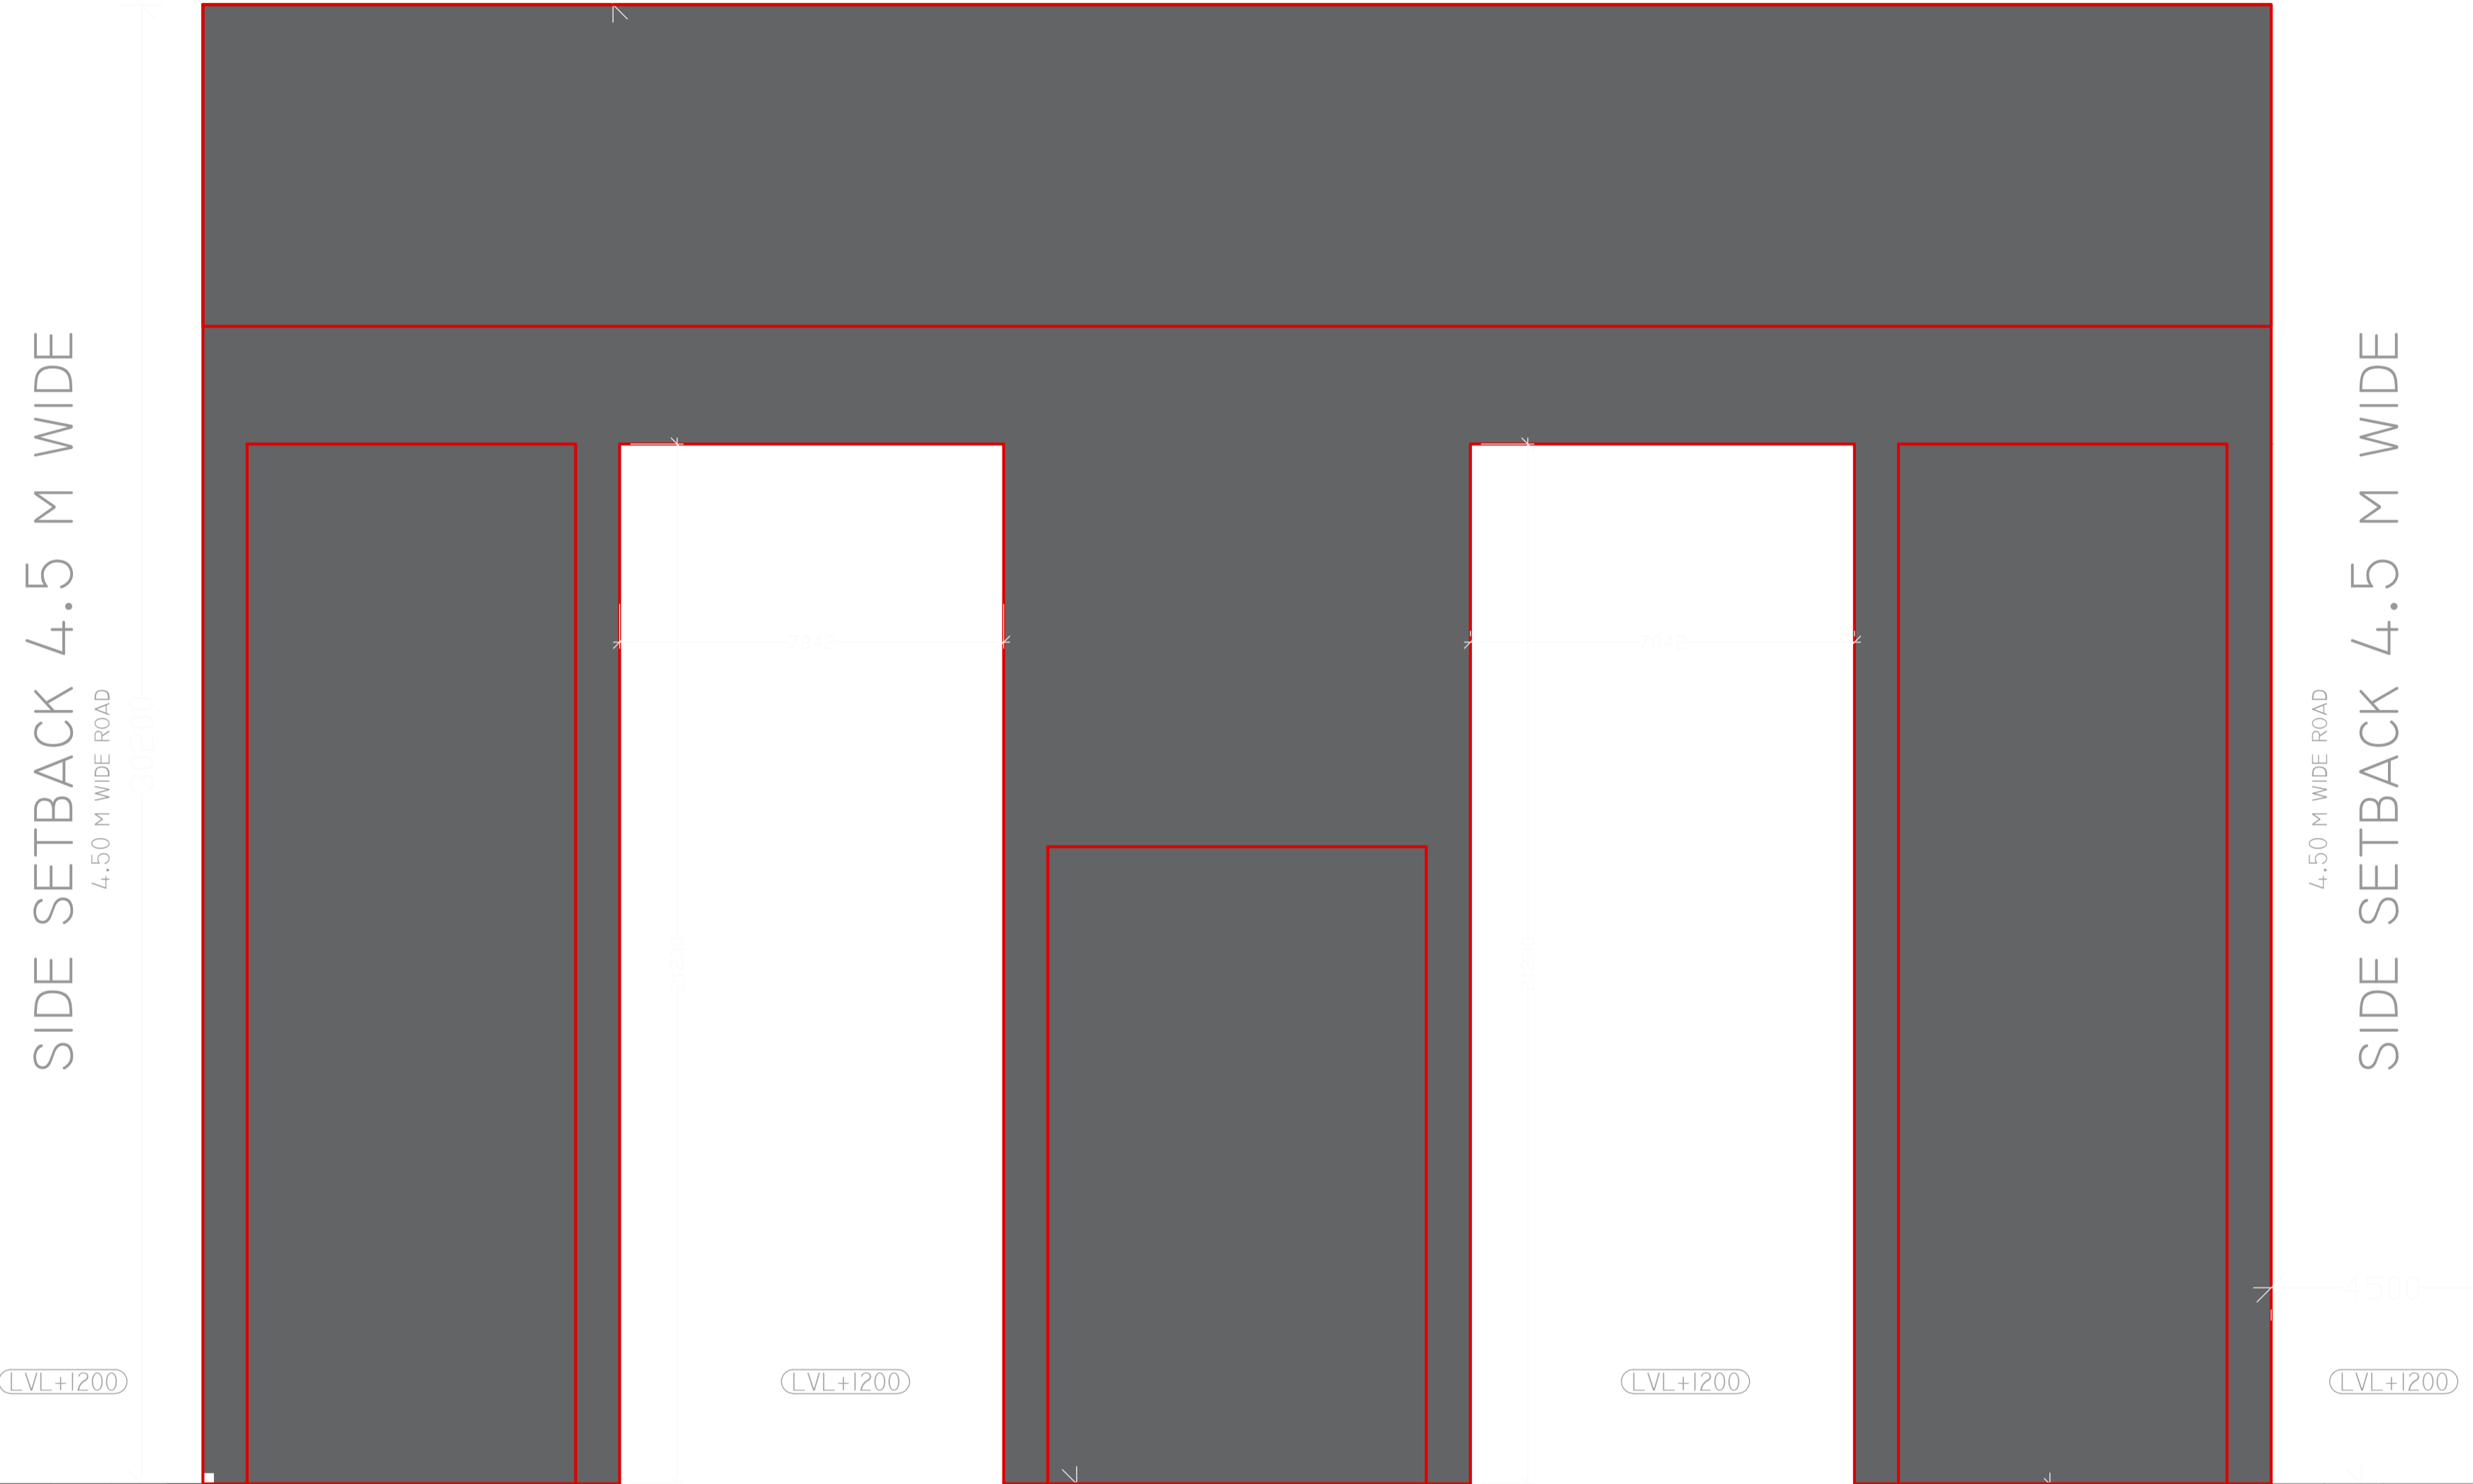

18.0 WIDE ROAD

SITE LAYOUT

PLOT NO -238 & GREENBELT

GREEN BELT

17370
28650

SIDE SETBACK 4.5 M WIDE

4.50 M WIDE ROAD

SIDE SETBACK 4.5 M WIDE

4.50 M WIDE ROAD

COMMERCIAL GREENBELT

PROPERTY LINE

SIT LAYOUT PLAN

LAYOUT PLAN AT PLOT NO.- LS-09, SECTOR-36, GREATER NOIDA

OWNER:

M/S NAV DURGA BUILDCON PVT. LTD.


DATE:

12-07-2023

DRAWING NAME:

SITE LAYOUT

NORTH:

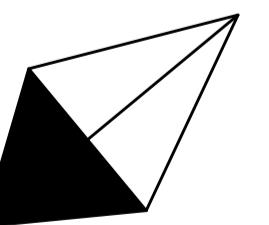

ARCHITECT:

SAR CONSULTS GREATER NOIDA