




BOUNDARY WALL - B (PLAN)

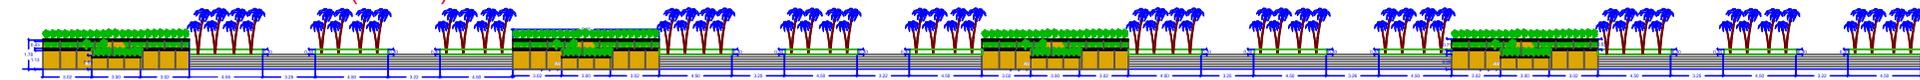


BOUNDARY WALL - B (ELEVATION)

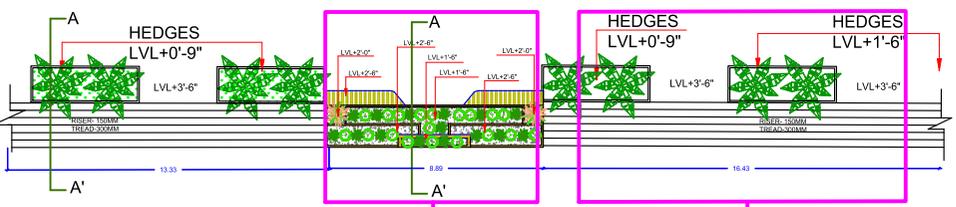


WORKING DETAIL - X

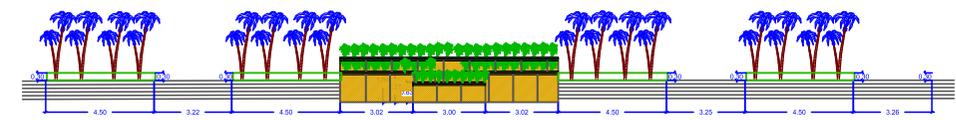


WORKING DETAIL - Y

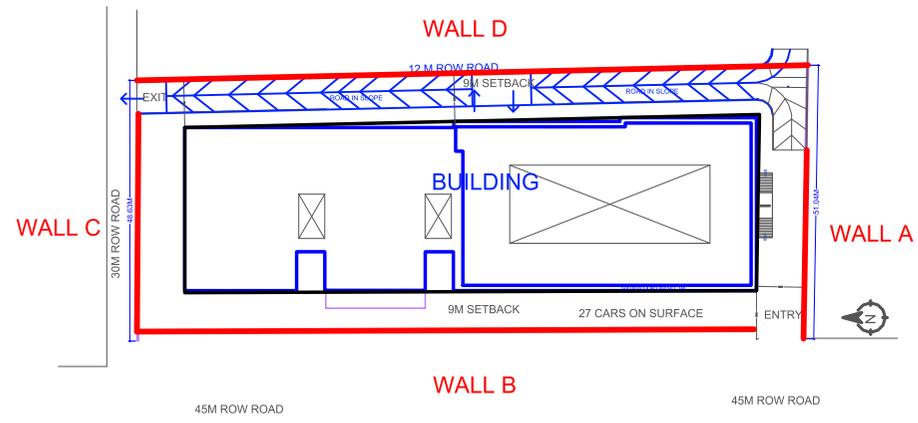


KEY PLAN

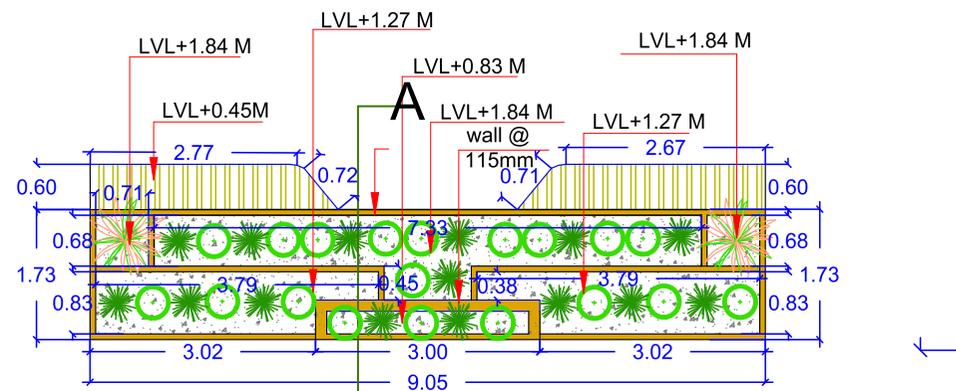

WORKING DETAIL - A

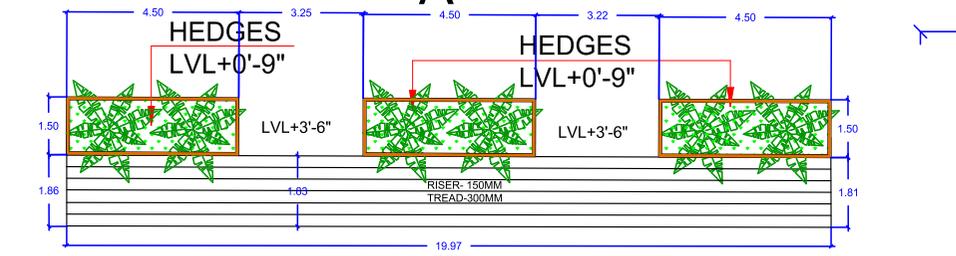

WORKING DETAIL - B

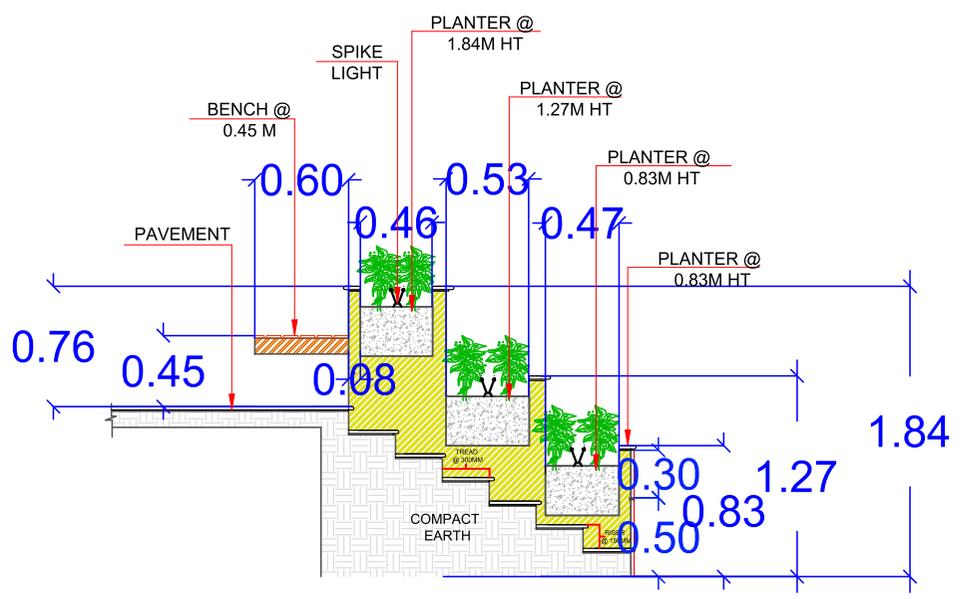

SECTION AA'

OFFICE SEAL

Drawn by :- ANSHU TIWARI
Scale :- NTS
Date :- 23/02/2024

NORTH


Drawing title
BOUNDARY WALL DESIGN

Architect
AR. GAURAV GUPTA

Checked By
AR. ANAMIKA GUPTA

Owner/Client
Rajdeep Infra Pvt. Ltd.

Project Description
Commercial

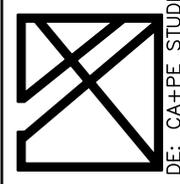

DE: CA+PE STUDIO