




- NOTE: 1
 * TOWER 19,20,22,25,32,35 &37 ARE SIMILAR
 * TOWER 21,26,31 &36 ARE SIMILAR
 * TOWER 23 & 24 ARE SIMILAR
 * TOWER 27,28,29 & 30 ARE SIMILAR
 * TOWER 33 & 34 ARE SIMILAR

- NOTE: 2
 *13 NO. NOT TAKEN IN FLOORS & NAME OF TOWERS

- NOTE: 3
 * AREA CHART IS IN SHEET NO. - S-02

- NOTE: 4
 *O.T.S. = OPEN TO SKY


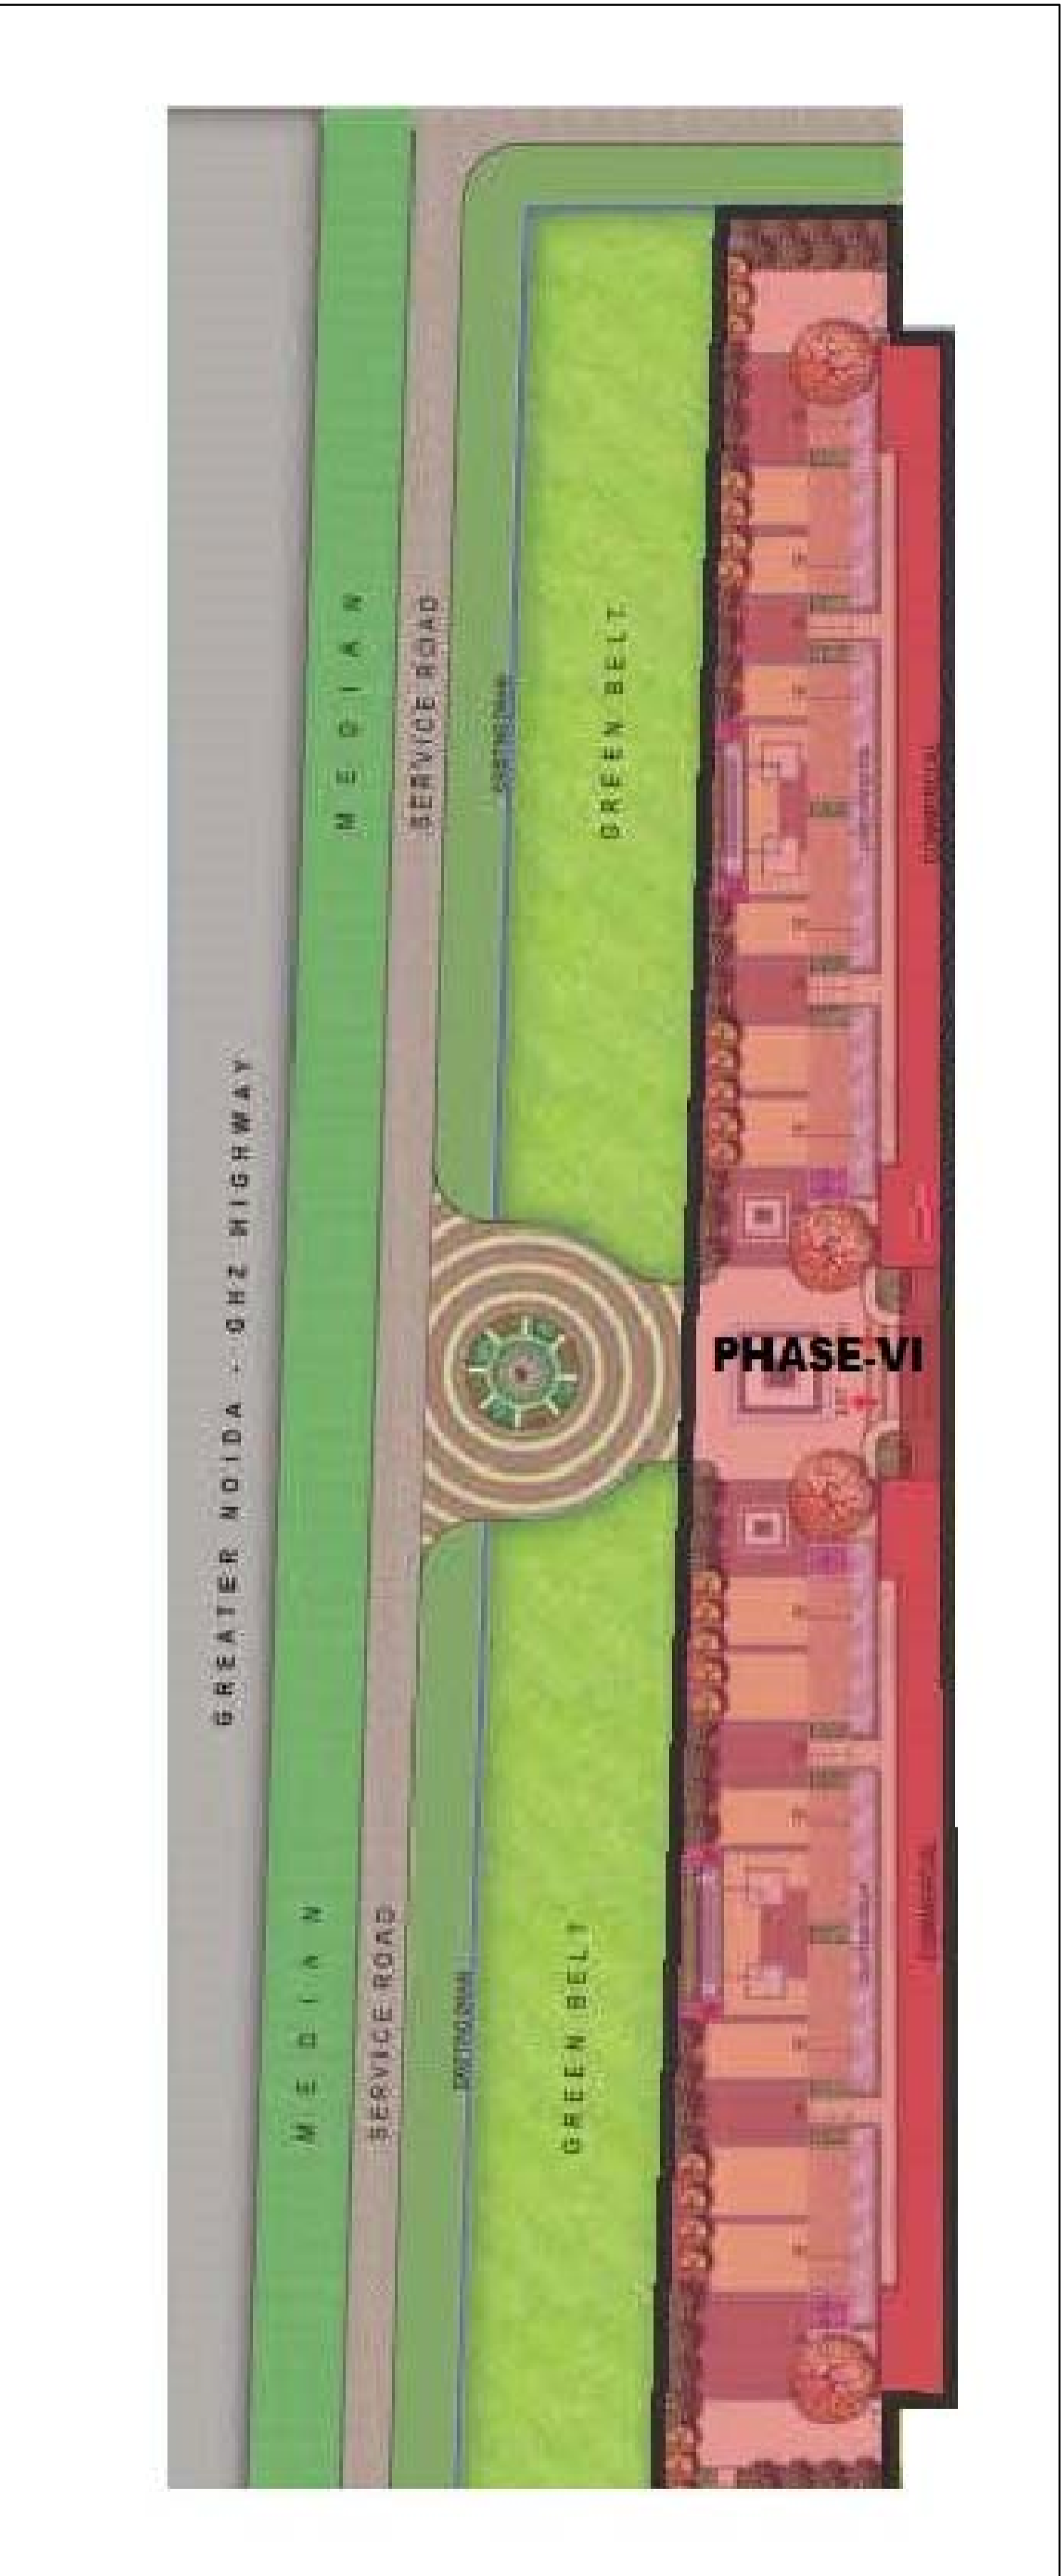


- NOTE: 1
 * TOWER 19,20,22,25,32,35 &37 ARE SIMILAR
 * TOWER 21,26,31 &36 ARE SIMILAR
 * TOWER 23 & 24 ARE SIMILAR
 * TOWER 27,28,29 & 30 ARE SIMILAR
 * TOWER 33 & 34 ARE SIMILAR


- NOTE: 2
 *13 NO. NOT TAKEN IN FLOORS & NAME OF TOWERS

- NOTE: 3
 * AREA CHART IS IN SHEET NO. - S-02

- NOTE: 4
 *O.T.S. = OPEN TO SKY

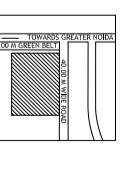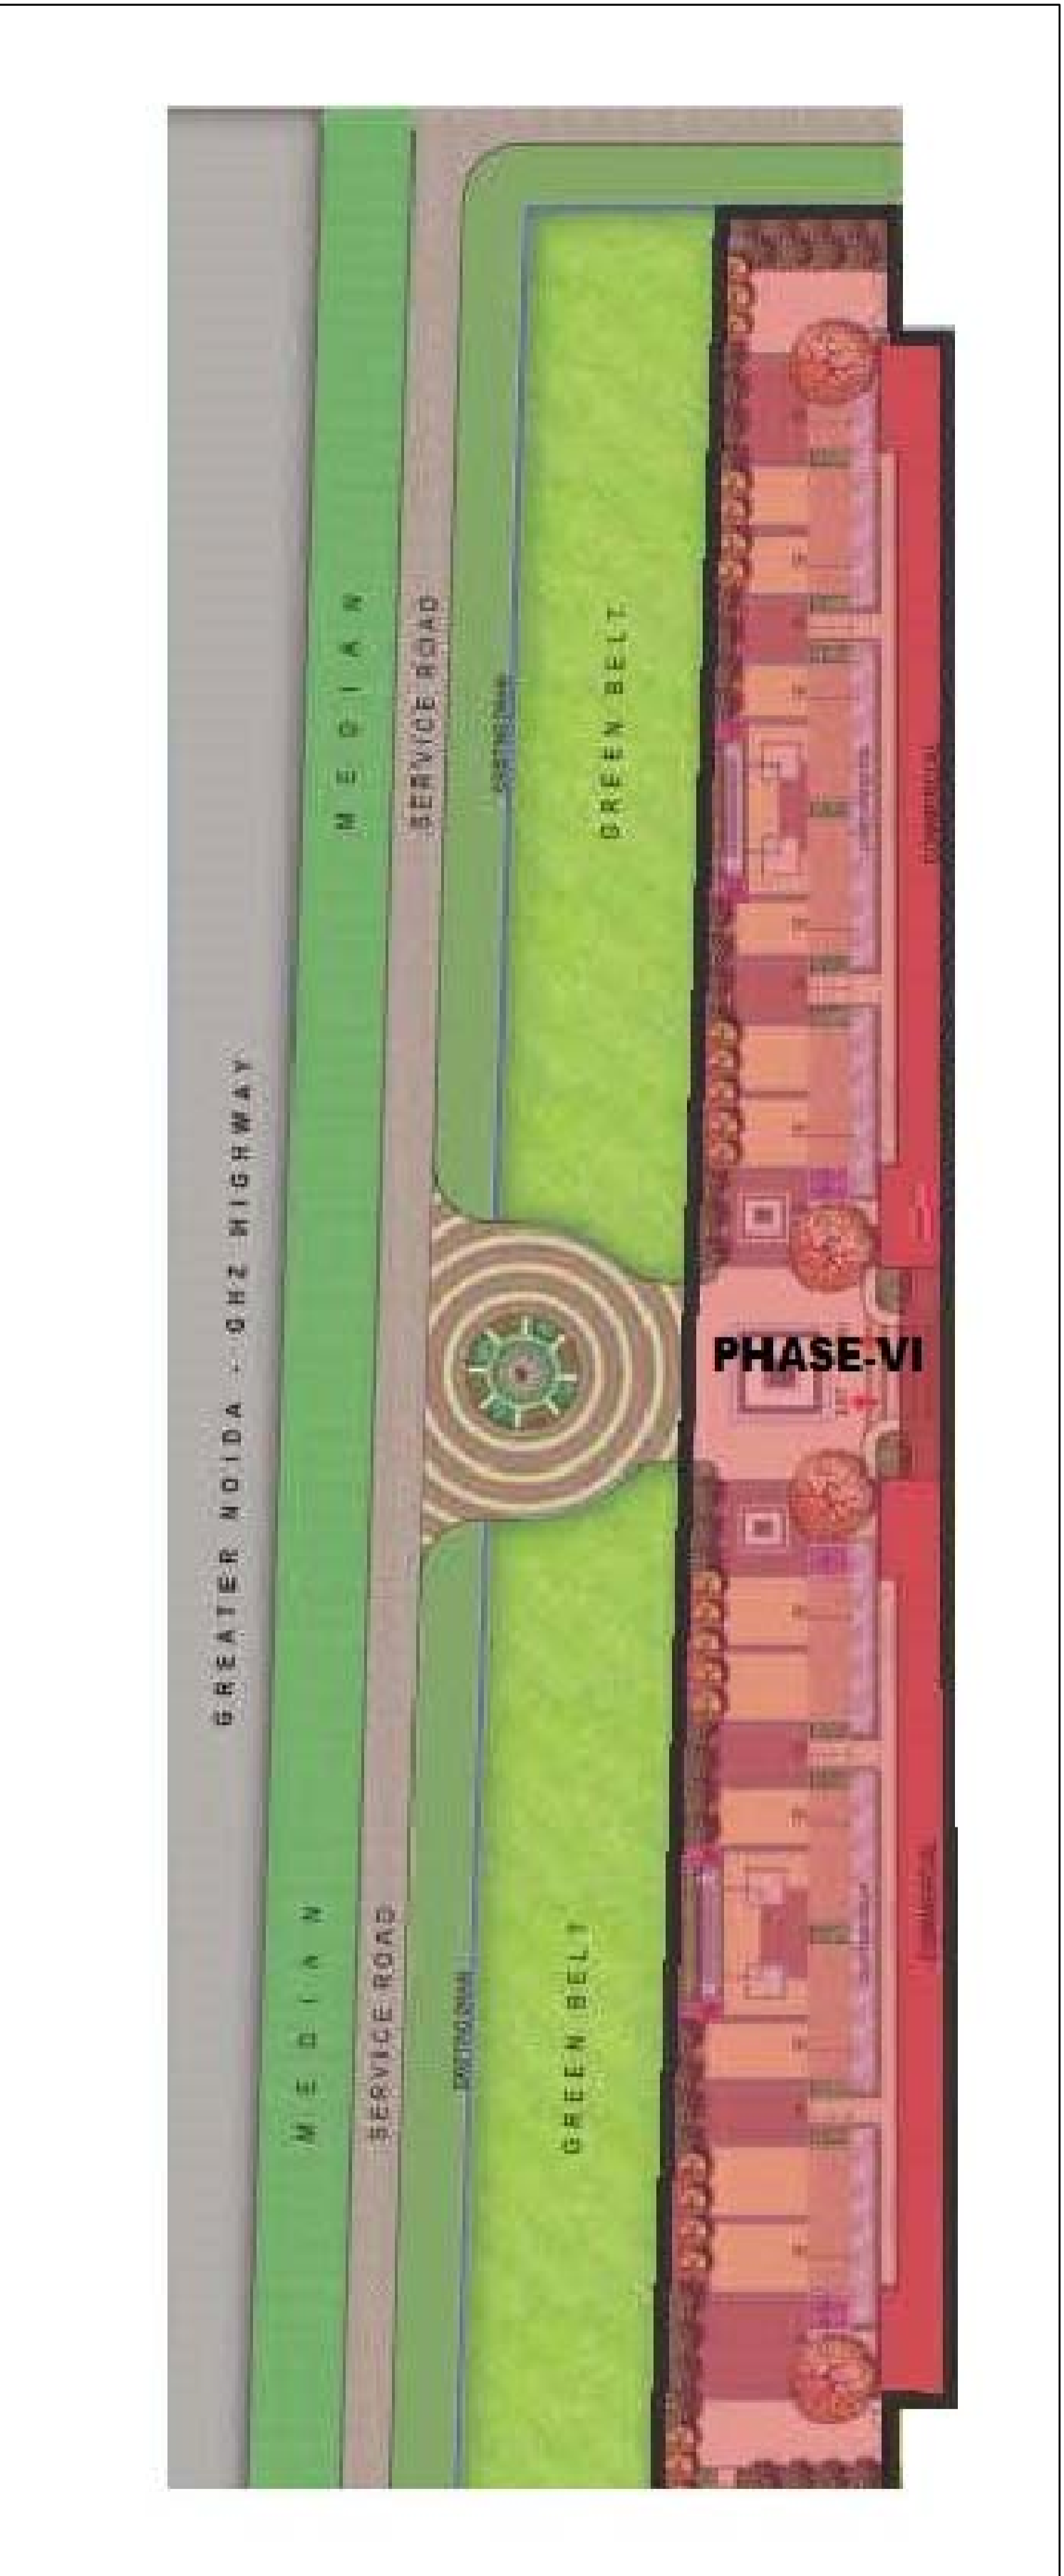

LOCATION PLAN

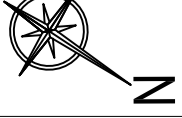

PROJECT TITLE :

PROPOSED&PURCHASABLE GROUP HOUSING(Ph-II TO Ph-V) AT PLOT NO.-GH-04,SECTOR TECHZONE -IV, GREATER NOIDA.
 FOR - NIRALA INFRA TECH PVT.LTD.

DRAWING TITLE:-

LAYOUT PLAN
 PHASE-VI

DRG NO.

SCALE 1:600

DATE 2016/04/12

DEALT \\\\Comp6-pc\d047AV\Nirala Estate Ph - 2\20150228-SIB\20160419-SIB 3.5 - 5X

JOB NO. 20150228-SIB\20160419-SIB 3.5 - 5X

DEEPAK MEHTA & ASSOCIATES
 ARCHITECTS, PLANNERS, VALUERS, LANDSCAPE & INTERIORS
 PLOT NO. 16 ABHISHEK PLAZA L.S.C. NAVYUR VIHAR PH II
 DELHI 110091 INDIA PH: 01185272180, 01122770180
 Email- deepam@ndia1982@gmail.com

ARCHITECT'S SIGN

OWNERS SIGN