


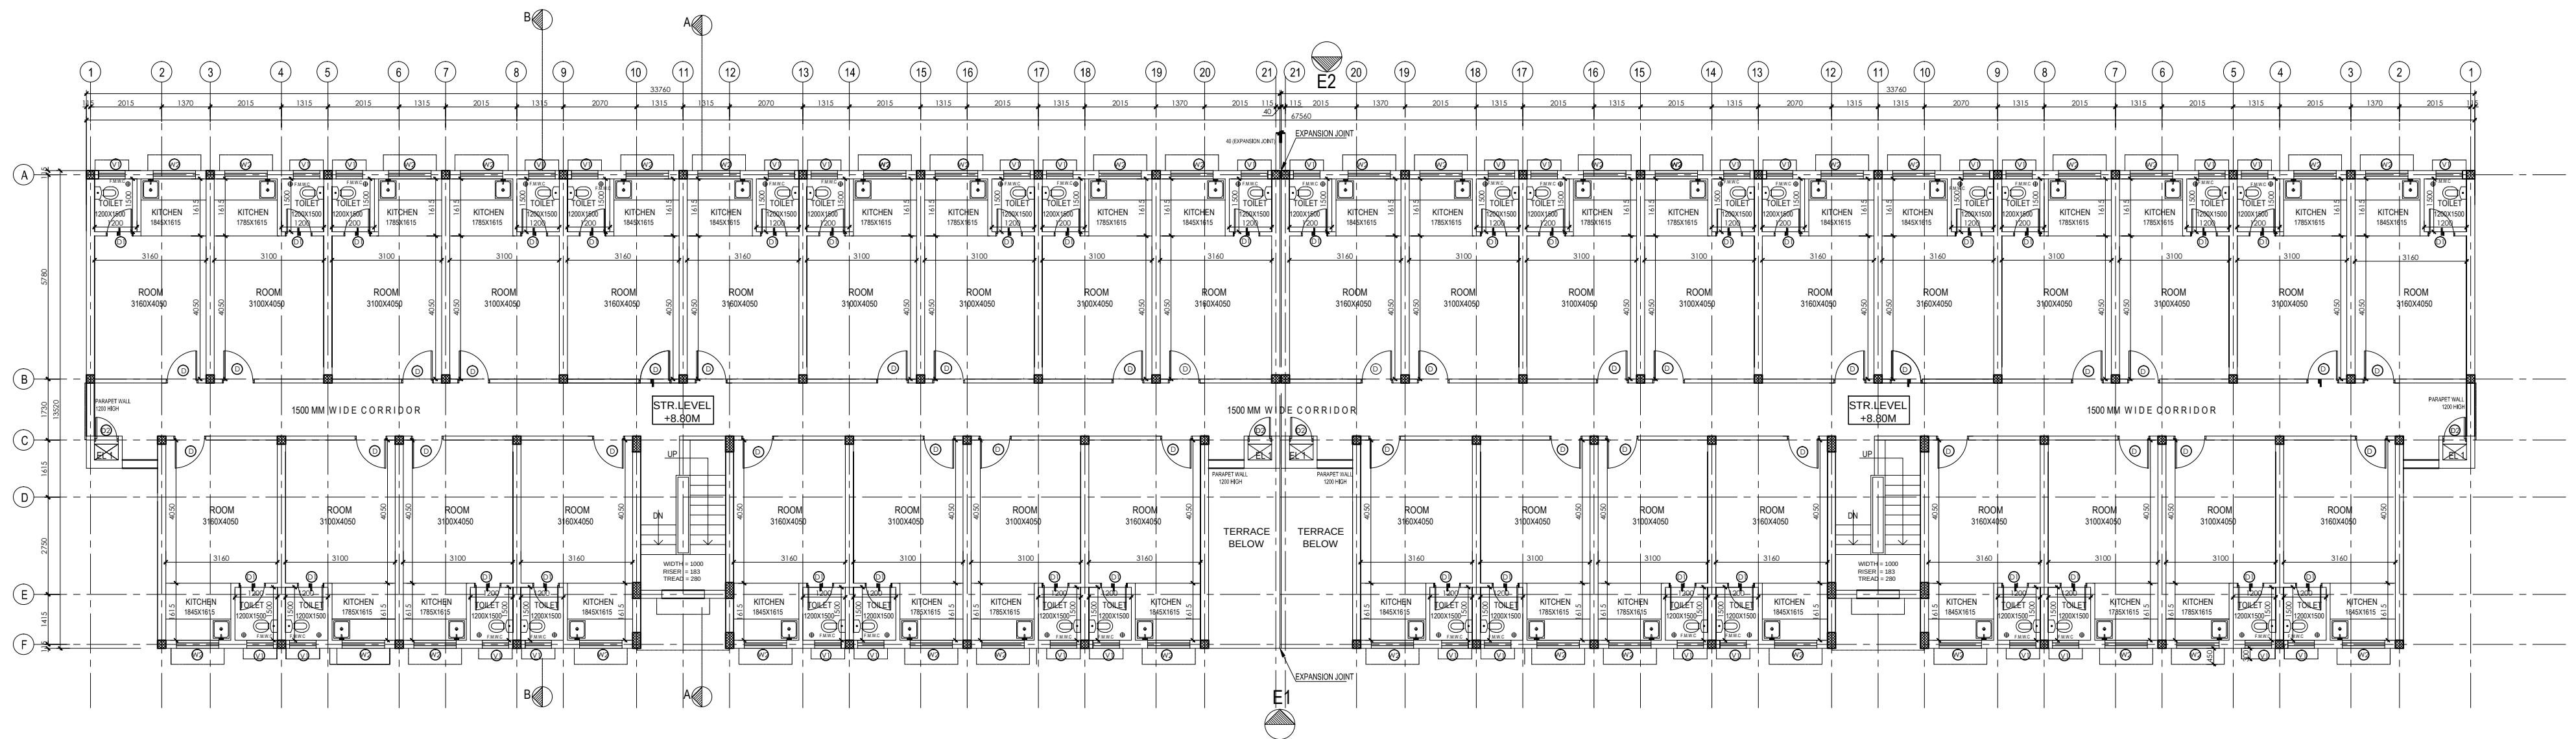

BLOCK - EWS 03, TYPICAL FLOOR PLAN

UCHDPL- SECTOR-5 - EWS/LIG

KEY PLAN

BLOCK (EWS-03)

