


24 M WIDE ROAD

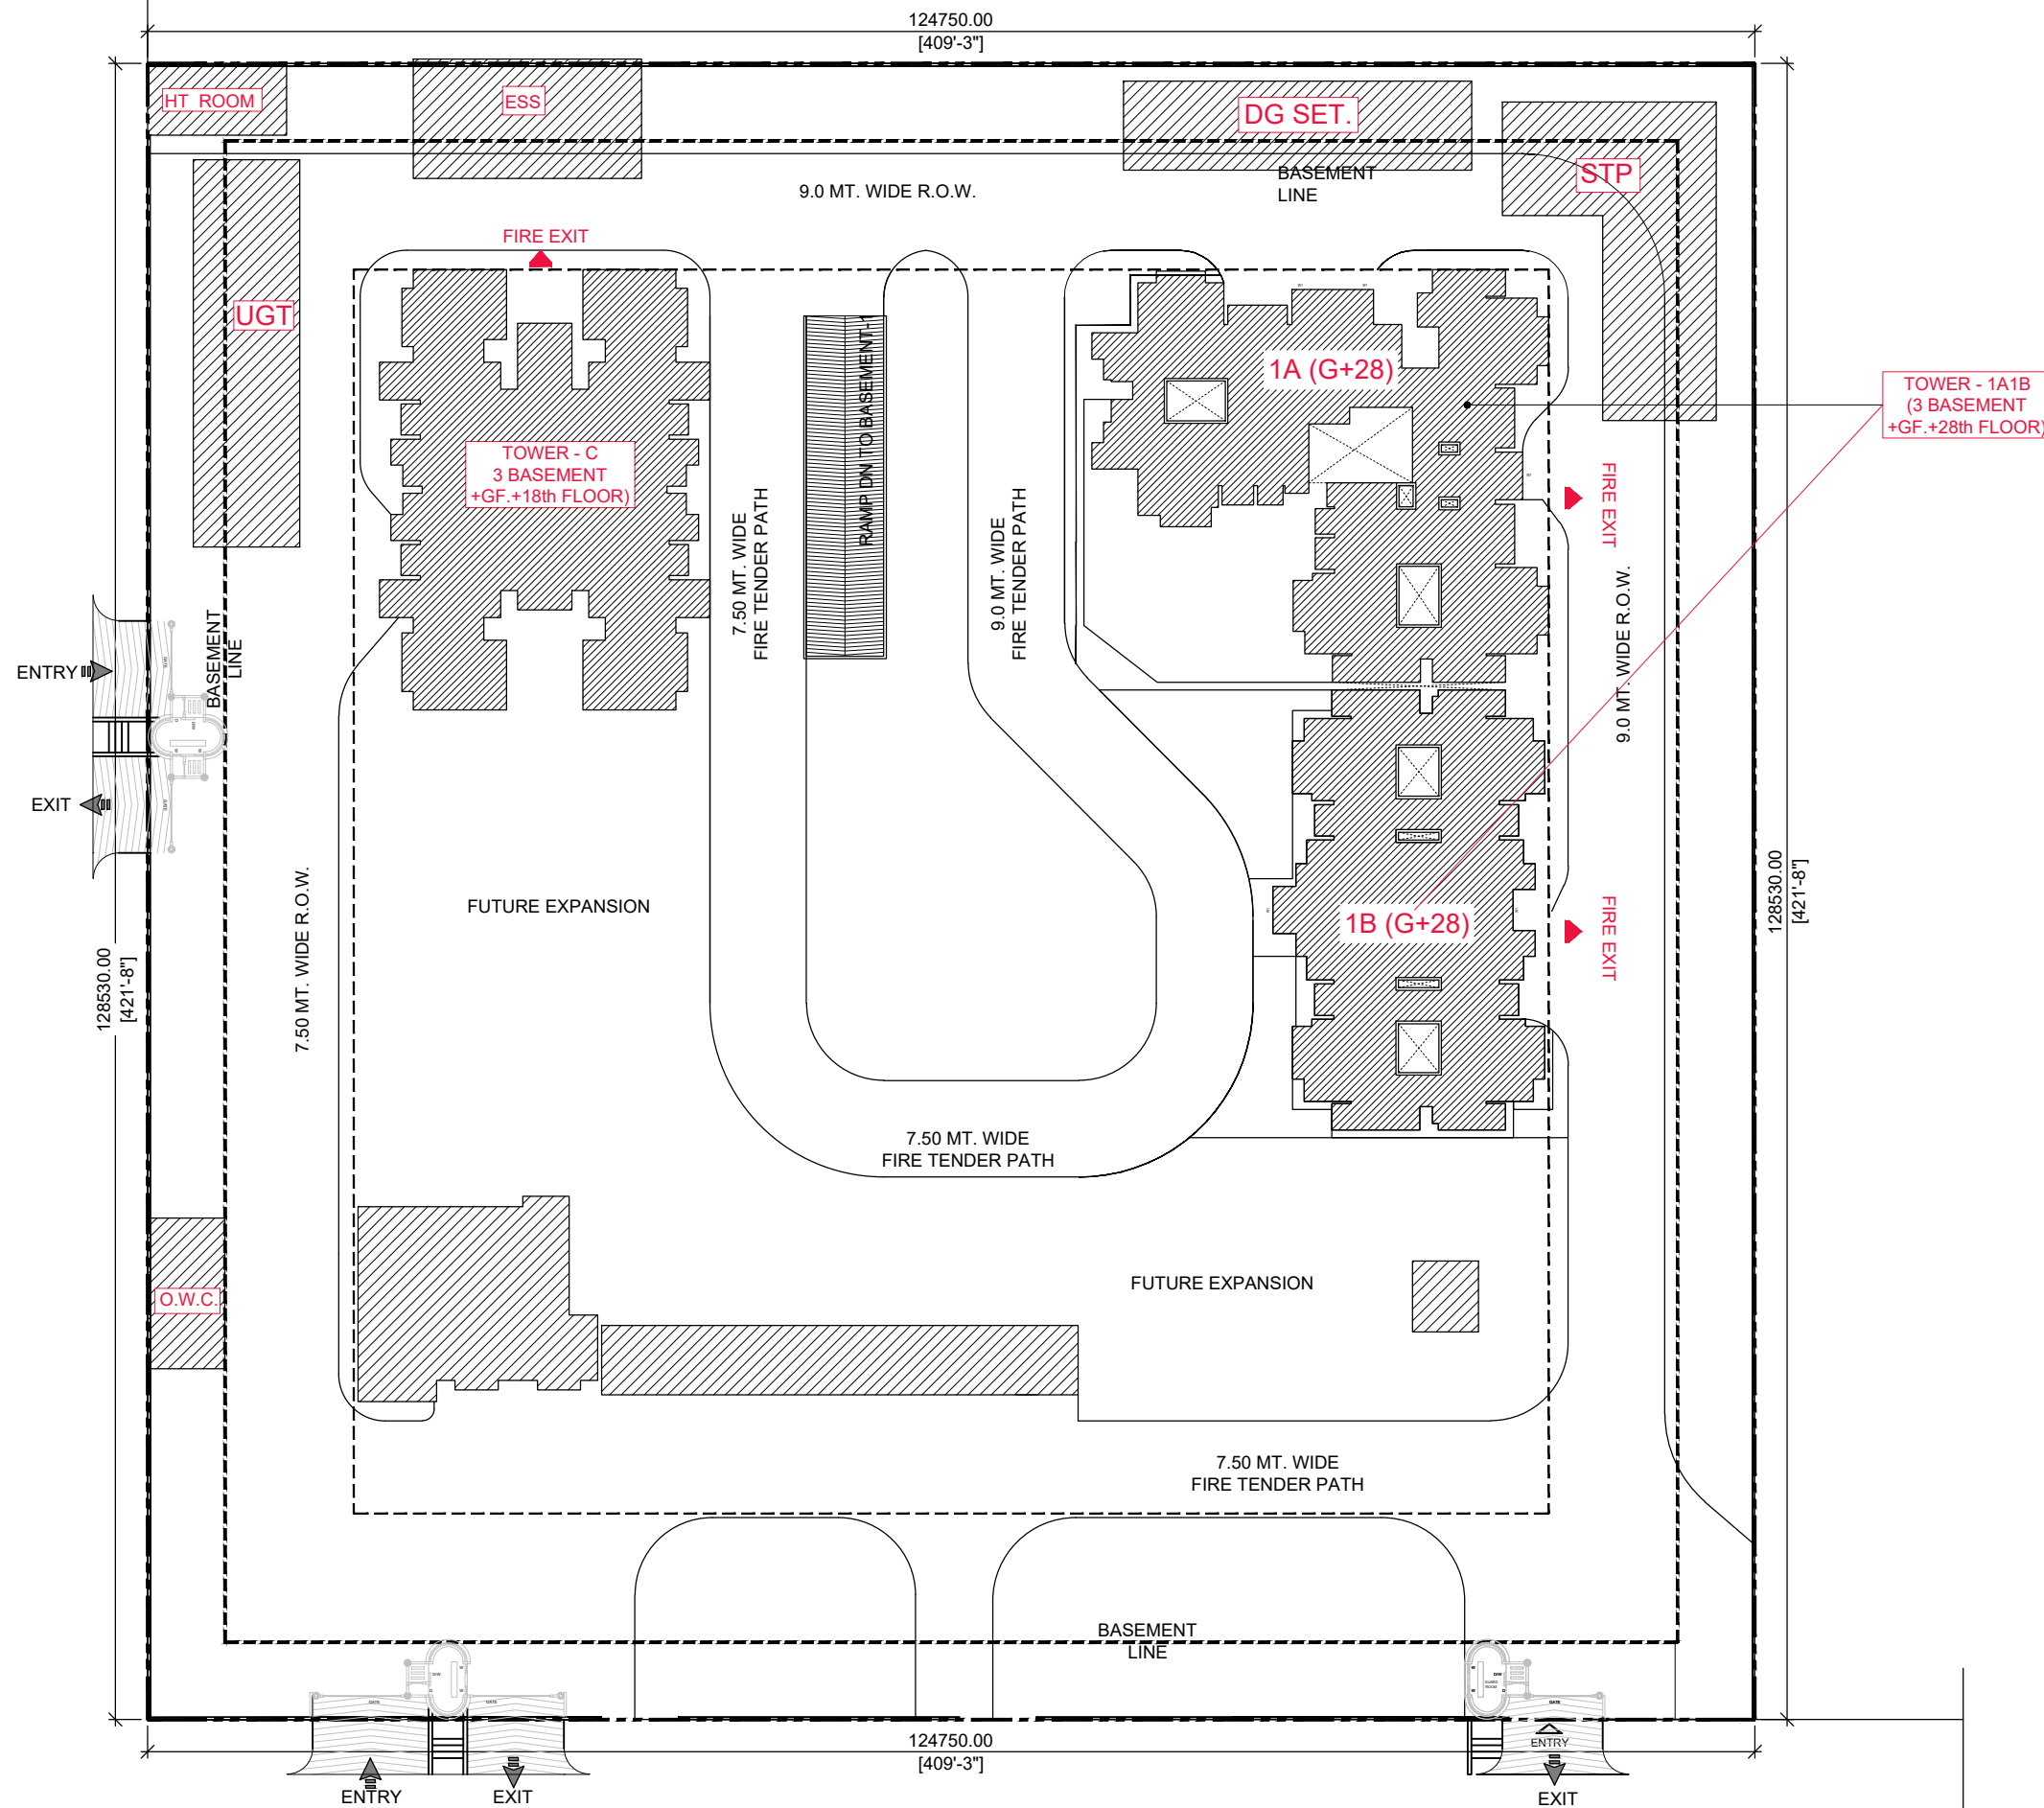

TOWER - 1A1B
(3 BASEMENT
+GF, +28th FLOOR)

TOWER - C
(3 BASEMENT
+GF, +18th FLOOR)

1A (G+28)

1B (G+28)

NORTH: 	
SUBMISSION DRAWING	
PROJECT: GROUP HOUSING AT PLOT NO : 3/SP-06, SECTOR -03 ,SIDDHARTH VIHAR, GHAZIABAD	
CLIENT : ADARSH SEHKARI AWAS SAMITI LIMITED	
DEVELOPER : TANDT HOME DEVELOPER PVT. LTD.	
SHEET TITLE : SITE DEVELOPMENT PLAN	
DATE : 14.07.2077	DRG.NO : S-01
SCALE : 1:500	NORTH:
OWNER'S SIGN	ARCHITECT'S SIGN
ARCHITECTS NEOCLASSICO ARCHITECTURE PLANNING INTERIOR LANDSCAPE	
ADDRESS - A8 101, GARDENIA GLORY, SECTOR 46, NOIDA - 201303 EMAIL ID - neoclassico2020@gmail.com Contact No - 8447741022	