

निम्नलिखित प्रकार के भवन/स्ट्रक्चर का सुरक्षा हेतु विभिन्न स्तरों पर समस्त दीवारों के ऊपर आर०सी०सी० टाई बीम डालना उचित/आवश्यक है। जो डी०पी०सी० लेवर सिस्टम व प्लेट्स छत के नीचे डाले जायें।

विद्युत नियमों के अनुसार सुरक्षित रूप से
सोवक ही विमांष कायं किया जायेक

बनारस विश्वविद्यालय
शास्त्रशास्त्राद विकास प्राधिकरण
शास्त्रशास्त्राद

सहायक नगर निगम
गा० वि० प्रा० गाजियाबाद



मानचित्र स्वीकृत पत्र पर अंकित शतों के
अधीन मानचित्र निर्गत किया जाता है।

अवर अभियन्ता
मानचित्र अनुभा



स्थल पर एक बौड़े पर स्वीकृत मानचित्र को
संस्था व दिनांक लिखना अनिवार्य होगा।

यह मानचित्र स्वीकृति से केवल पाँच वर्ष तक वैध है।

“निर्माणवादीन अवधि में निर्माण स्थल पर धूल से बचने हेतु सफाई कवर का प्रावधान किया जाए निर्माण सम्पत्ती के परिवर्तक एवं उनके उपयोग की अवधि में निर्माण सामग्रियों पर पानी का रोक एवं ढसट सस्पर्शन यूनिट का उपयोग रूढ़ किया जाये निर्माण सामग्रियों को ढेर ढके हुए वाहनों का प्रयोग किया जाए।”



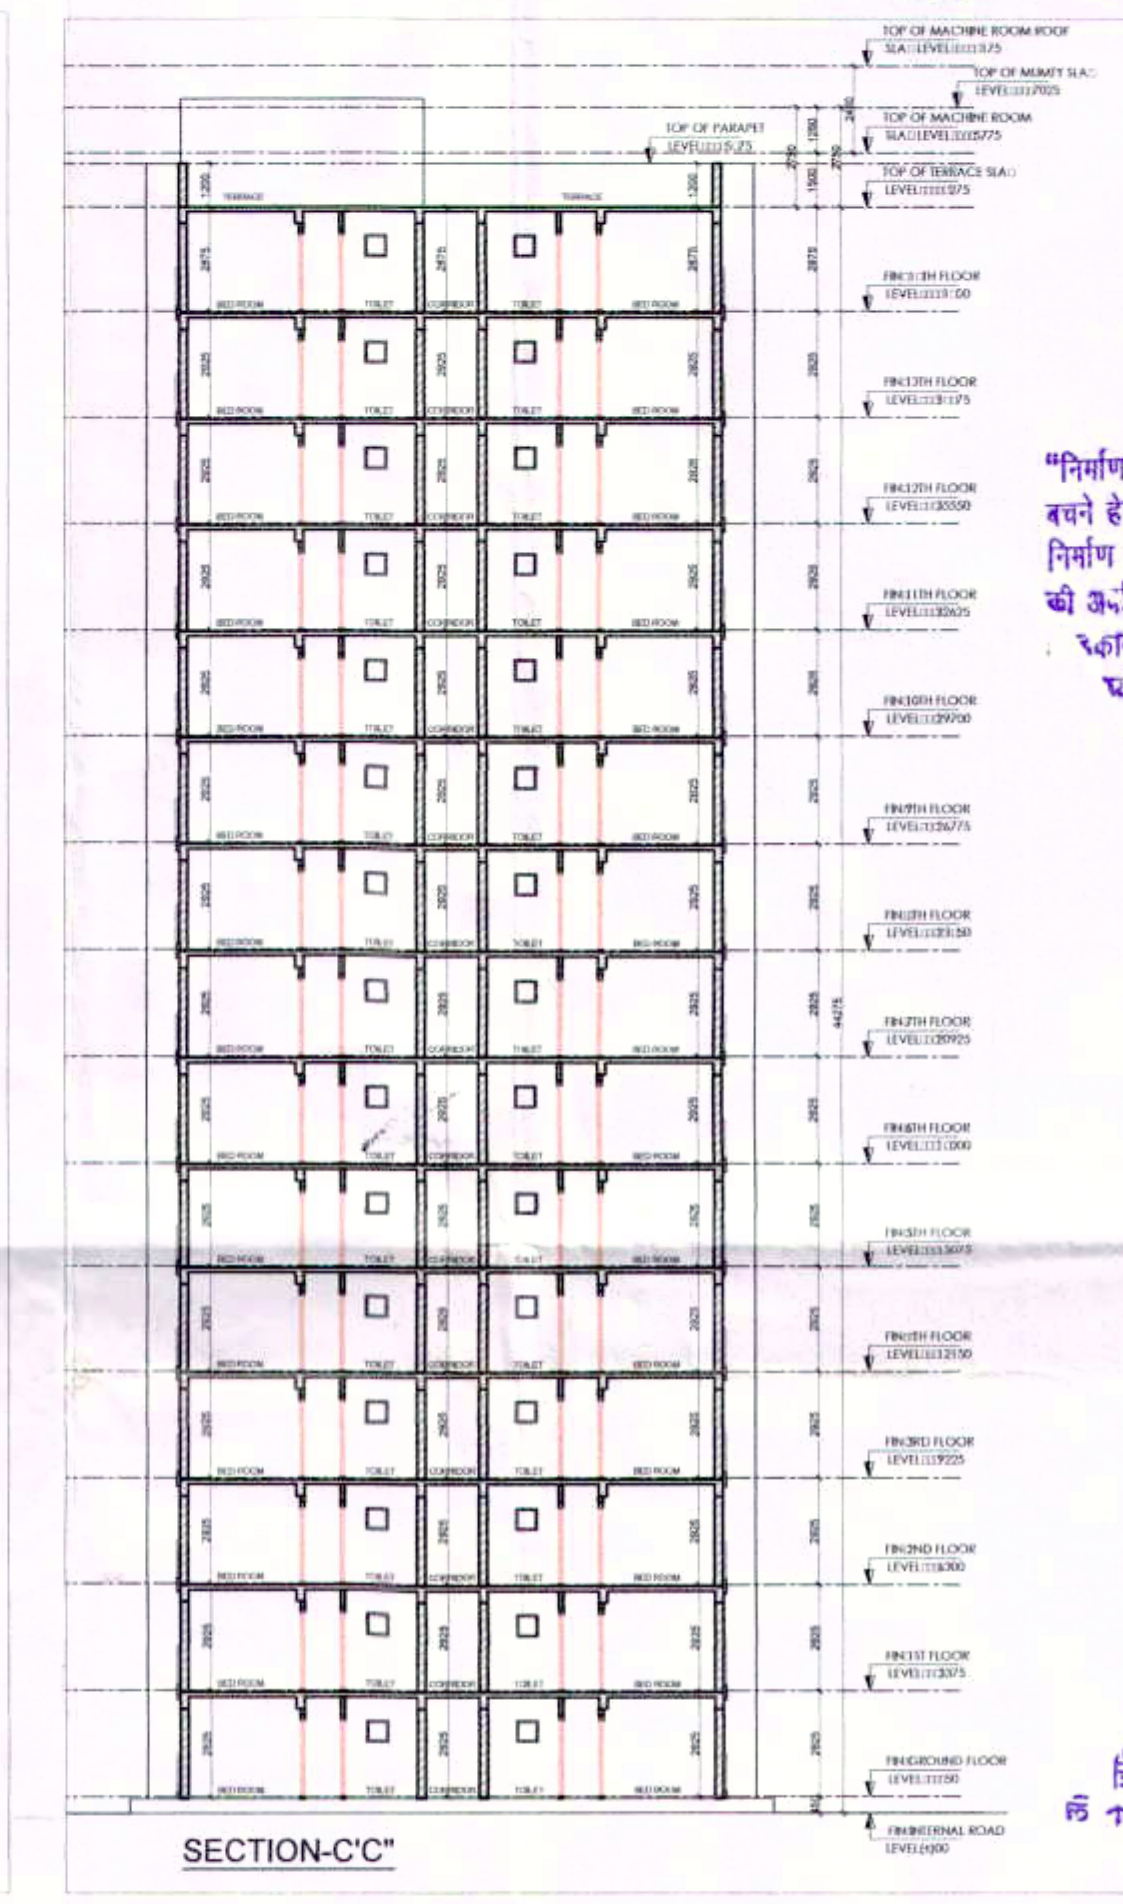
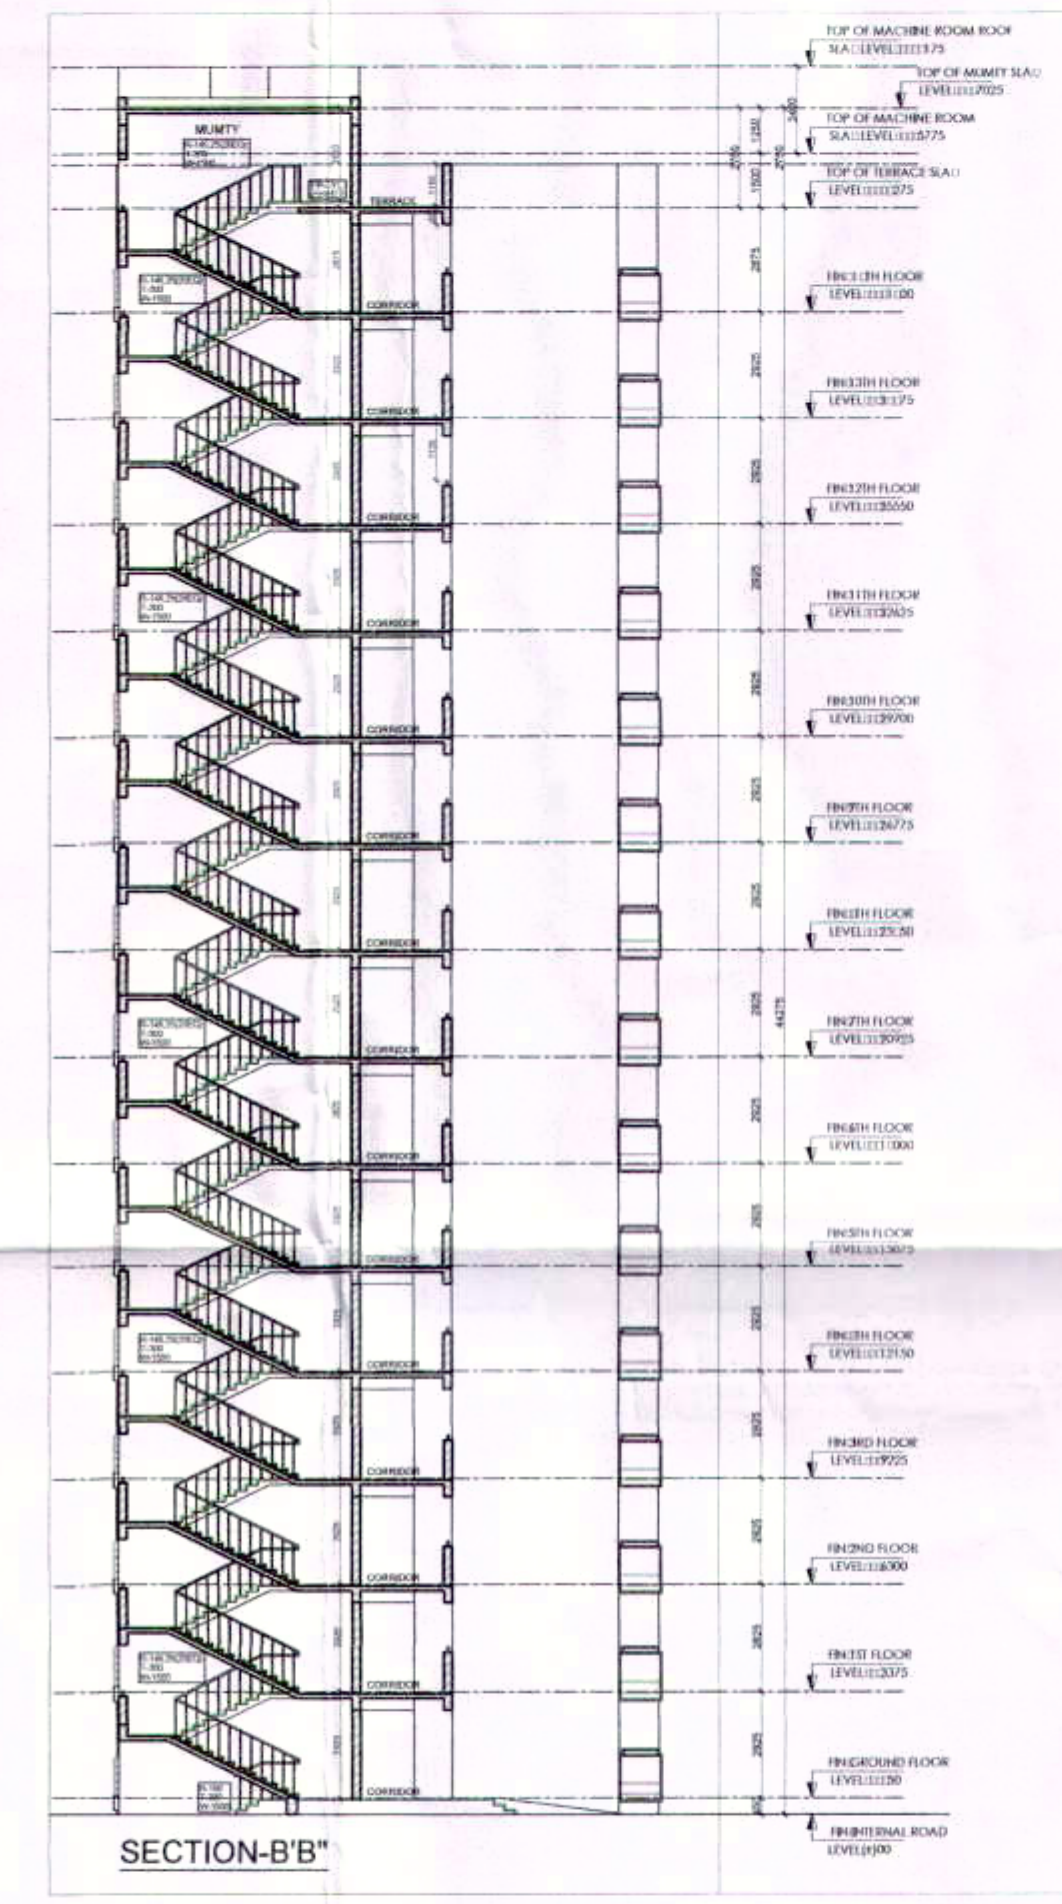


37.

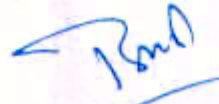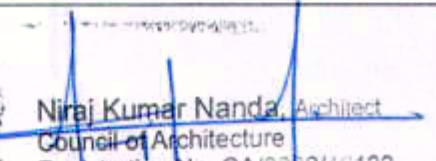 	OWNER'S SIGN  Niraj Kumar Nanda, Architect Council of Architecture Registration No. CA/20194512
---	---



SALE	DEALT	DATE
DESIGN	TECHNICAL	ORG. N. SD/A1-0

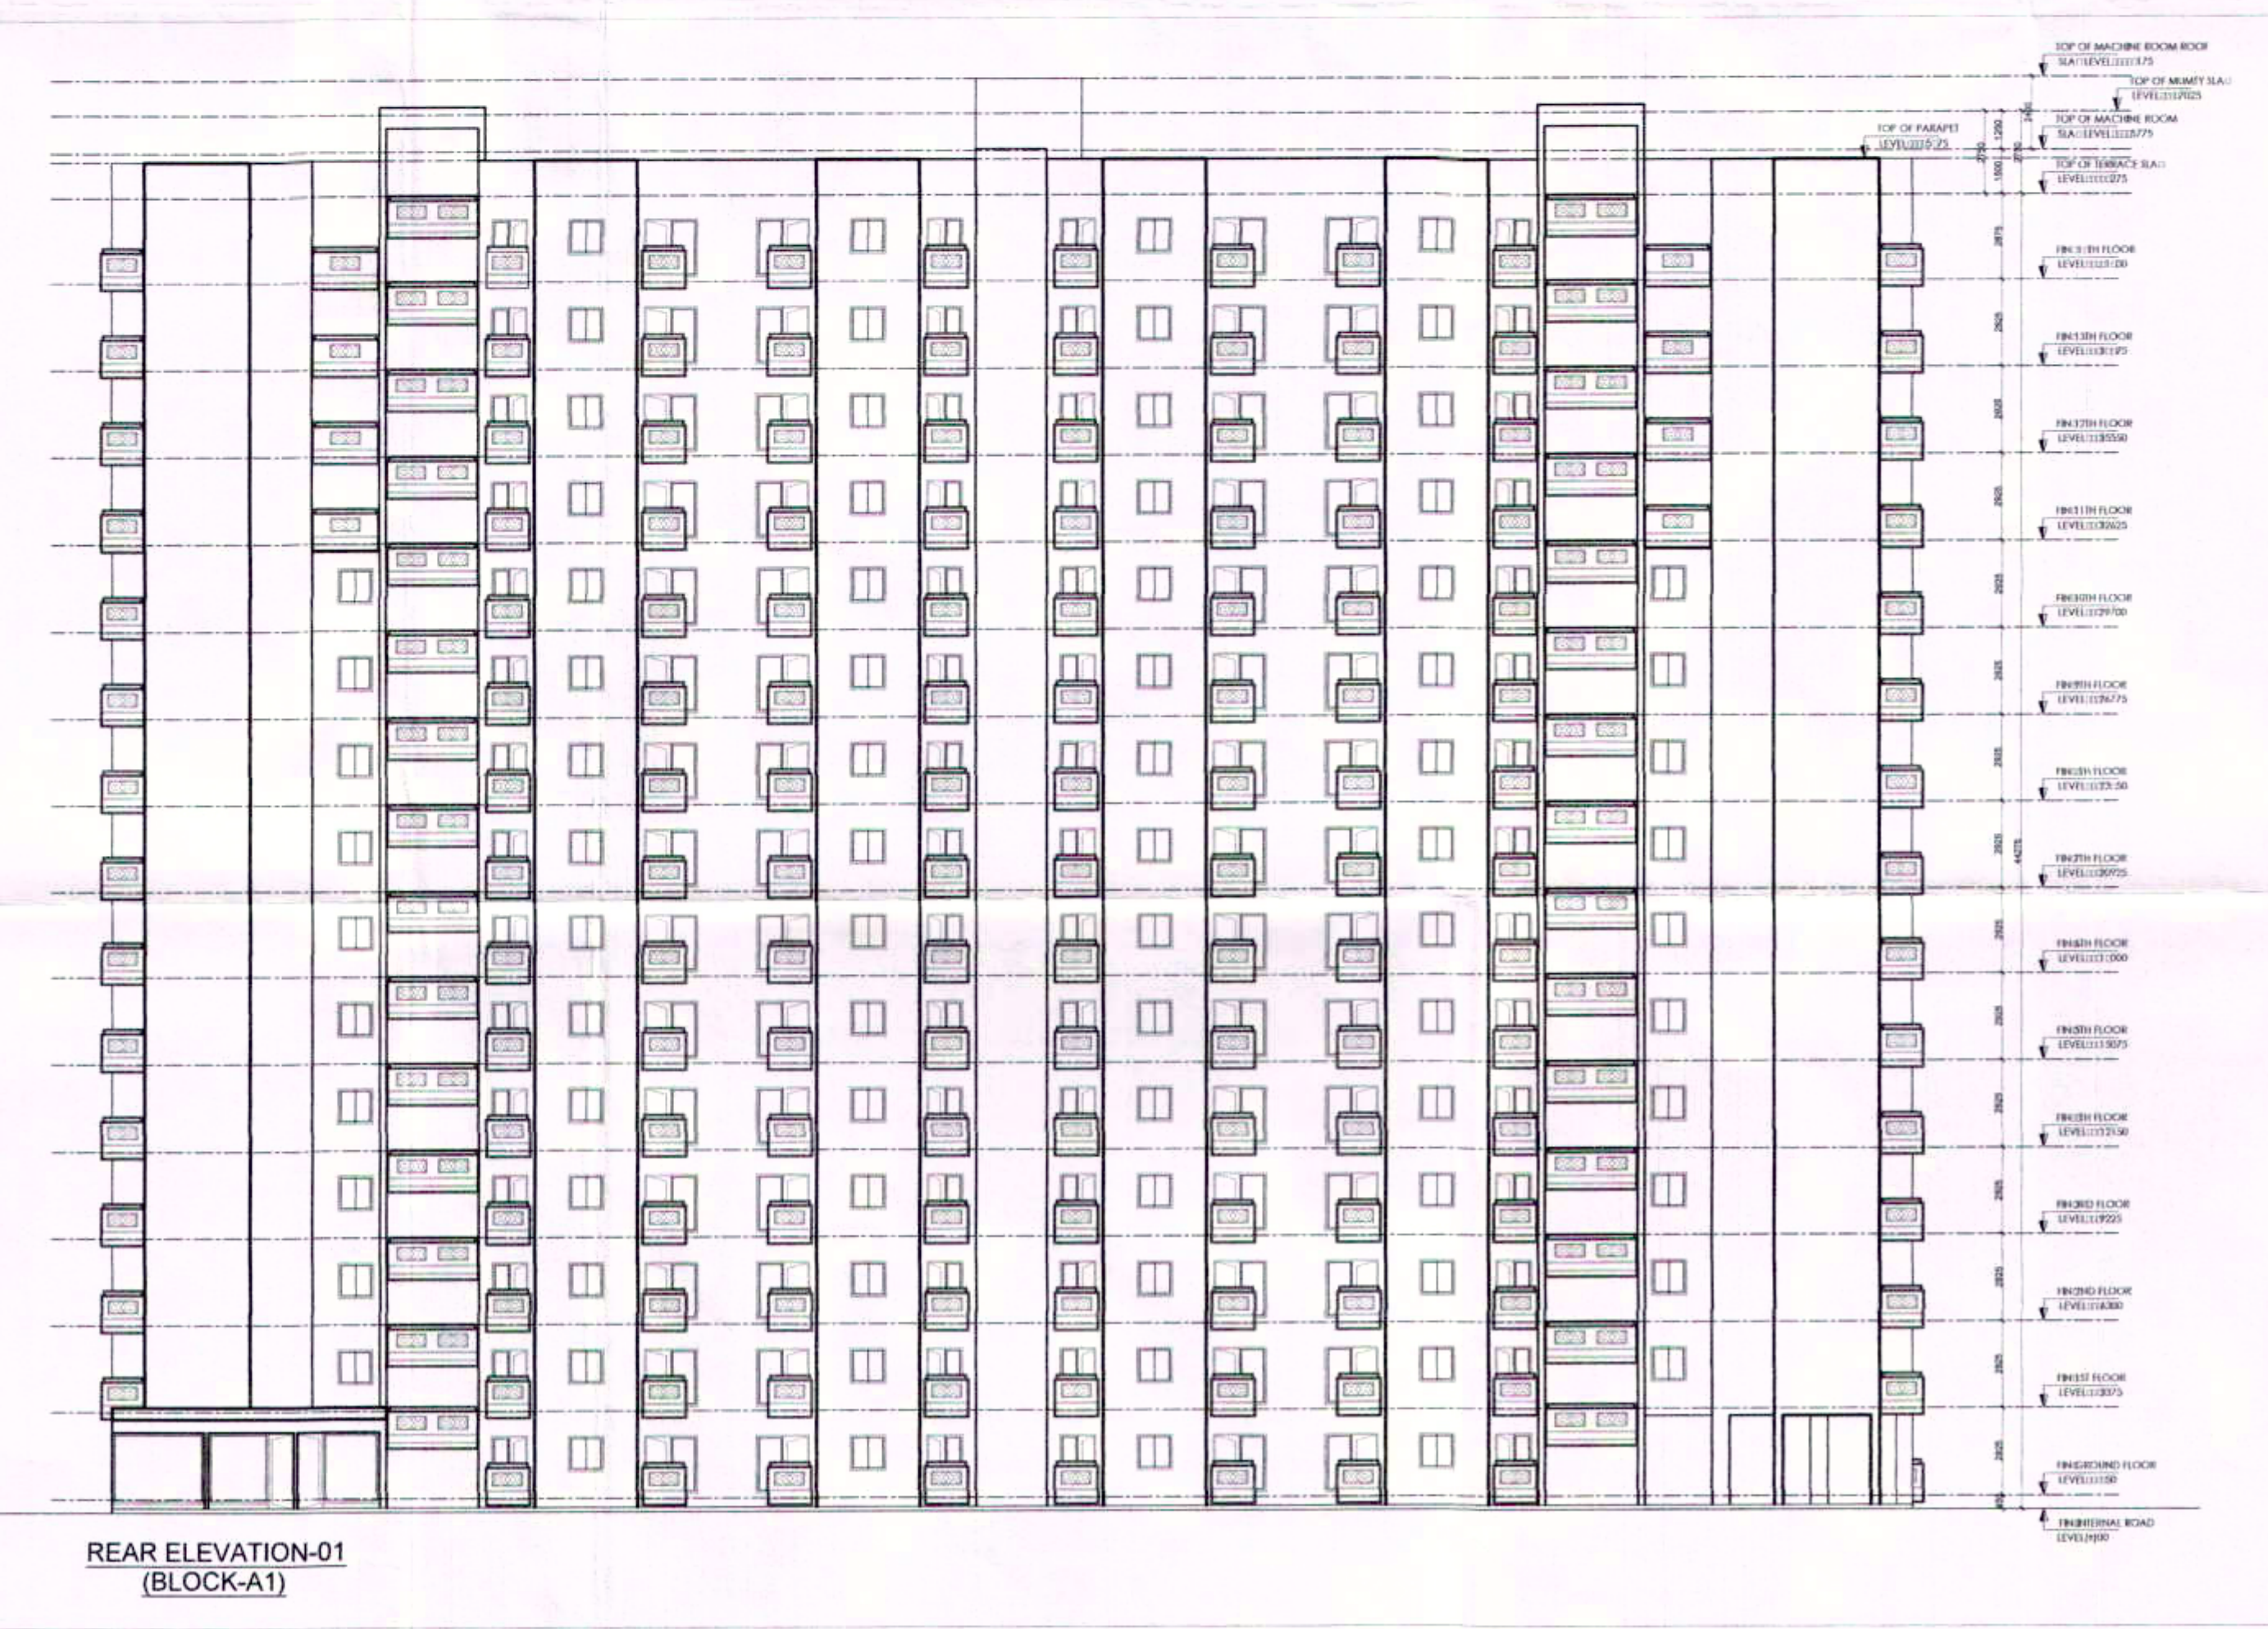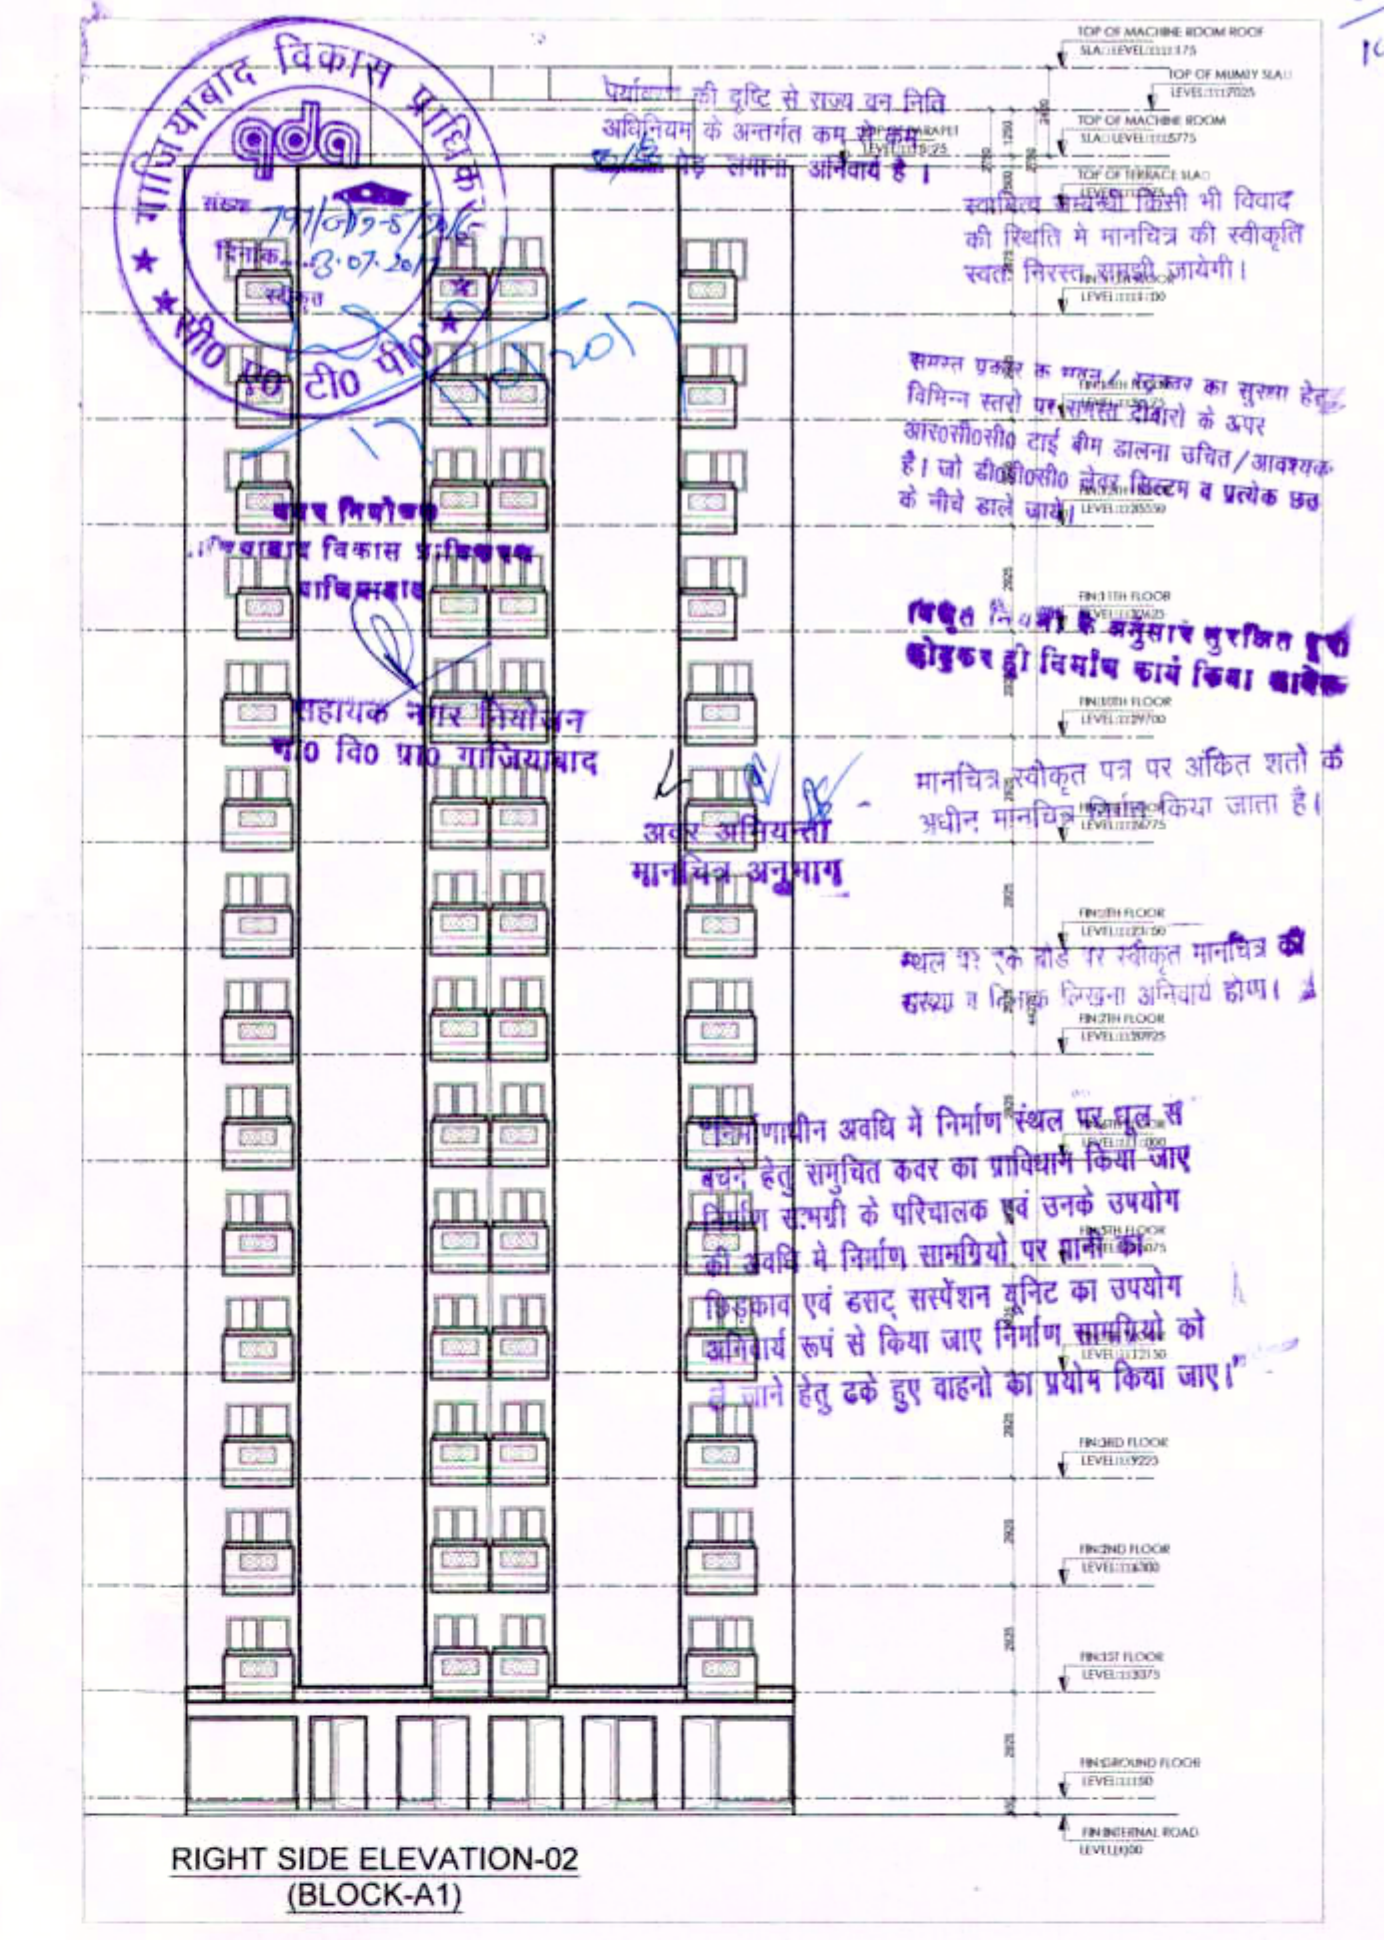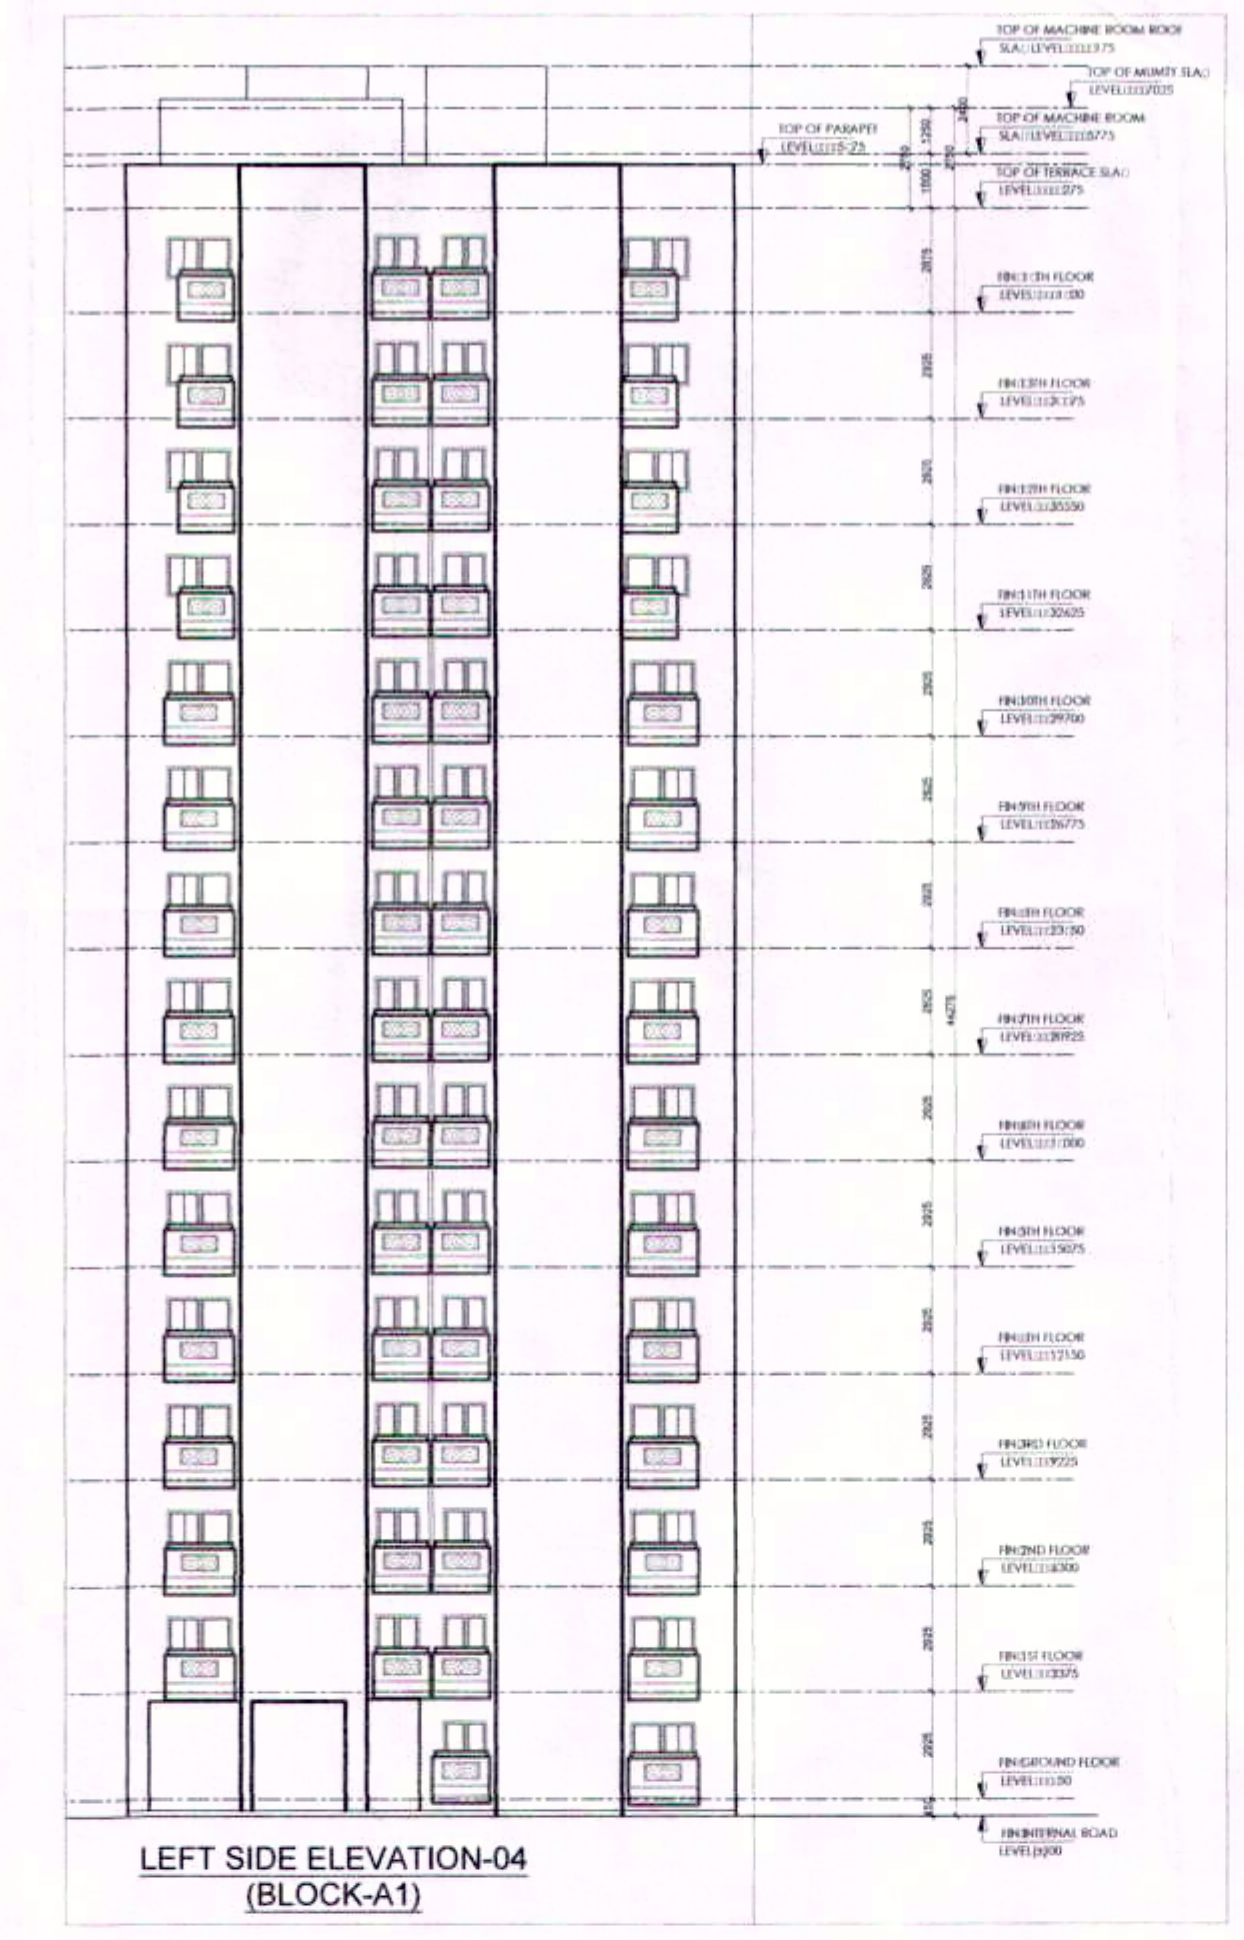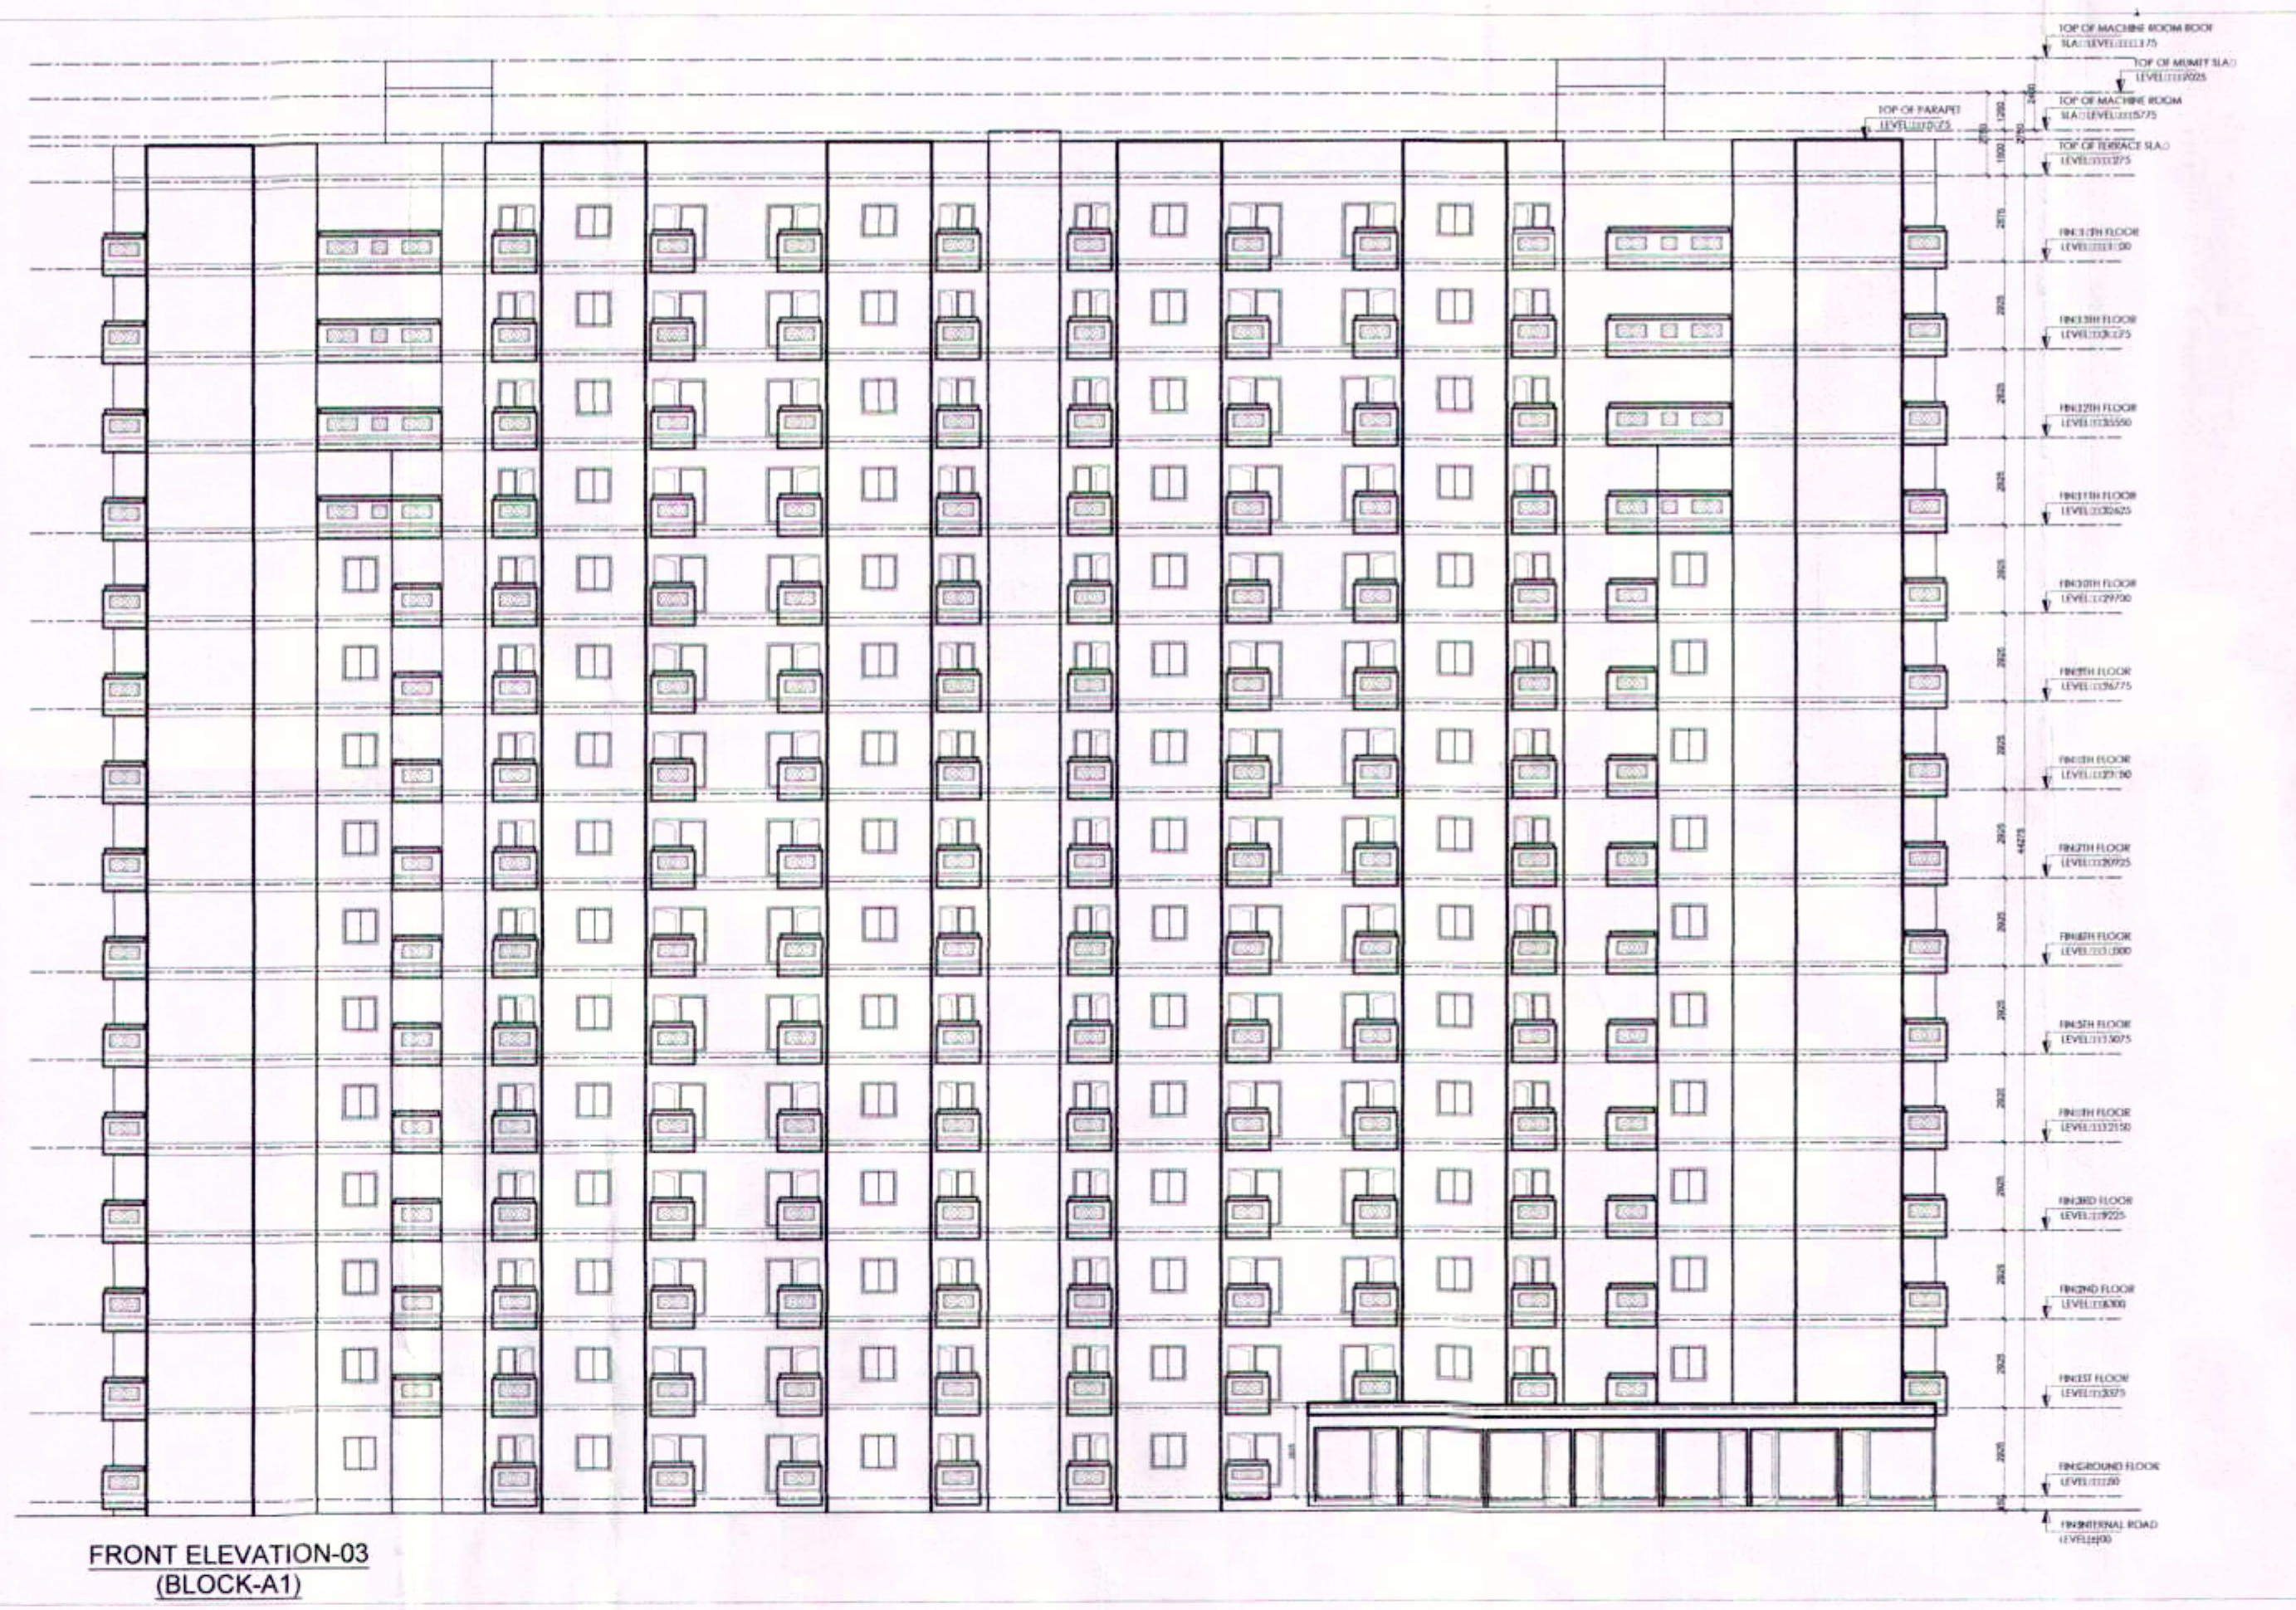

PROJECT TITLE: MISSION DRAWING OR TITLED PROJECT GROUNDS: SING AT LOT-NO. G/1 SEC.- 6 IN "WAVE CITY"(PALMWOD ENCLAVE), NH-24 Ghaziabad DRAWING TITLE: LOT -A1, ELEVATION		 OWNER'S SIGN: DEVELOPER COMPANY: Uppal Chadha Hi- Tech Developers Pvt. Ltd. Plot No.-757,Village Dasna, Kazipura More, NH-24 Ghaziabad AR: SITE'S SIGN.		 S: A/E DEALT: DATE DRC: N: SD/A1-03	
--	--	--	--	--	--