



पर्यावरण की दृष्टि से राजा बन गिति
अतिशुद्ध के अन्तर्गत कम से कम
32% पेड़ लगाना अनिवार्य है।
स्वास्थ्य संबंधी किसी भी विवाद
की स्थिति में मानचित्र की स्वीकृति
बना: निरस्त समझी जावेगी।

समस्त प्रकृति क नवन / नुनवन का सुका हेतु
विभिन्न सरो पर समस्त टीनारो के ऊपर
कॉन्क्रीट/सीरी टाई रीम डालना वॉनव/आवरवक
है। जो सीरीट/सीरी लेयर सिस्टम व प्रत्येक छत
है नीचे डाले जाये।


समस्त नियोजन
नगर विकास प्राधिकरण
गांधी बाबाबा

सहायक नगर नियोजन
गांधी बाबाबा


अवर अभियन्ता
मानचित्र अनुभाग

यह मानचित्र स्वीकृति से केवल पॉवर वॉर तक है।
स्वातंत्र्य पर एक बॉर्डर स्वीकृत मानचित्र का
है। निम्नलिखित अतिशुद्ध बाबाबा



"निर्माणवादी अवधि में निर्माण स्थल पर घुल से
बचने हेतु समुचित कर का प्रावधान किया जाए
निर्माण संपत्ति के परिवर्तक एवं उनके उपयोग
की अवधि में निर्माण सामग्री पर पानी का
छिड़काव एवं बरत संपत्ति मुद्रित का उपयोग
अनिवार्य रूप से किया जाए निर्माण सामग्री को
ले जाने हेतु वके हुए वाहनो का प्रयोग किया जाए।"

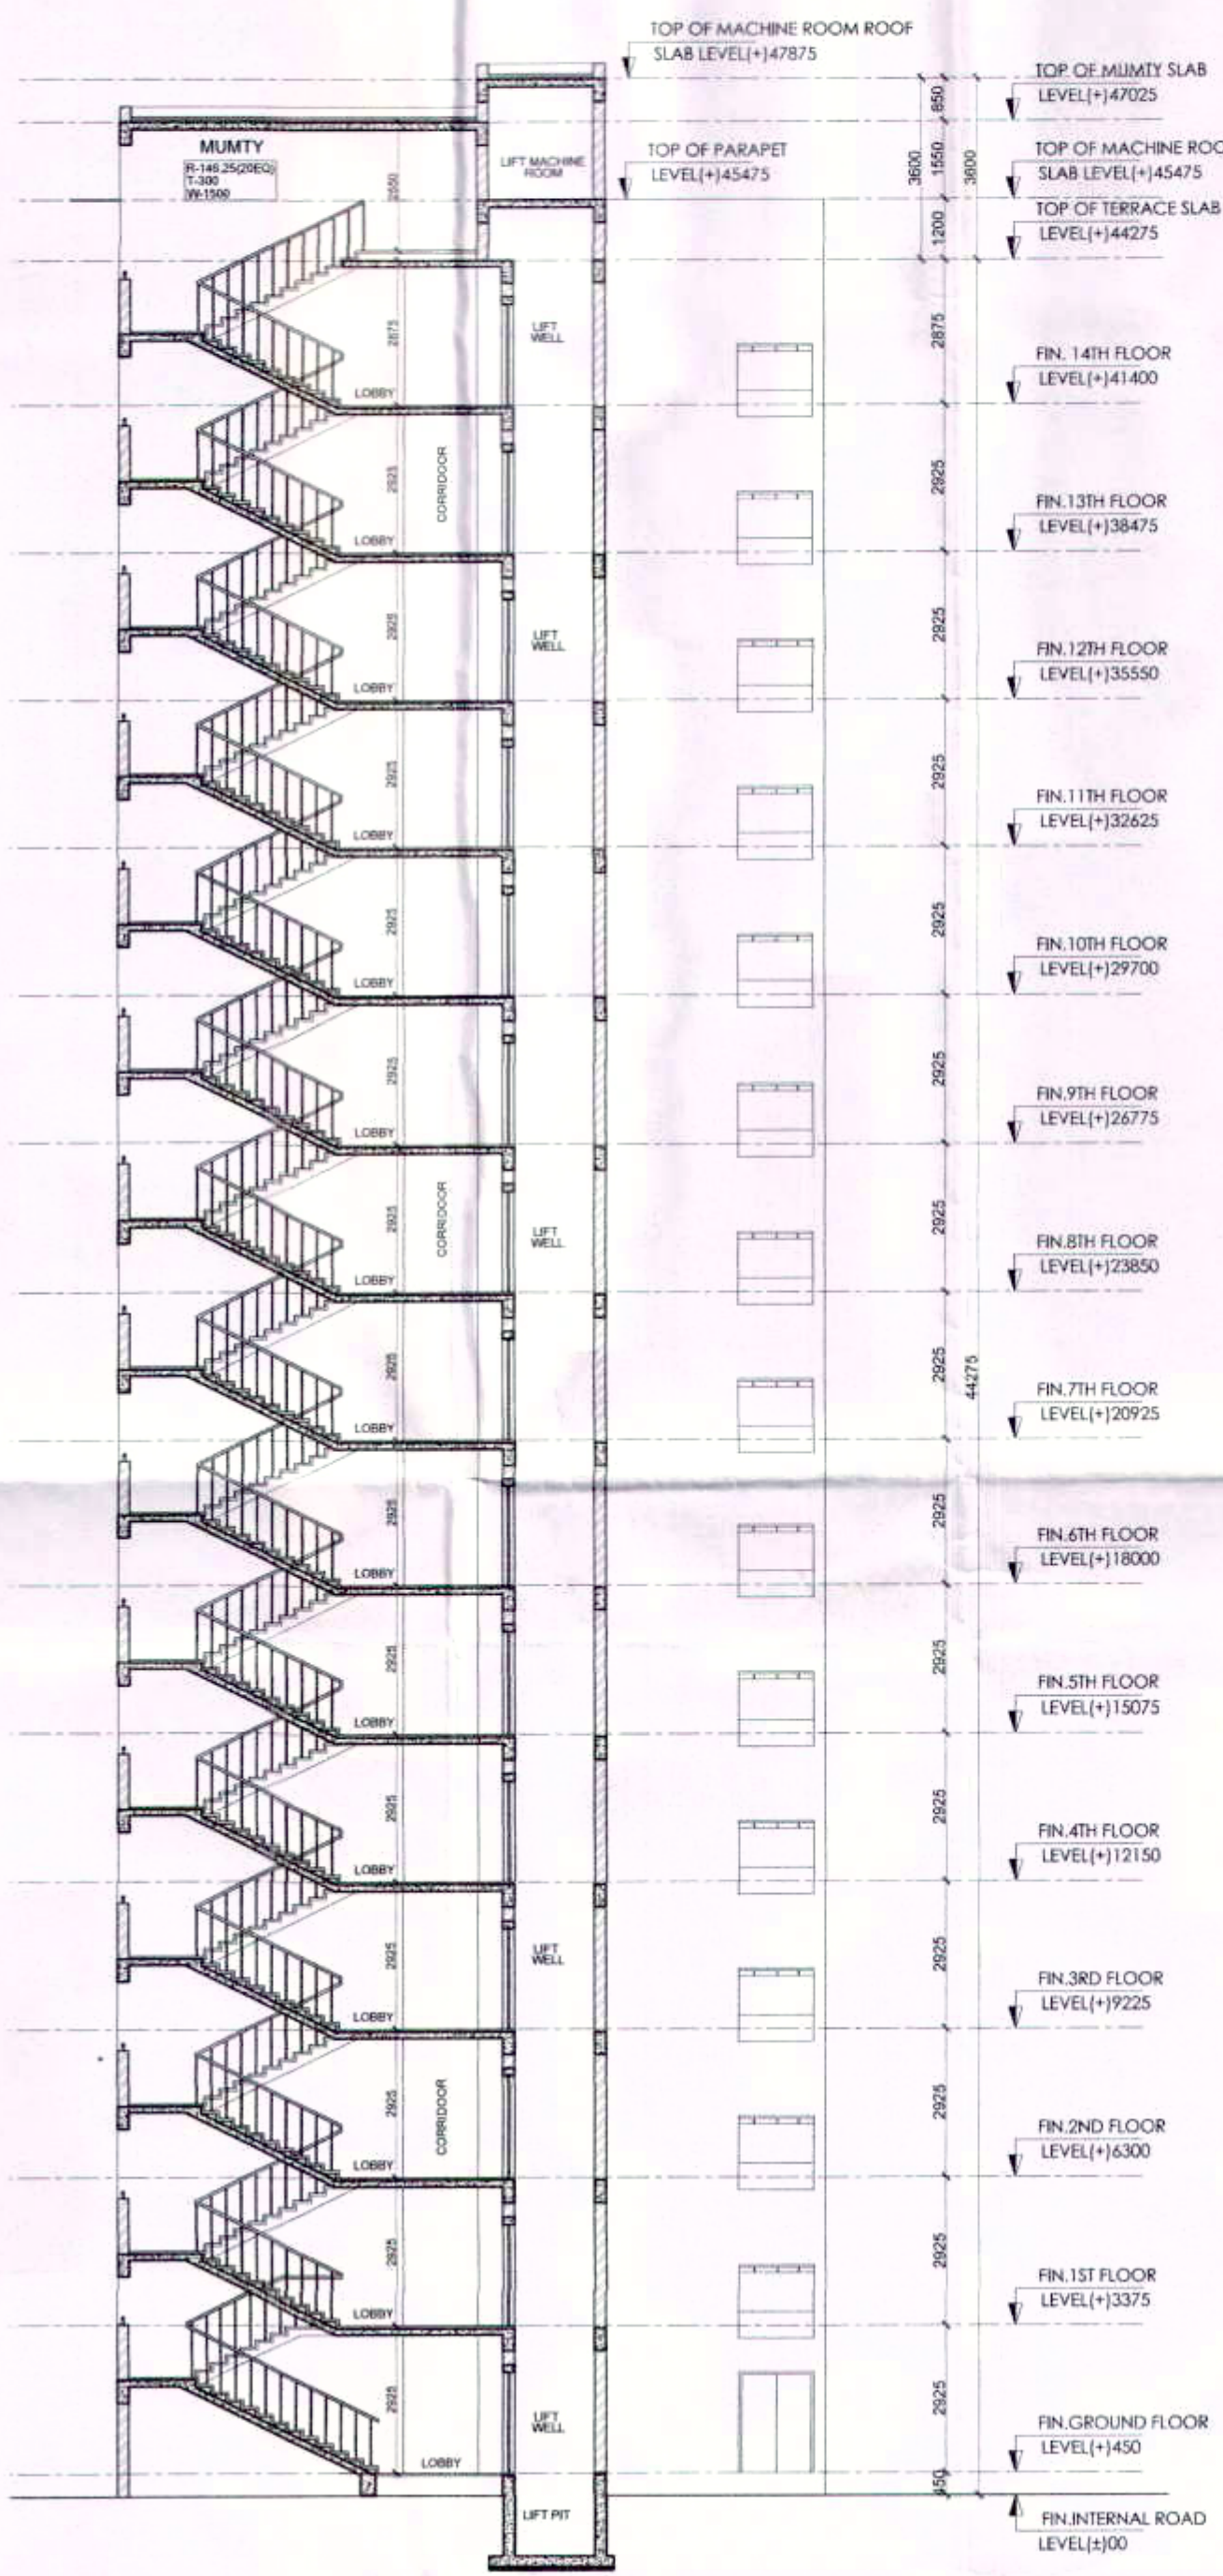

SECTION-BB

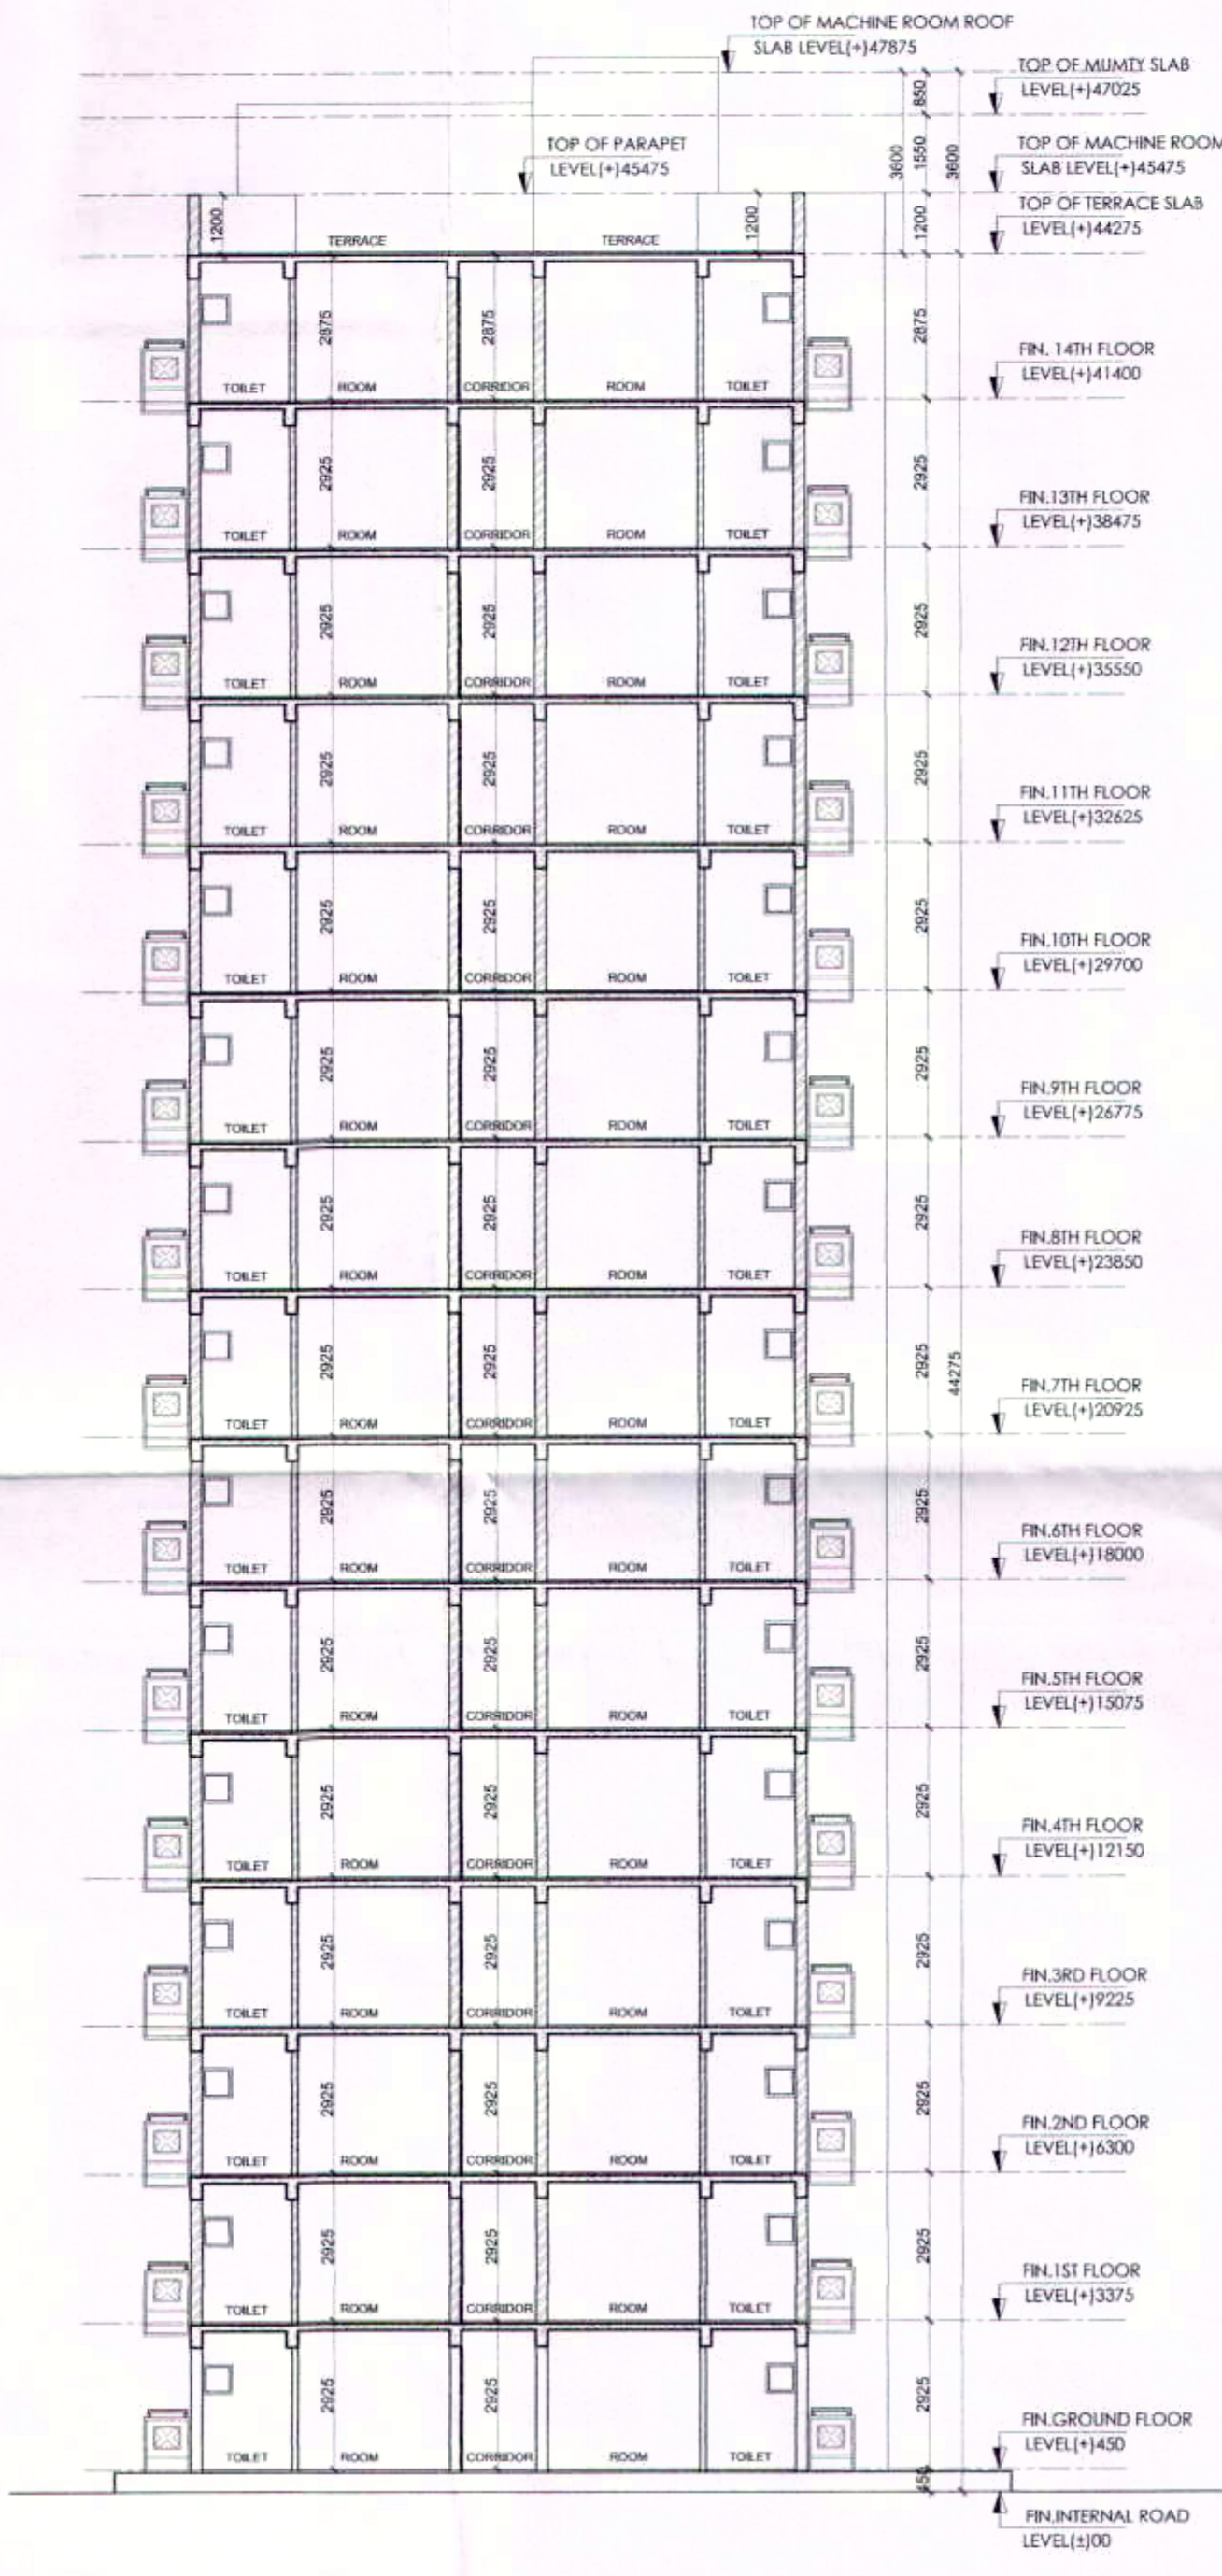

SECTION-AA

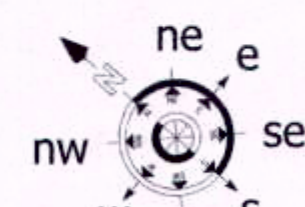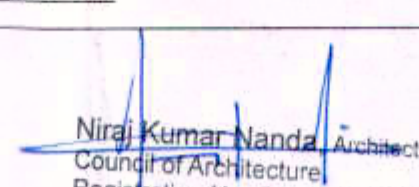PROJECT: REVISED SUBMISSION DRAWING FOR THE PROPOSED GROUP HOUSING AT PLOT-NO.GH-07 SEC.- 6 (PALMWOOD ENCLAVE) IN "WAVE CITY", NH-24GHAZIABAD		 OWNER'S SIGN		
DEVELOPER COMPANY - Uppal Chadha Hi- Tech Developers Pvt. Ltd. Plot No.-757,Village Dasna, Kazipura More, NH-24 Ghaziabad		 ARCHITECT'S SIGN		
DRAWING TITLE: BLOCK-B1_SECTION	SCALE		DEALT BY	ORG. No. SD/B1-03
	DESIGN BY		CHECKED BY	

