


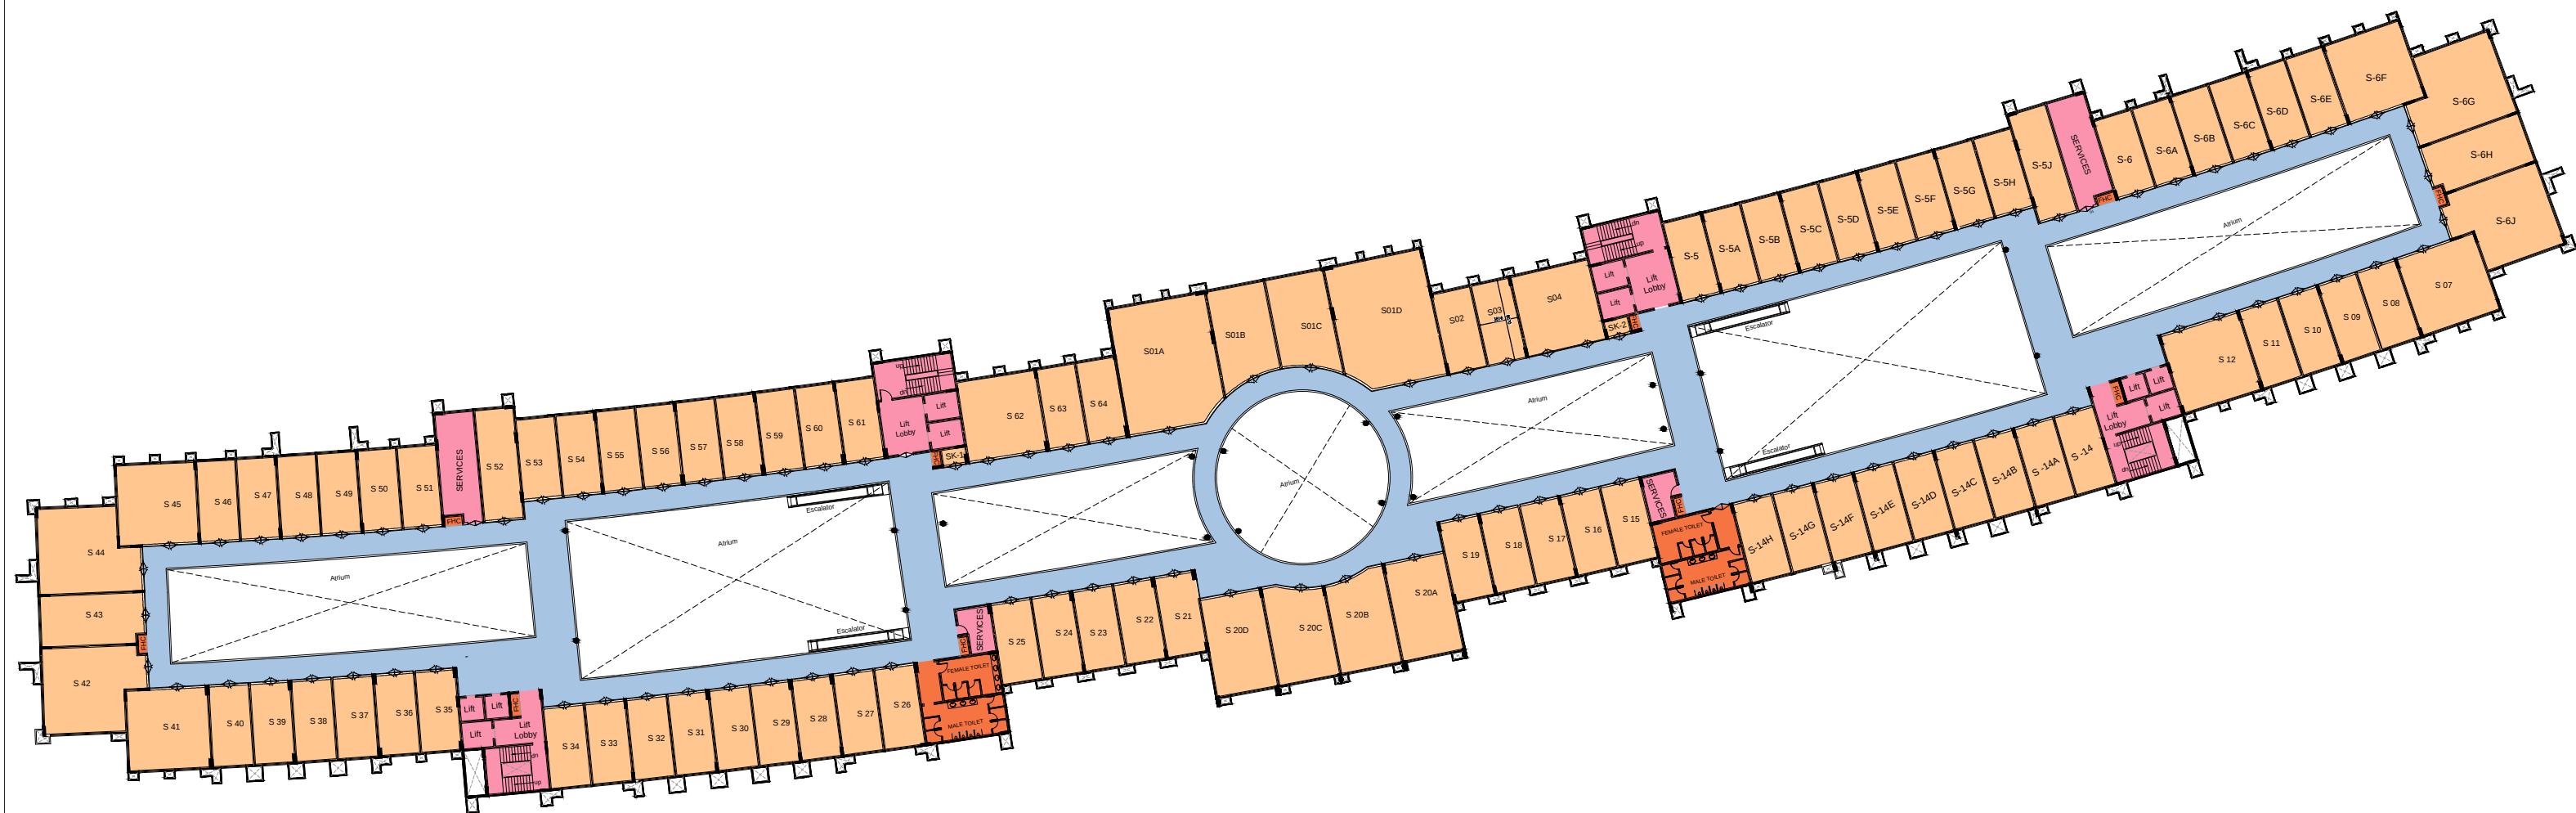

PROJECT:


DRAWING TITLE:

NORTH:

DESIGNING AND DETAILING:

COMMERCIAL BUIDLING,
ATS Kinghood Drive, SECTOR-152, NOIDA

SECOND FLOOR
PLAN
SCALE: 1:500

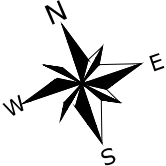

ATS DESIGN & DEVELOPMENT DIVISION
NOIDA